



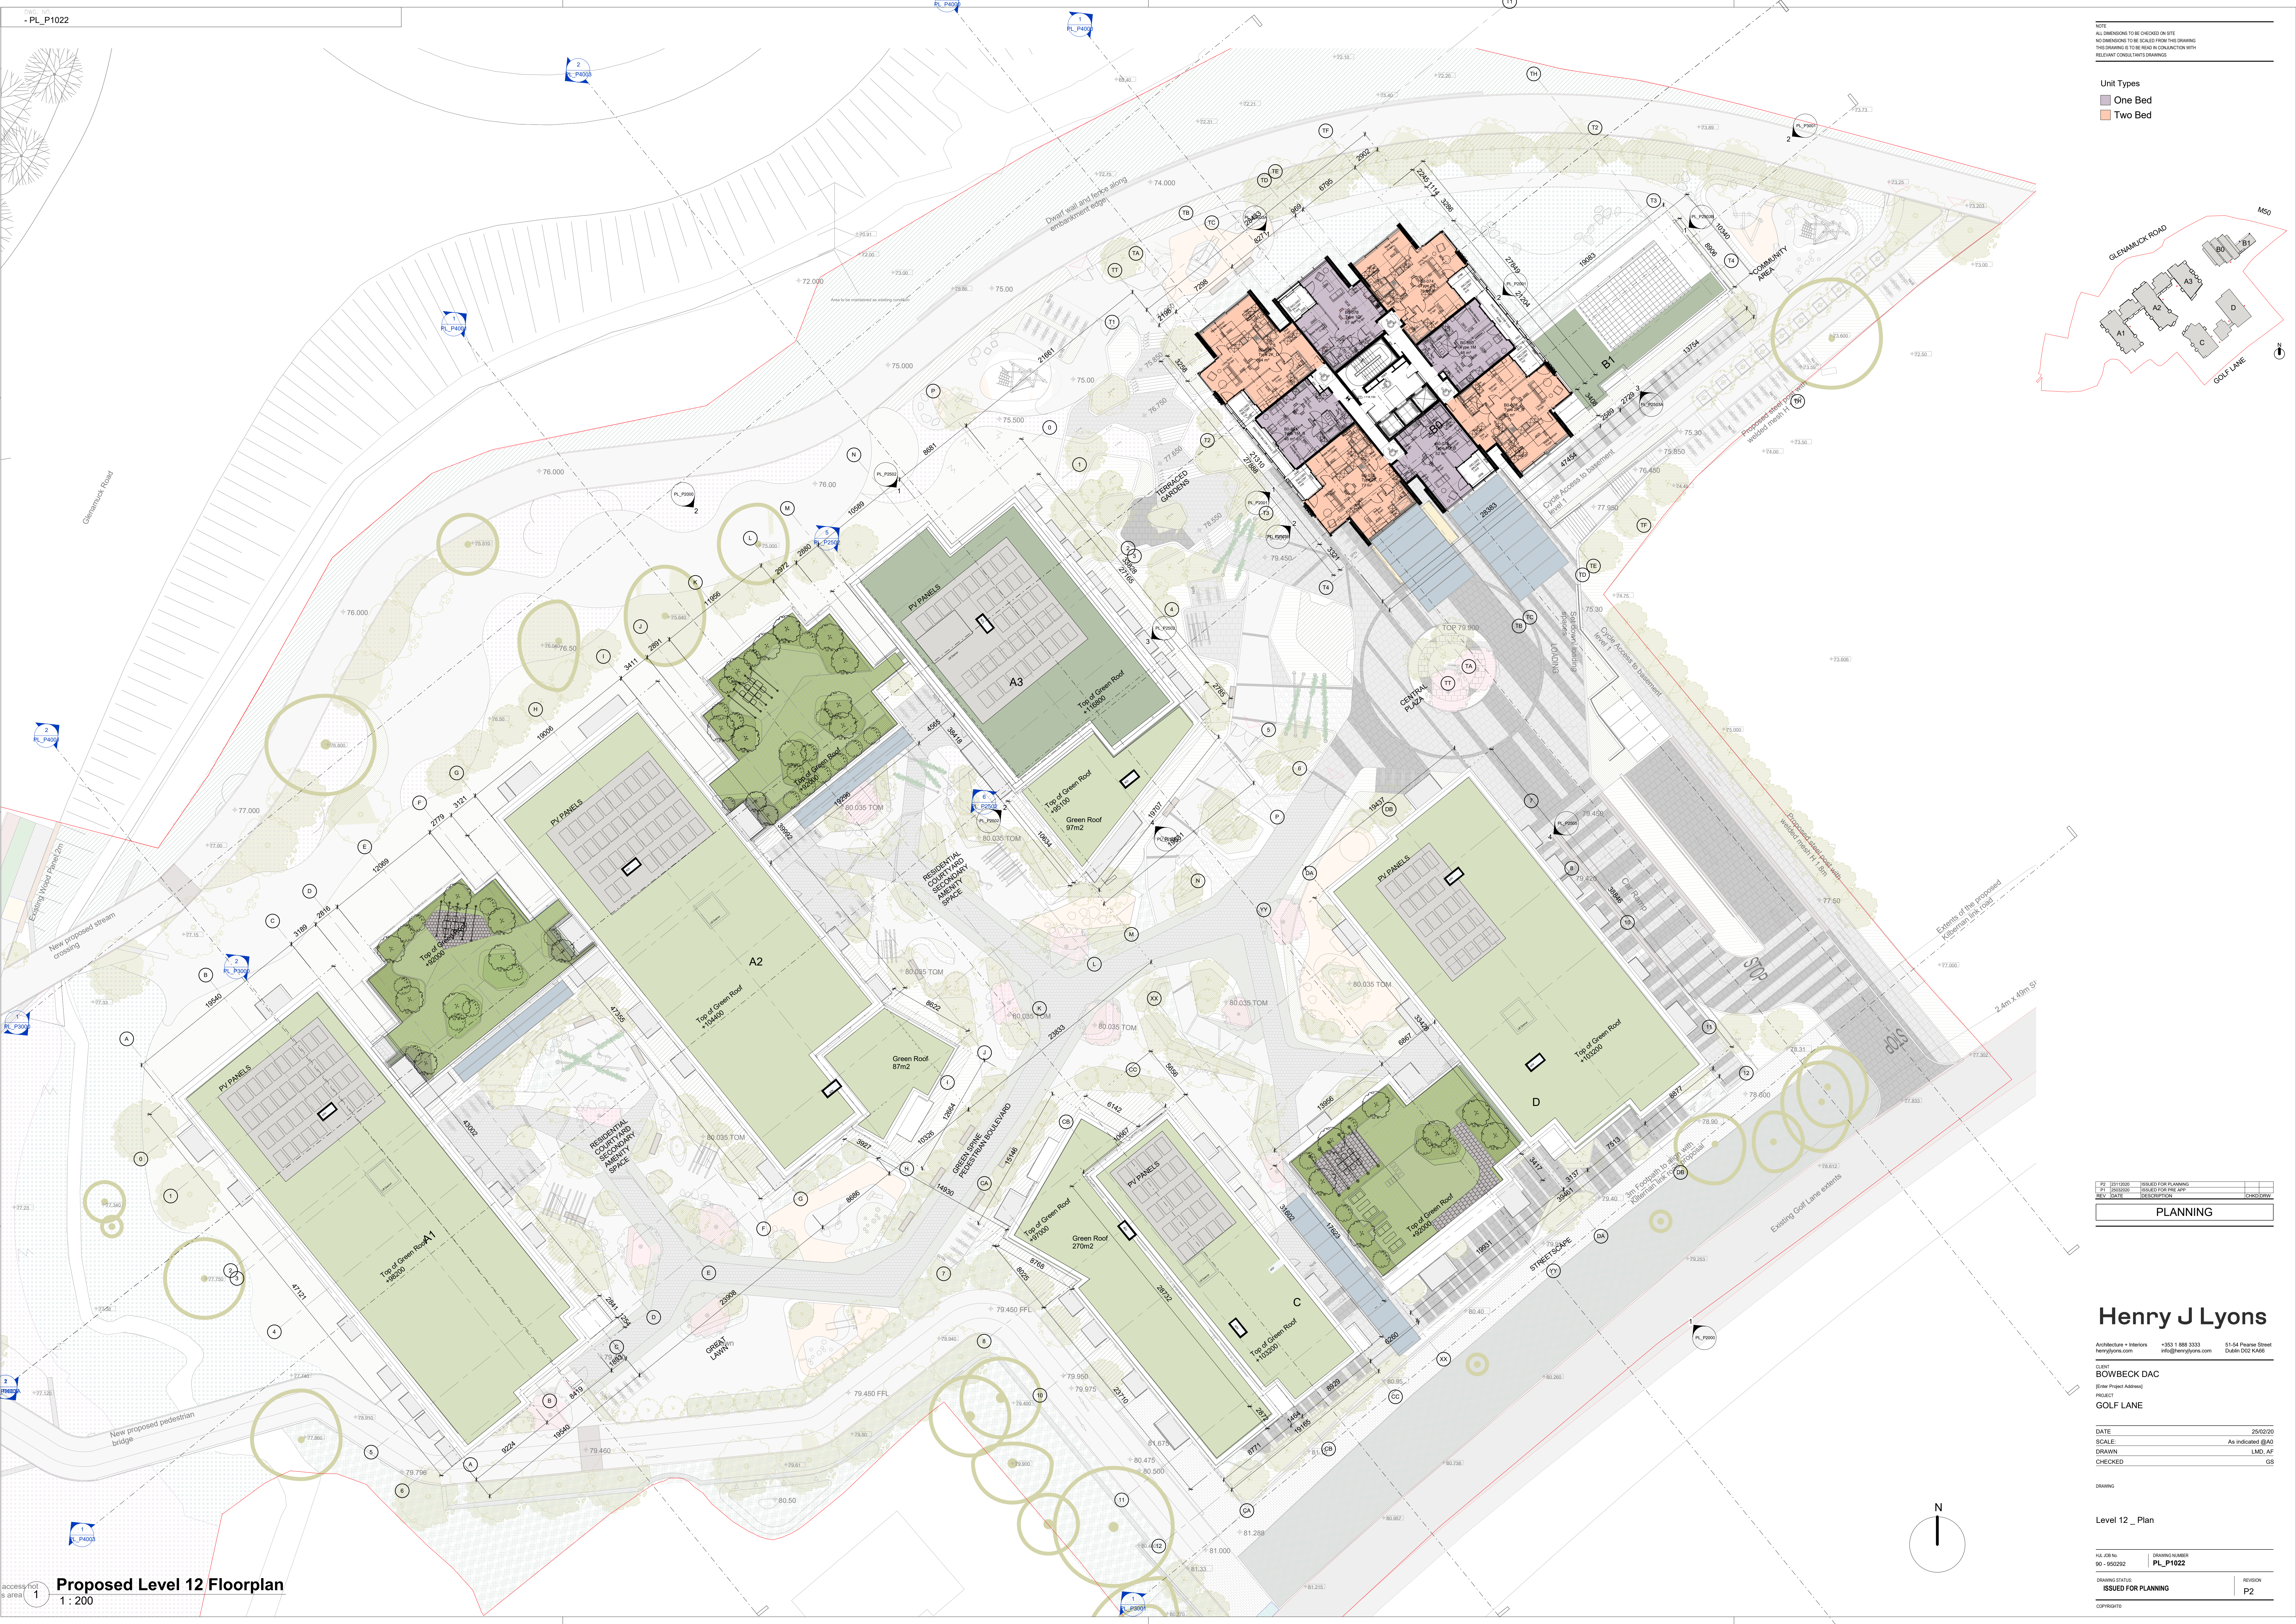

NOTE
ALL DIMENSIONS TO BE CHECKED ON SITE
NO DIMENSIONS TO BE SCALED FROM THIS DRAWING
THIS DRAWING IS TO BE USED IN CONJUNCTION WITH
RELEVANT CONSULTANT DRAWINGS

- Unit Types
- One Bed
 - Two Bed

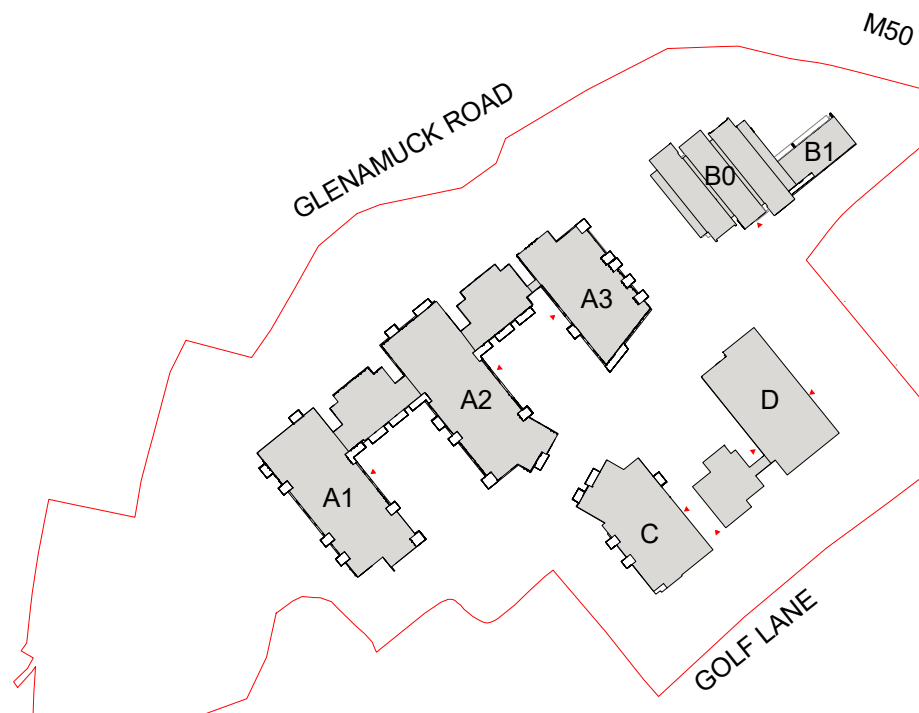

PL_P1022	ISSUED FOR PLANNING		
PL_P1022	ISSUED FOR THE REV		
REV	DATE	DESCRIPTION	CHKD/DRW
PLANNING			

Henry J Lyons

Architecture + Interiors
henryjlyons.com
+353 1 888 3333
info@henryjlyons.com

51-54 Pearse Street
Dublin D02 X466

BOWBECK DAC
(Bore Project Address)
PROJECT
GOLF LANE

DATE 25/02/20
SCALE As indicated @A0
DRAWN LMC, JF
CHECKED GS

DRAWING

Level 12 _ Plan

HL Job No. 90-050292 Drawing Number PL_P1022

DRAWING STATUS ISSUED FOR PLANNING REVISION P2

COPYRIGHT

Proposed Level 12 Floorplan
1:200