
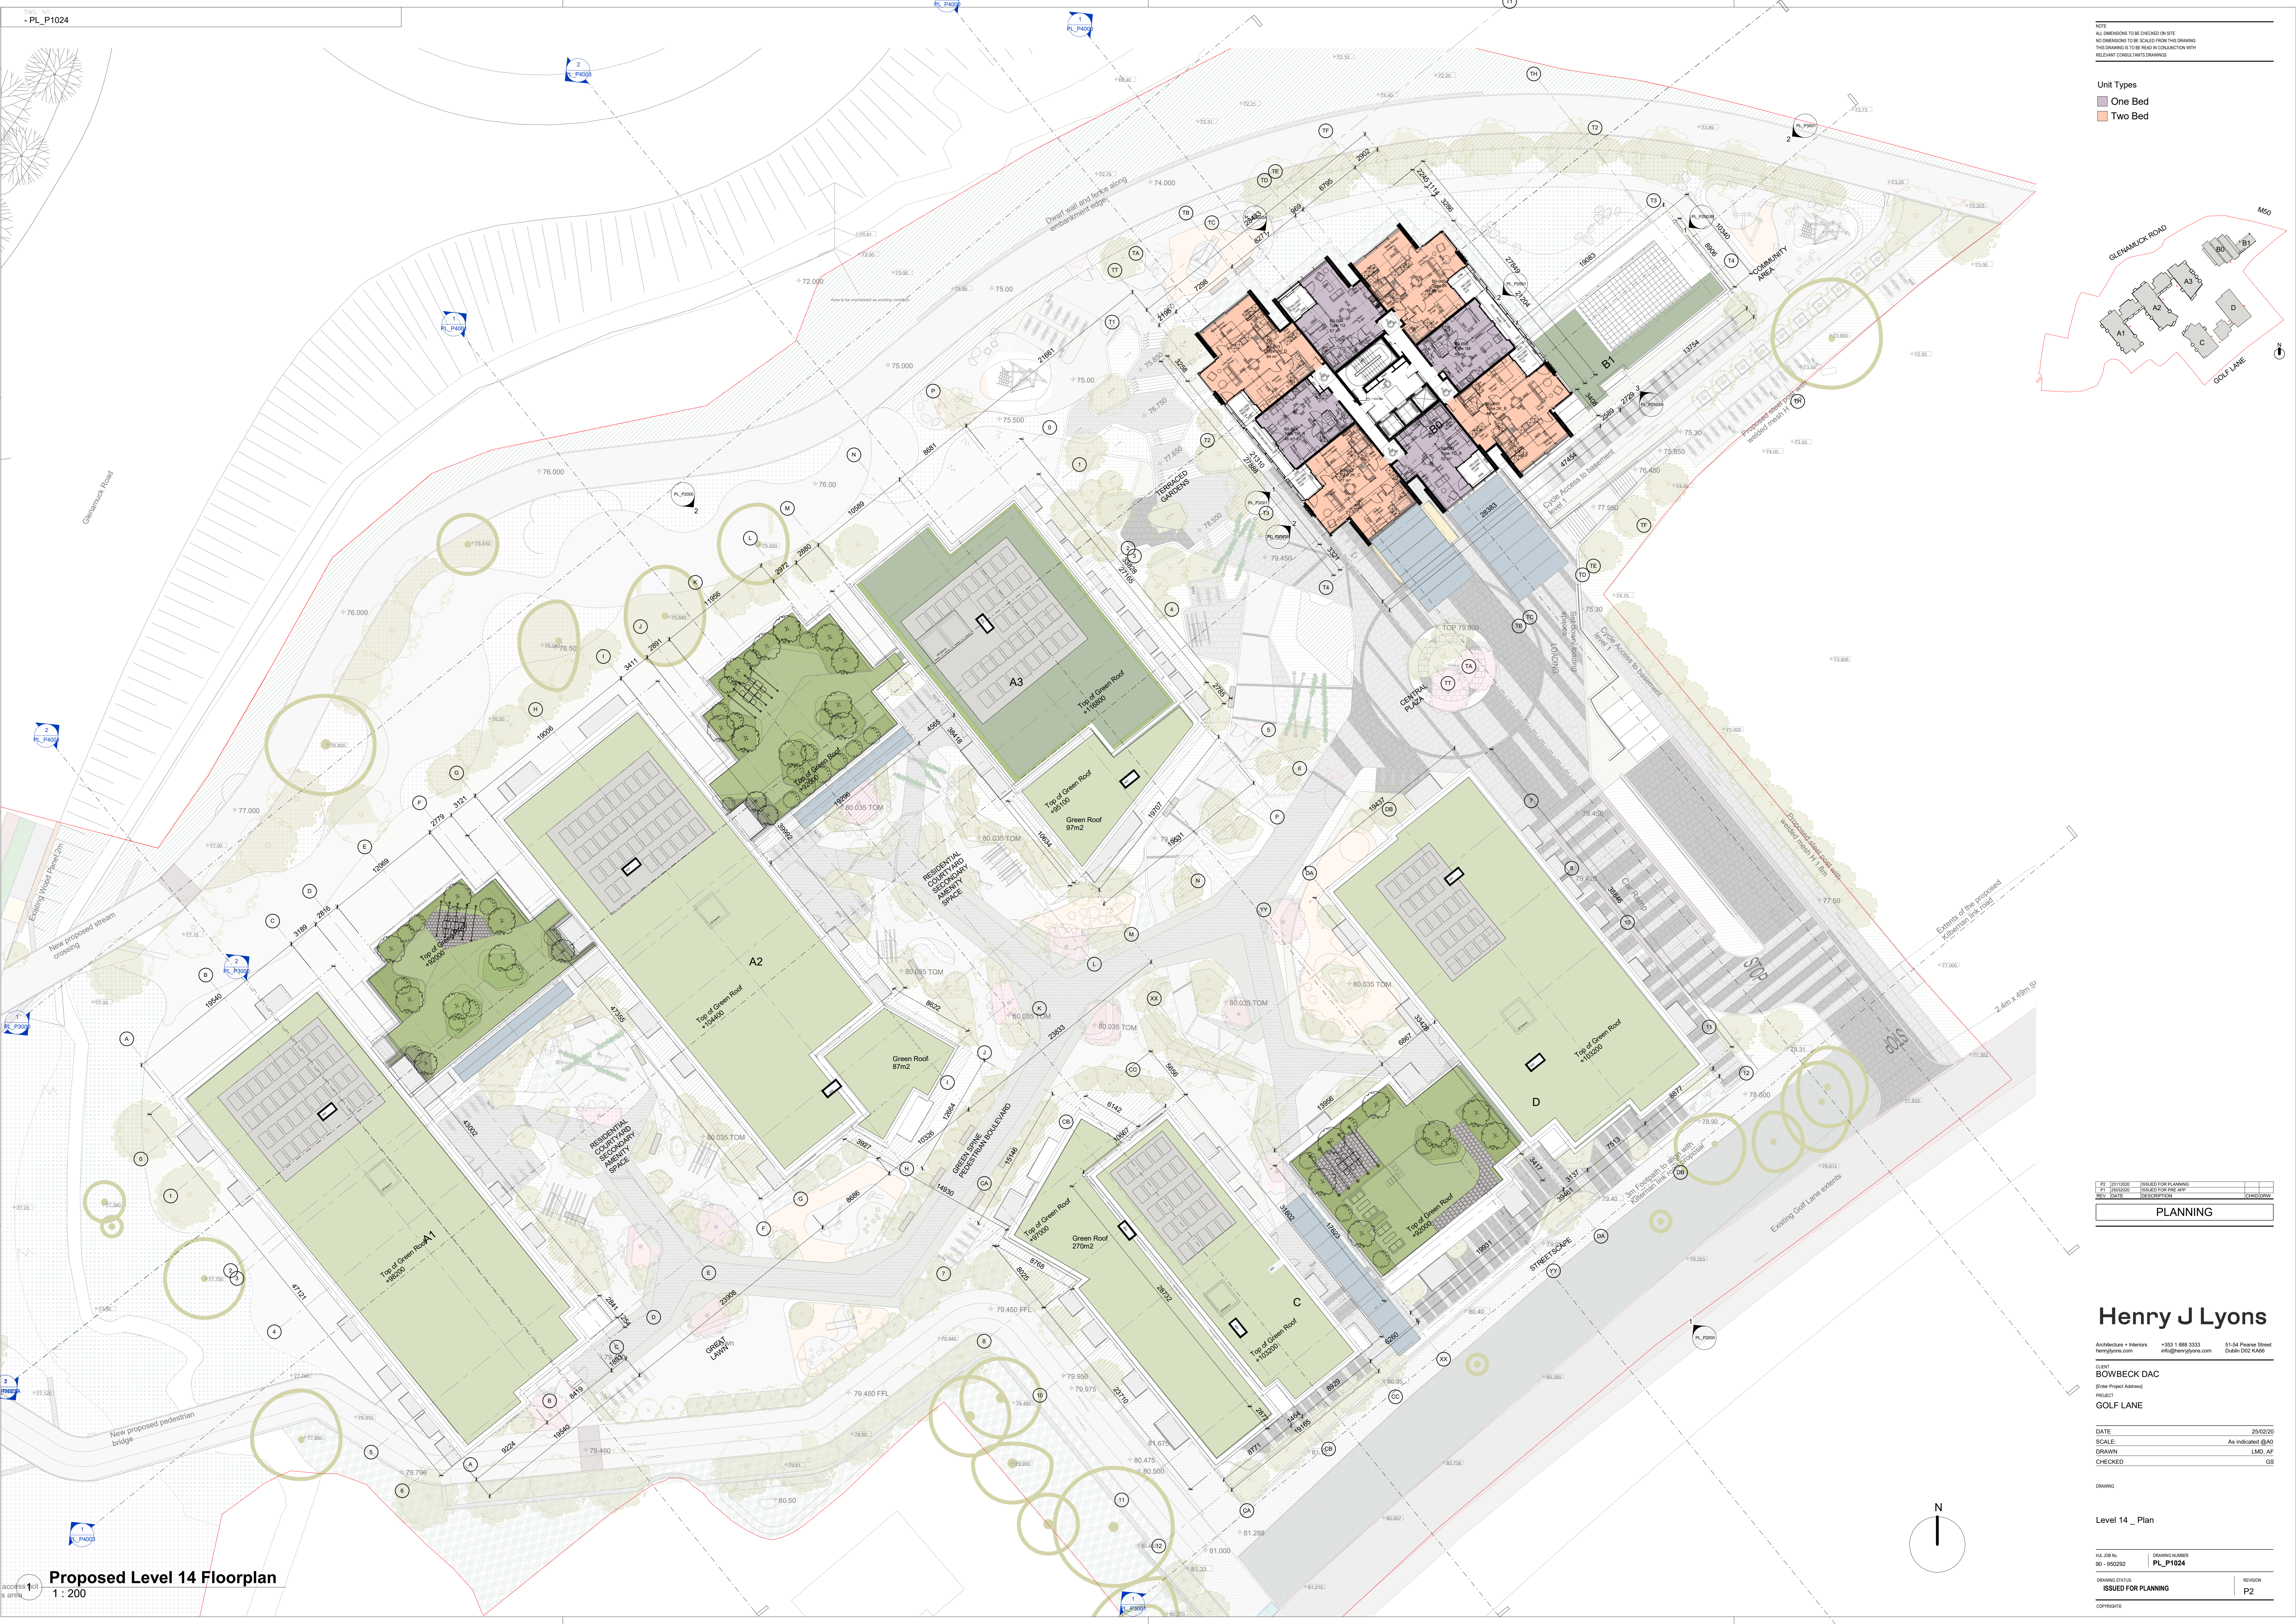


NOTES
ALL DIMENSIONS TO BE CHECKED ON SITE
NO DIMENSIONS TO BE SCALED FROM THE DRAWING
THIS DRAWING IS TO BE USED IN CONJUNCTION WITH
RELEVANT CONSULTANT DRAWINGS

Unit Types
One Bed
Two Bed

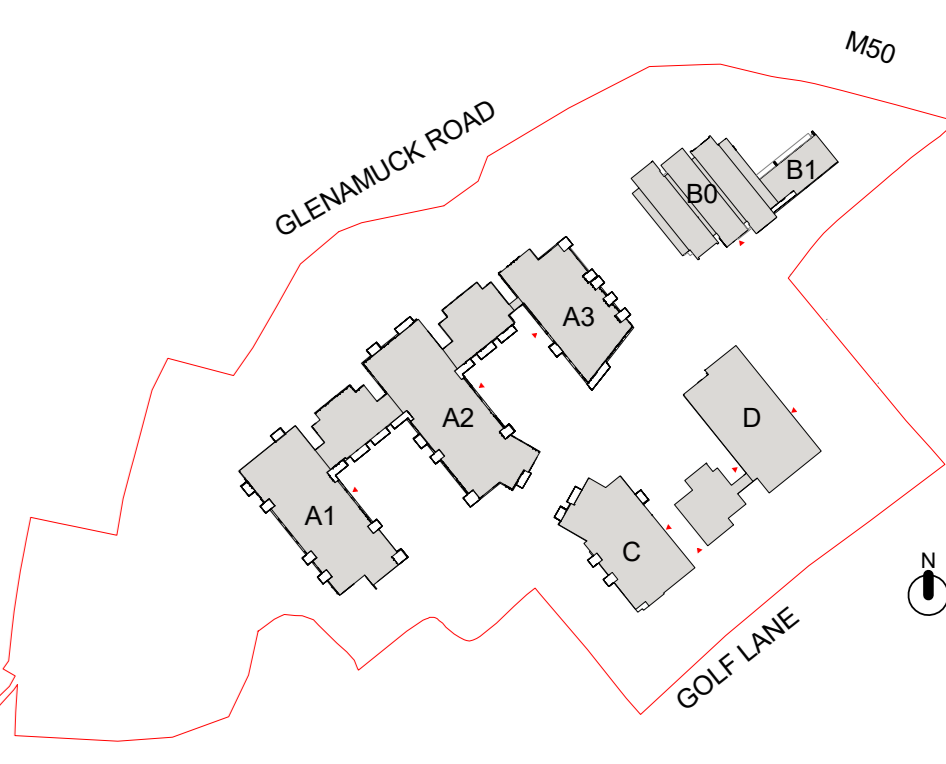

PL_P1024	ISSUED FOR PLANNING	
REV	DATE	DESCRIPTION
1		ISSUED FOR PLANNING

Henry J Lyons

Architecture + Interiors
henryjlyons.com
+353 1 888 3333
info@henryjlyons.com

51-54 Pearse Street
Dublin D02 X468

BOWBECK DAC
PROJECT
GOLF LANE

DATE: 25/02/20
SCALE: As indicated @A0
DRAWN: LMD, JAF
CHECKED: GS

DRAWING
Level 14 - Plan
PL_P1024
ISSUED FOR PLANNING
P2

Proposed Level 14 Floorplan
1 : 200

