
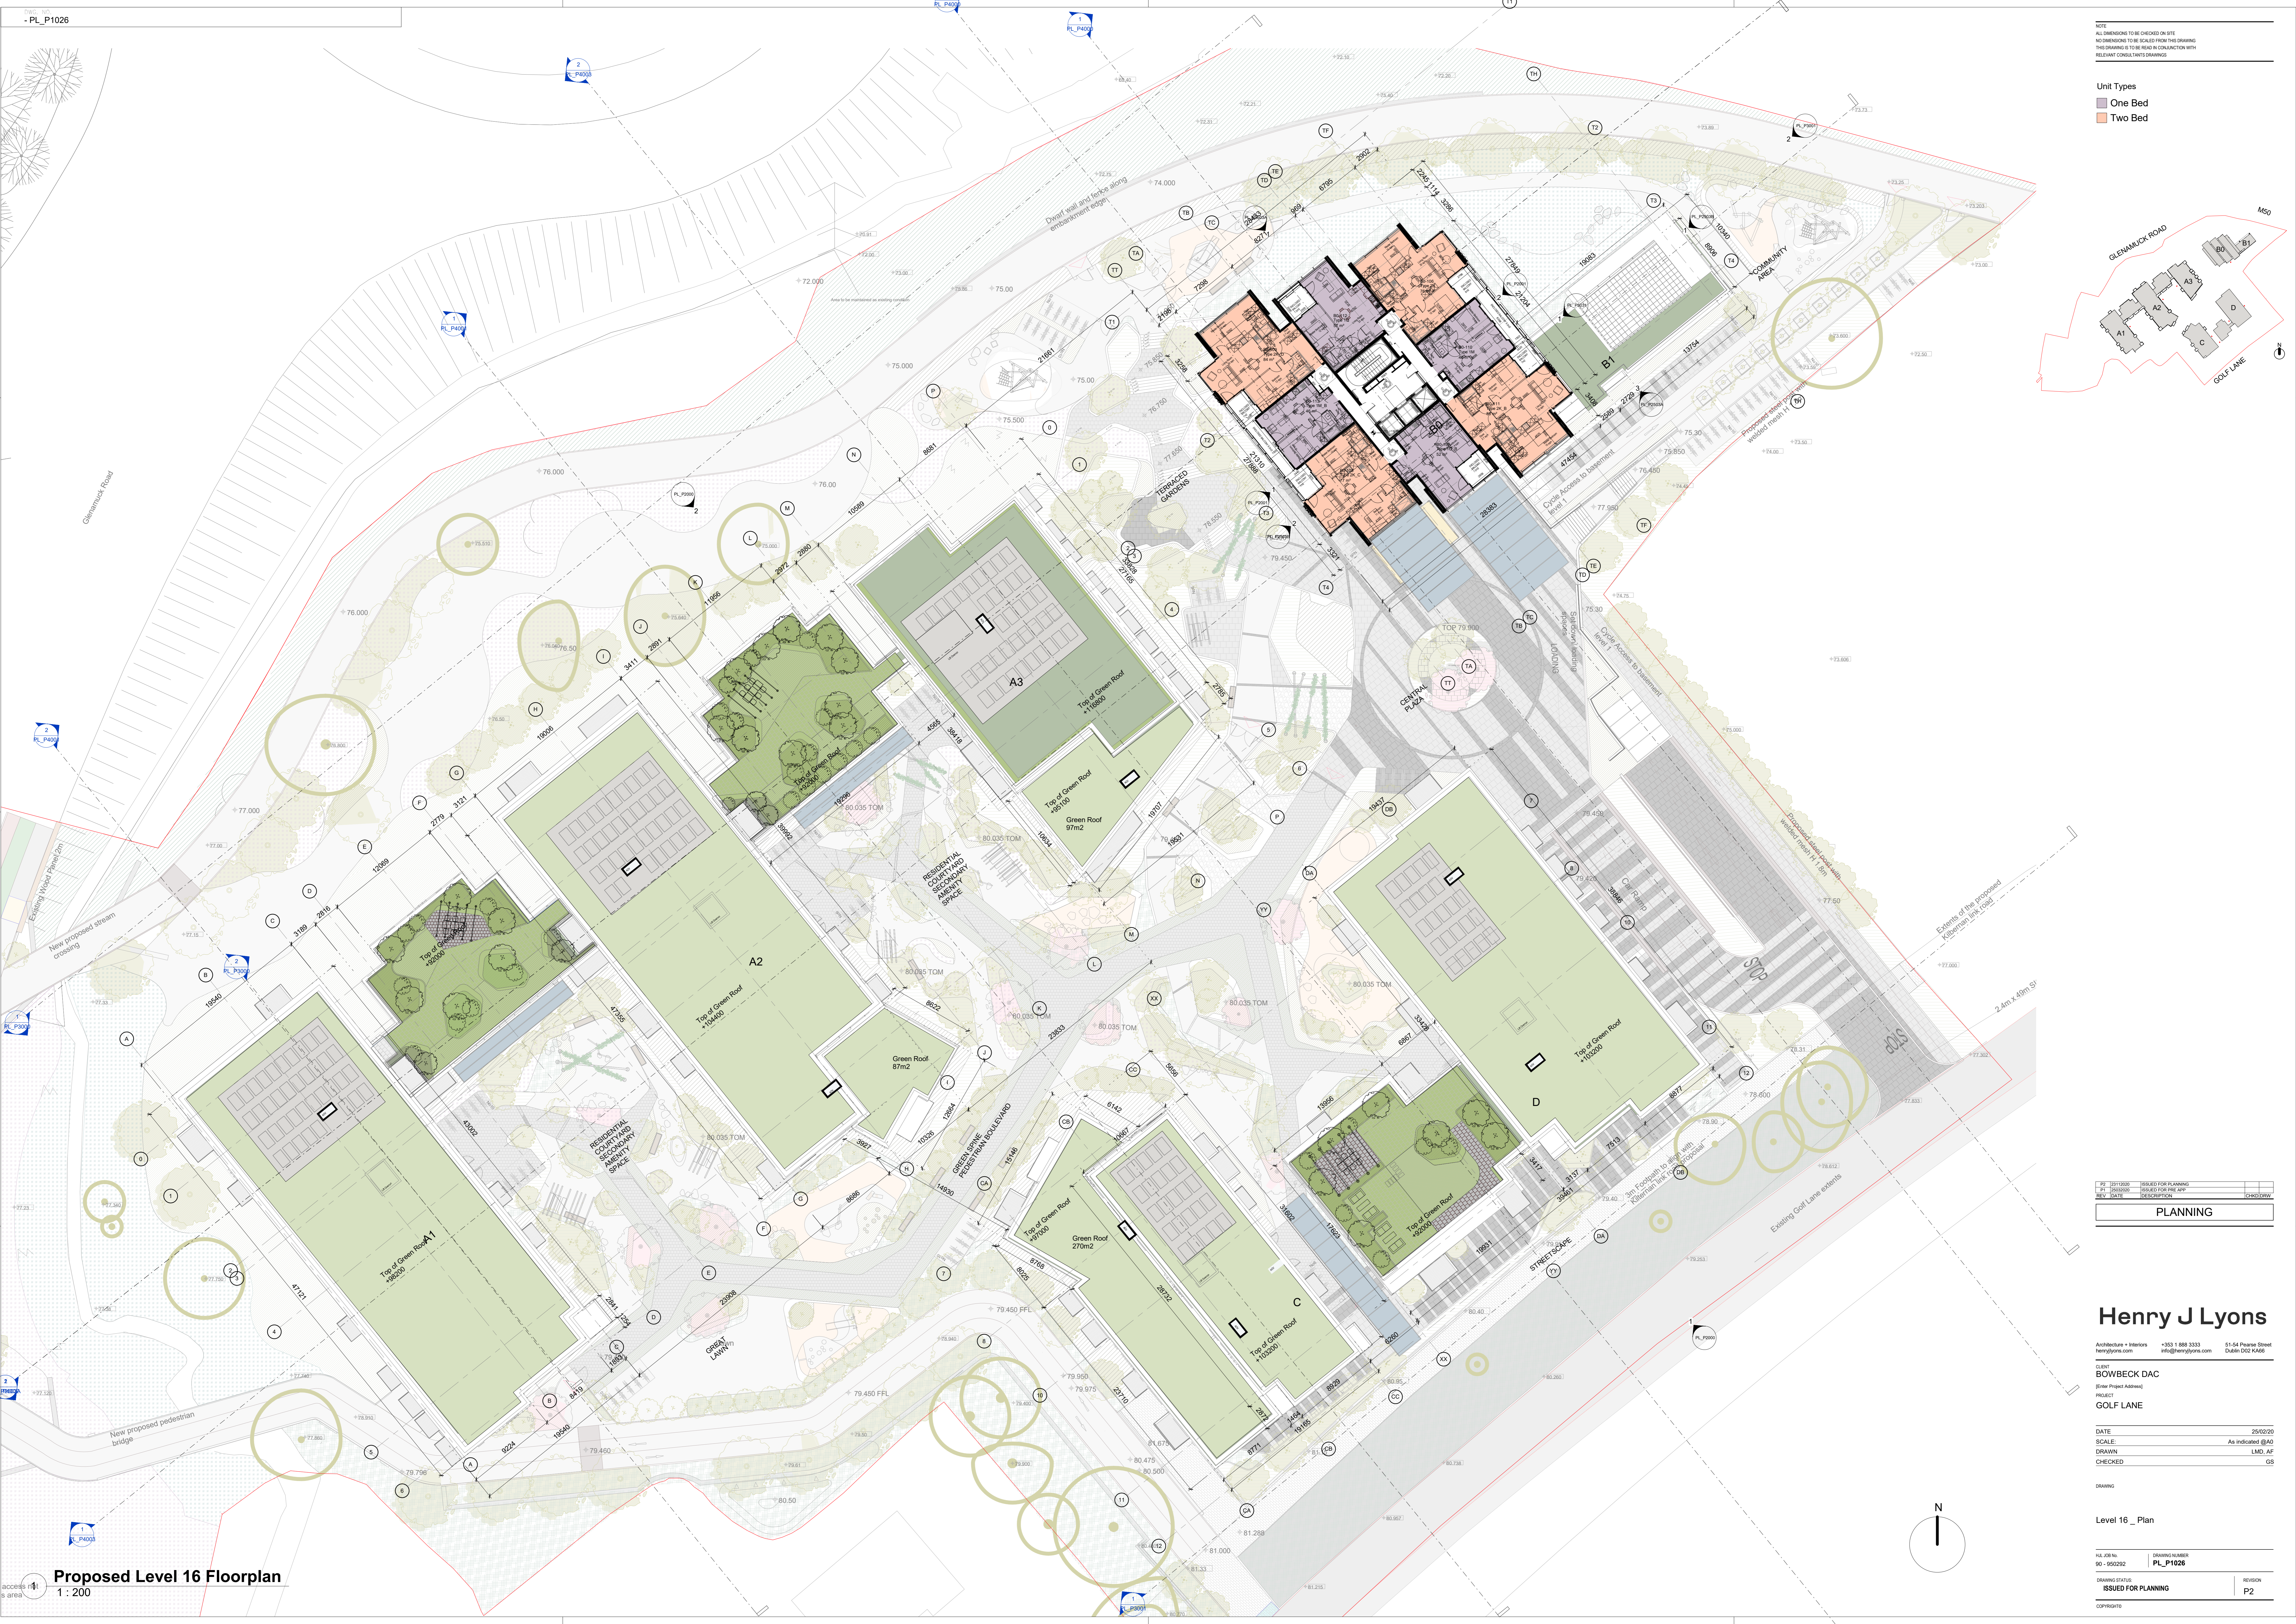


NOTES  
ALL DIMENSIONS TO BE CHECKED ON SITE  
NO DIMENSIONS TO BE SCALED FROM THE DRAWING  
THIS DRAWING IS TO BE READ IN CONJUNCTION WITH  
RELEVANT CONSULTANT DRAWINGS

Unit Types  
One Bed  
Two Bed

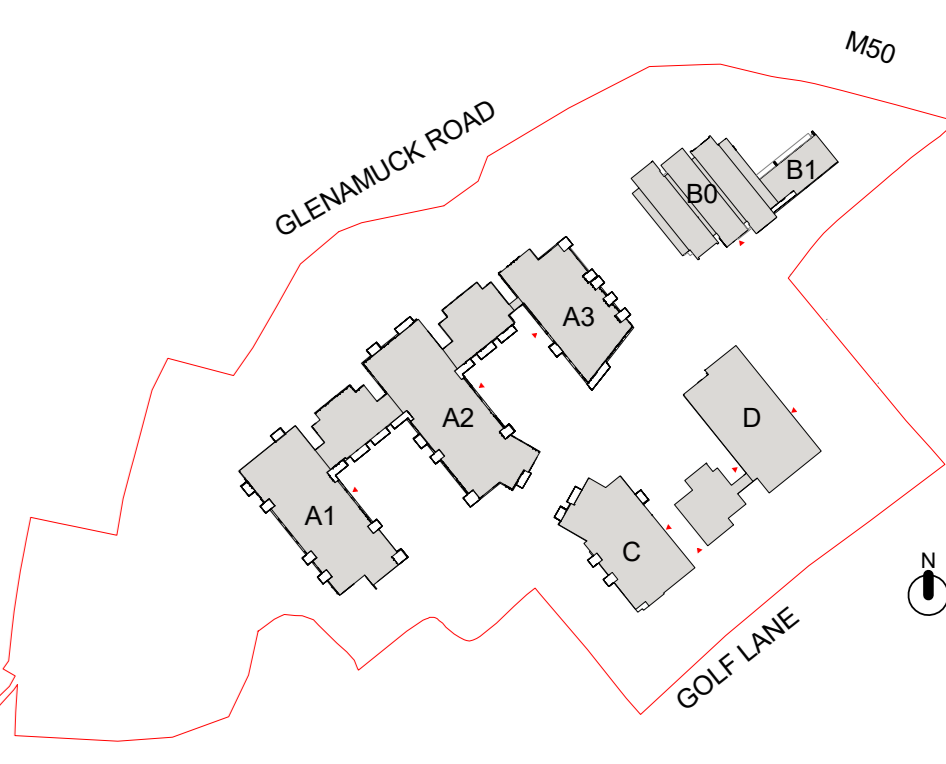

PL_P1026	ISSUED FOR PLANNING	
REV 01	ISSUED FOR THE DMS	
REV 02	REDESIGN FOR	
REV 03	REDESIGN FOR	

PLANNING

### Henry J Lyons

Architecture + Interiors  
henryjlyons.com  
+353 1 888 3333  
info@henryjlyons.com  
51-54 Pearse Street  
Dublin D02 X468

BOWBECK DAC  
PROJECT  
GOLF LANE

DATE 25/02/20  
SCALE As indicated @ A0  
DRAWN LMD, JAF  
CHECKED GS

DRAWING

Level 16 - Plan

PL\_P1026  
DRAWING NUMBER  
PL\_P1026

ISSUED FOR PLANNING  
REVISION  
P2

Proposed Level 16 Floorplan  
1 : 200

