
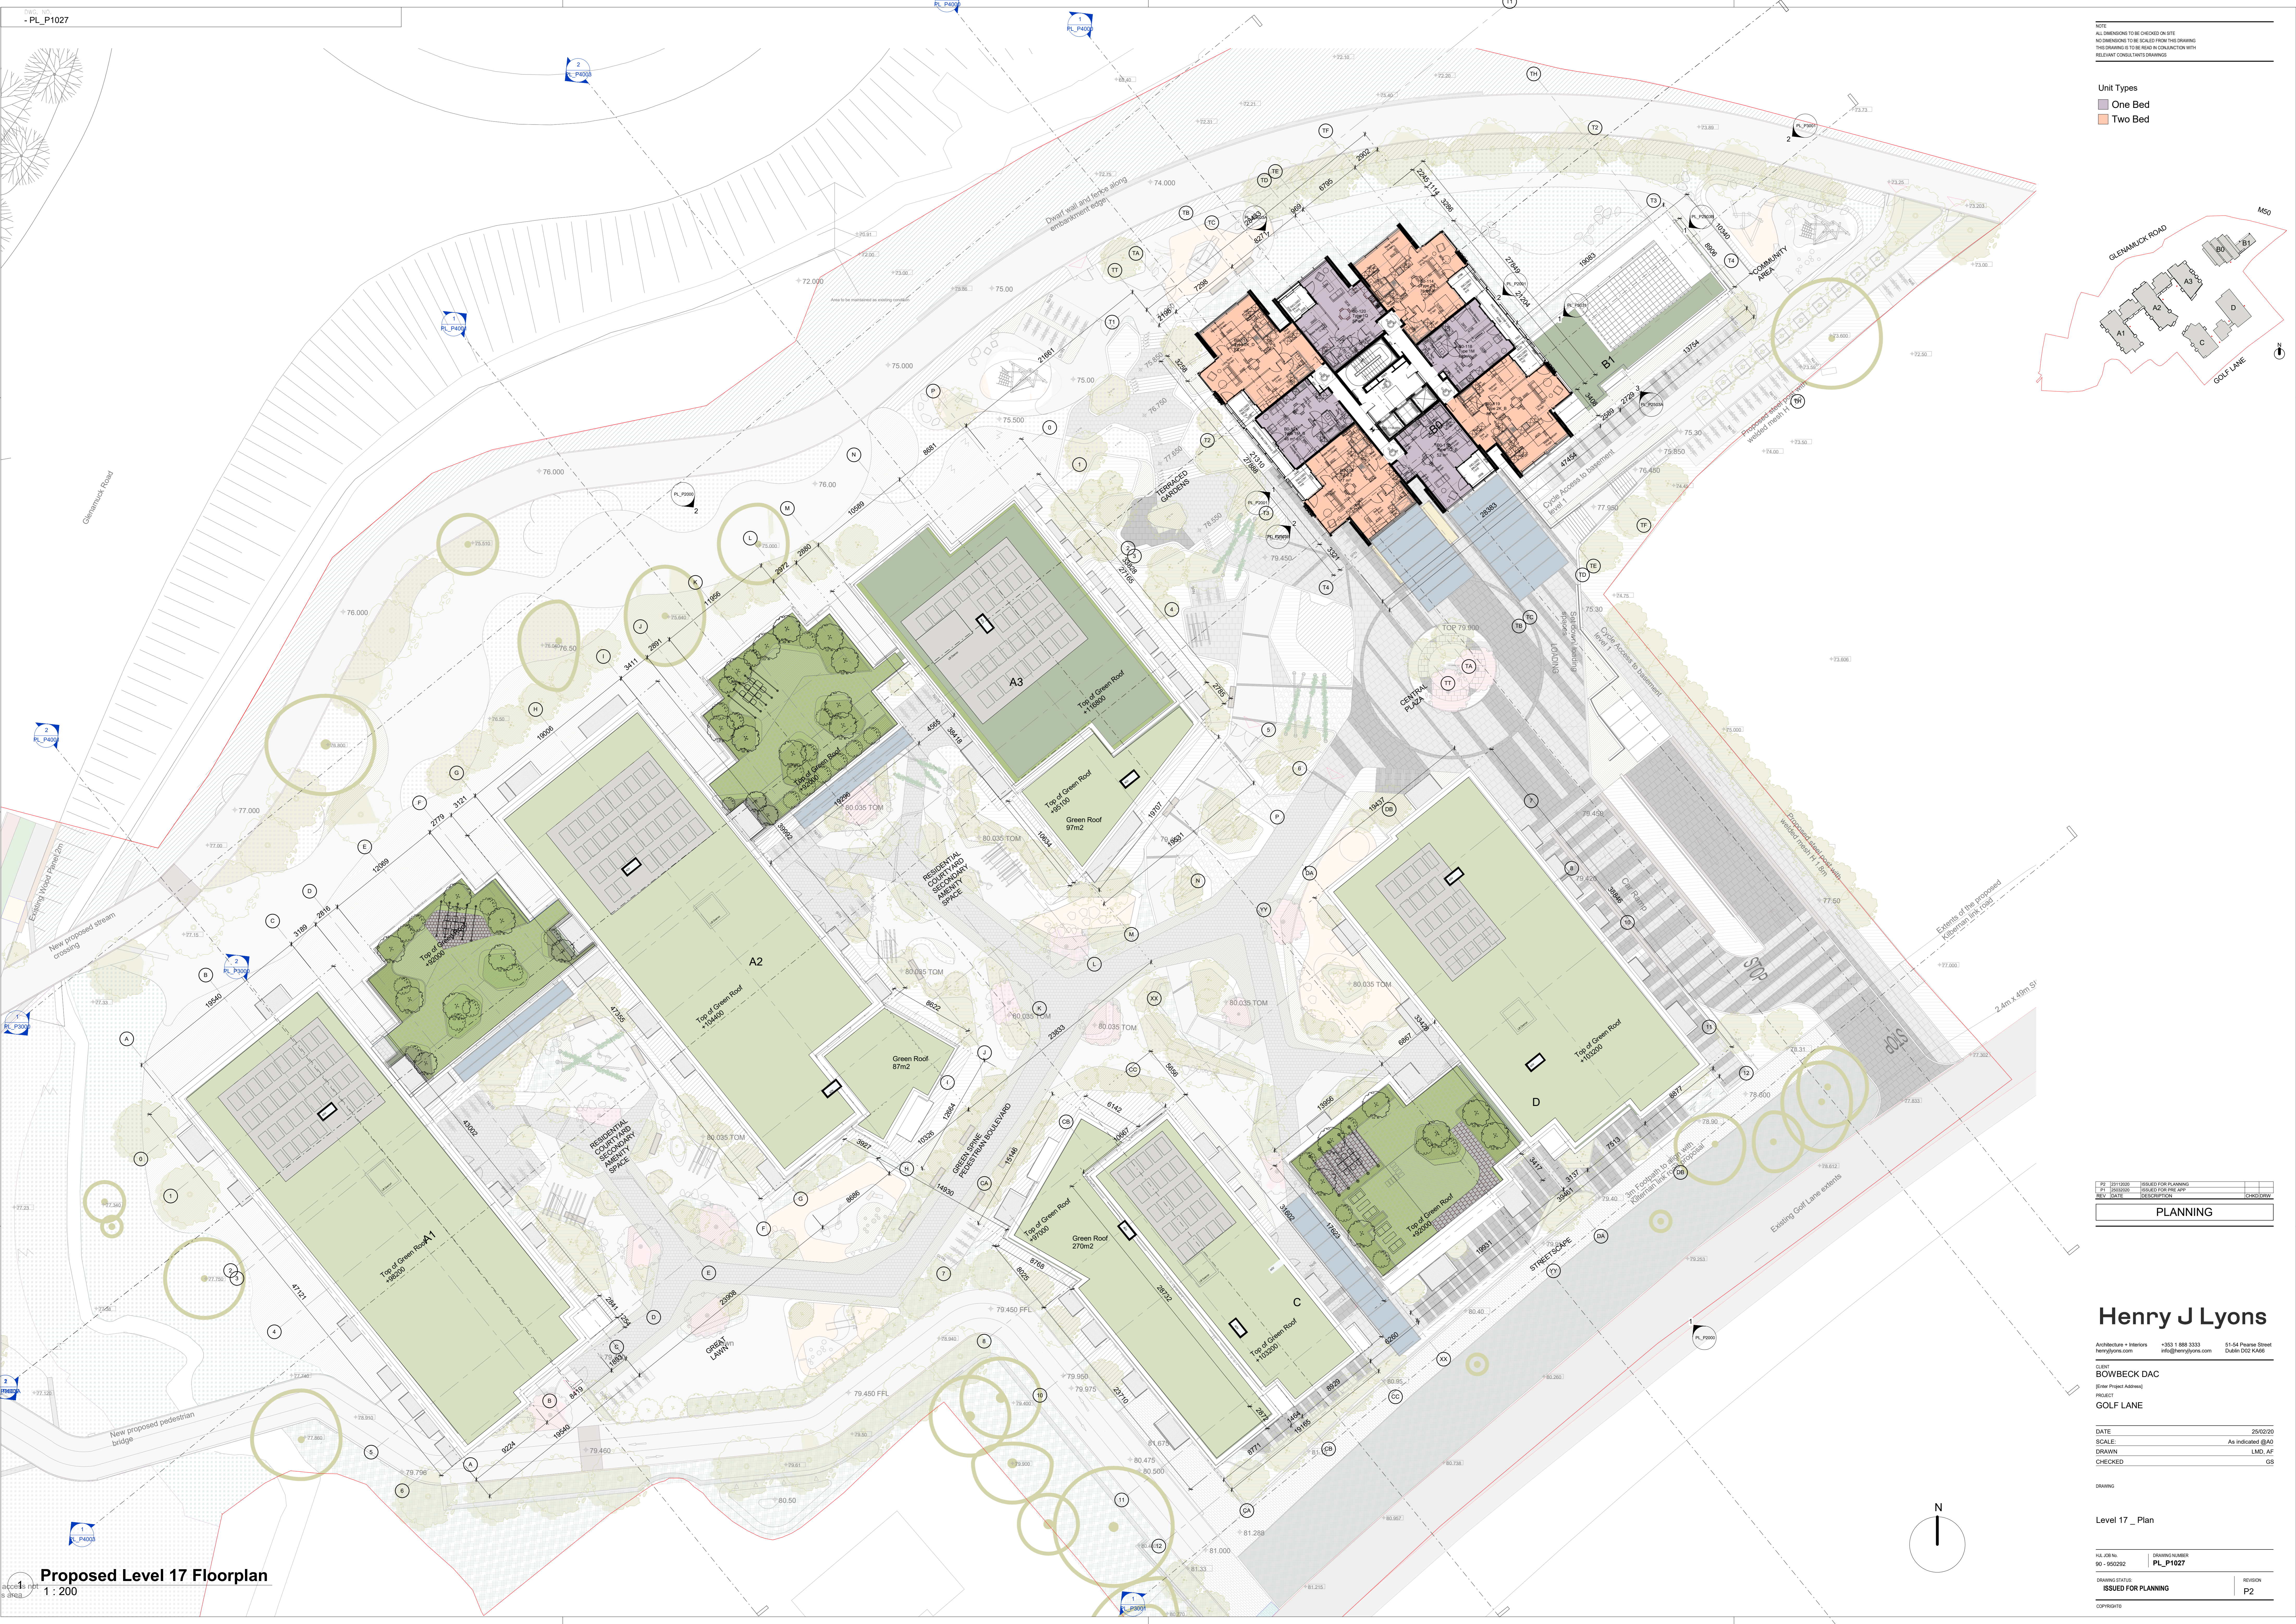


NOTES
ALL DIMENSIONS TO BE CHECKED ON SITE
NO DIMENSIONS TO BE SCALED FROM THE DRAWING
THIS DRAWING IS TO BE READ IN CONJUNCTION WITH
RELEVANT CONSULTANT DRAWINGS

Unit Types
One Bed
Two Bed

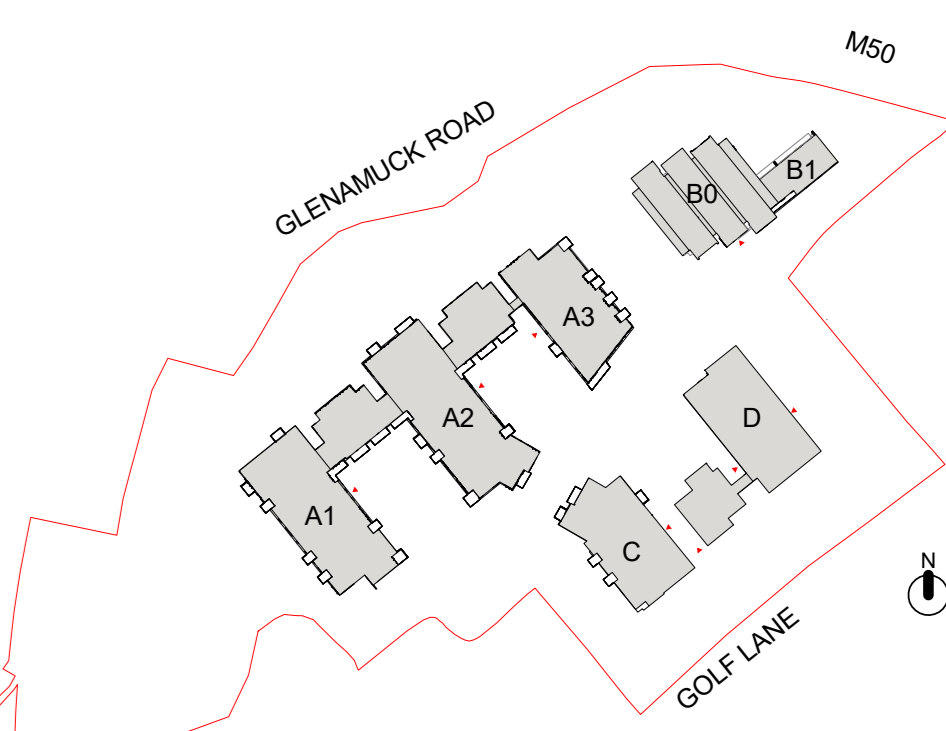

PLANNING

Henry J Lyons

Architecture + Interiors
henryjlyons.com
+353 1 888 3333
info@henryjlyons.com
51-54 Pearse Street
Dublin D02 X468

BOWBECK DAC
PROJECT
GOLF LANE

DATE 25/02/20
SCALE As indicated @A0
DRAWN LMD, JF
CHECKED GS

DRAWING
Level 17 _ Plan

PL_P1027
ISSUED FOR PLANNING
P2

Proposed Level 17 Floorplan
1 : 200

