
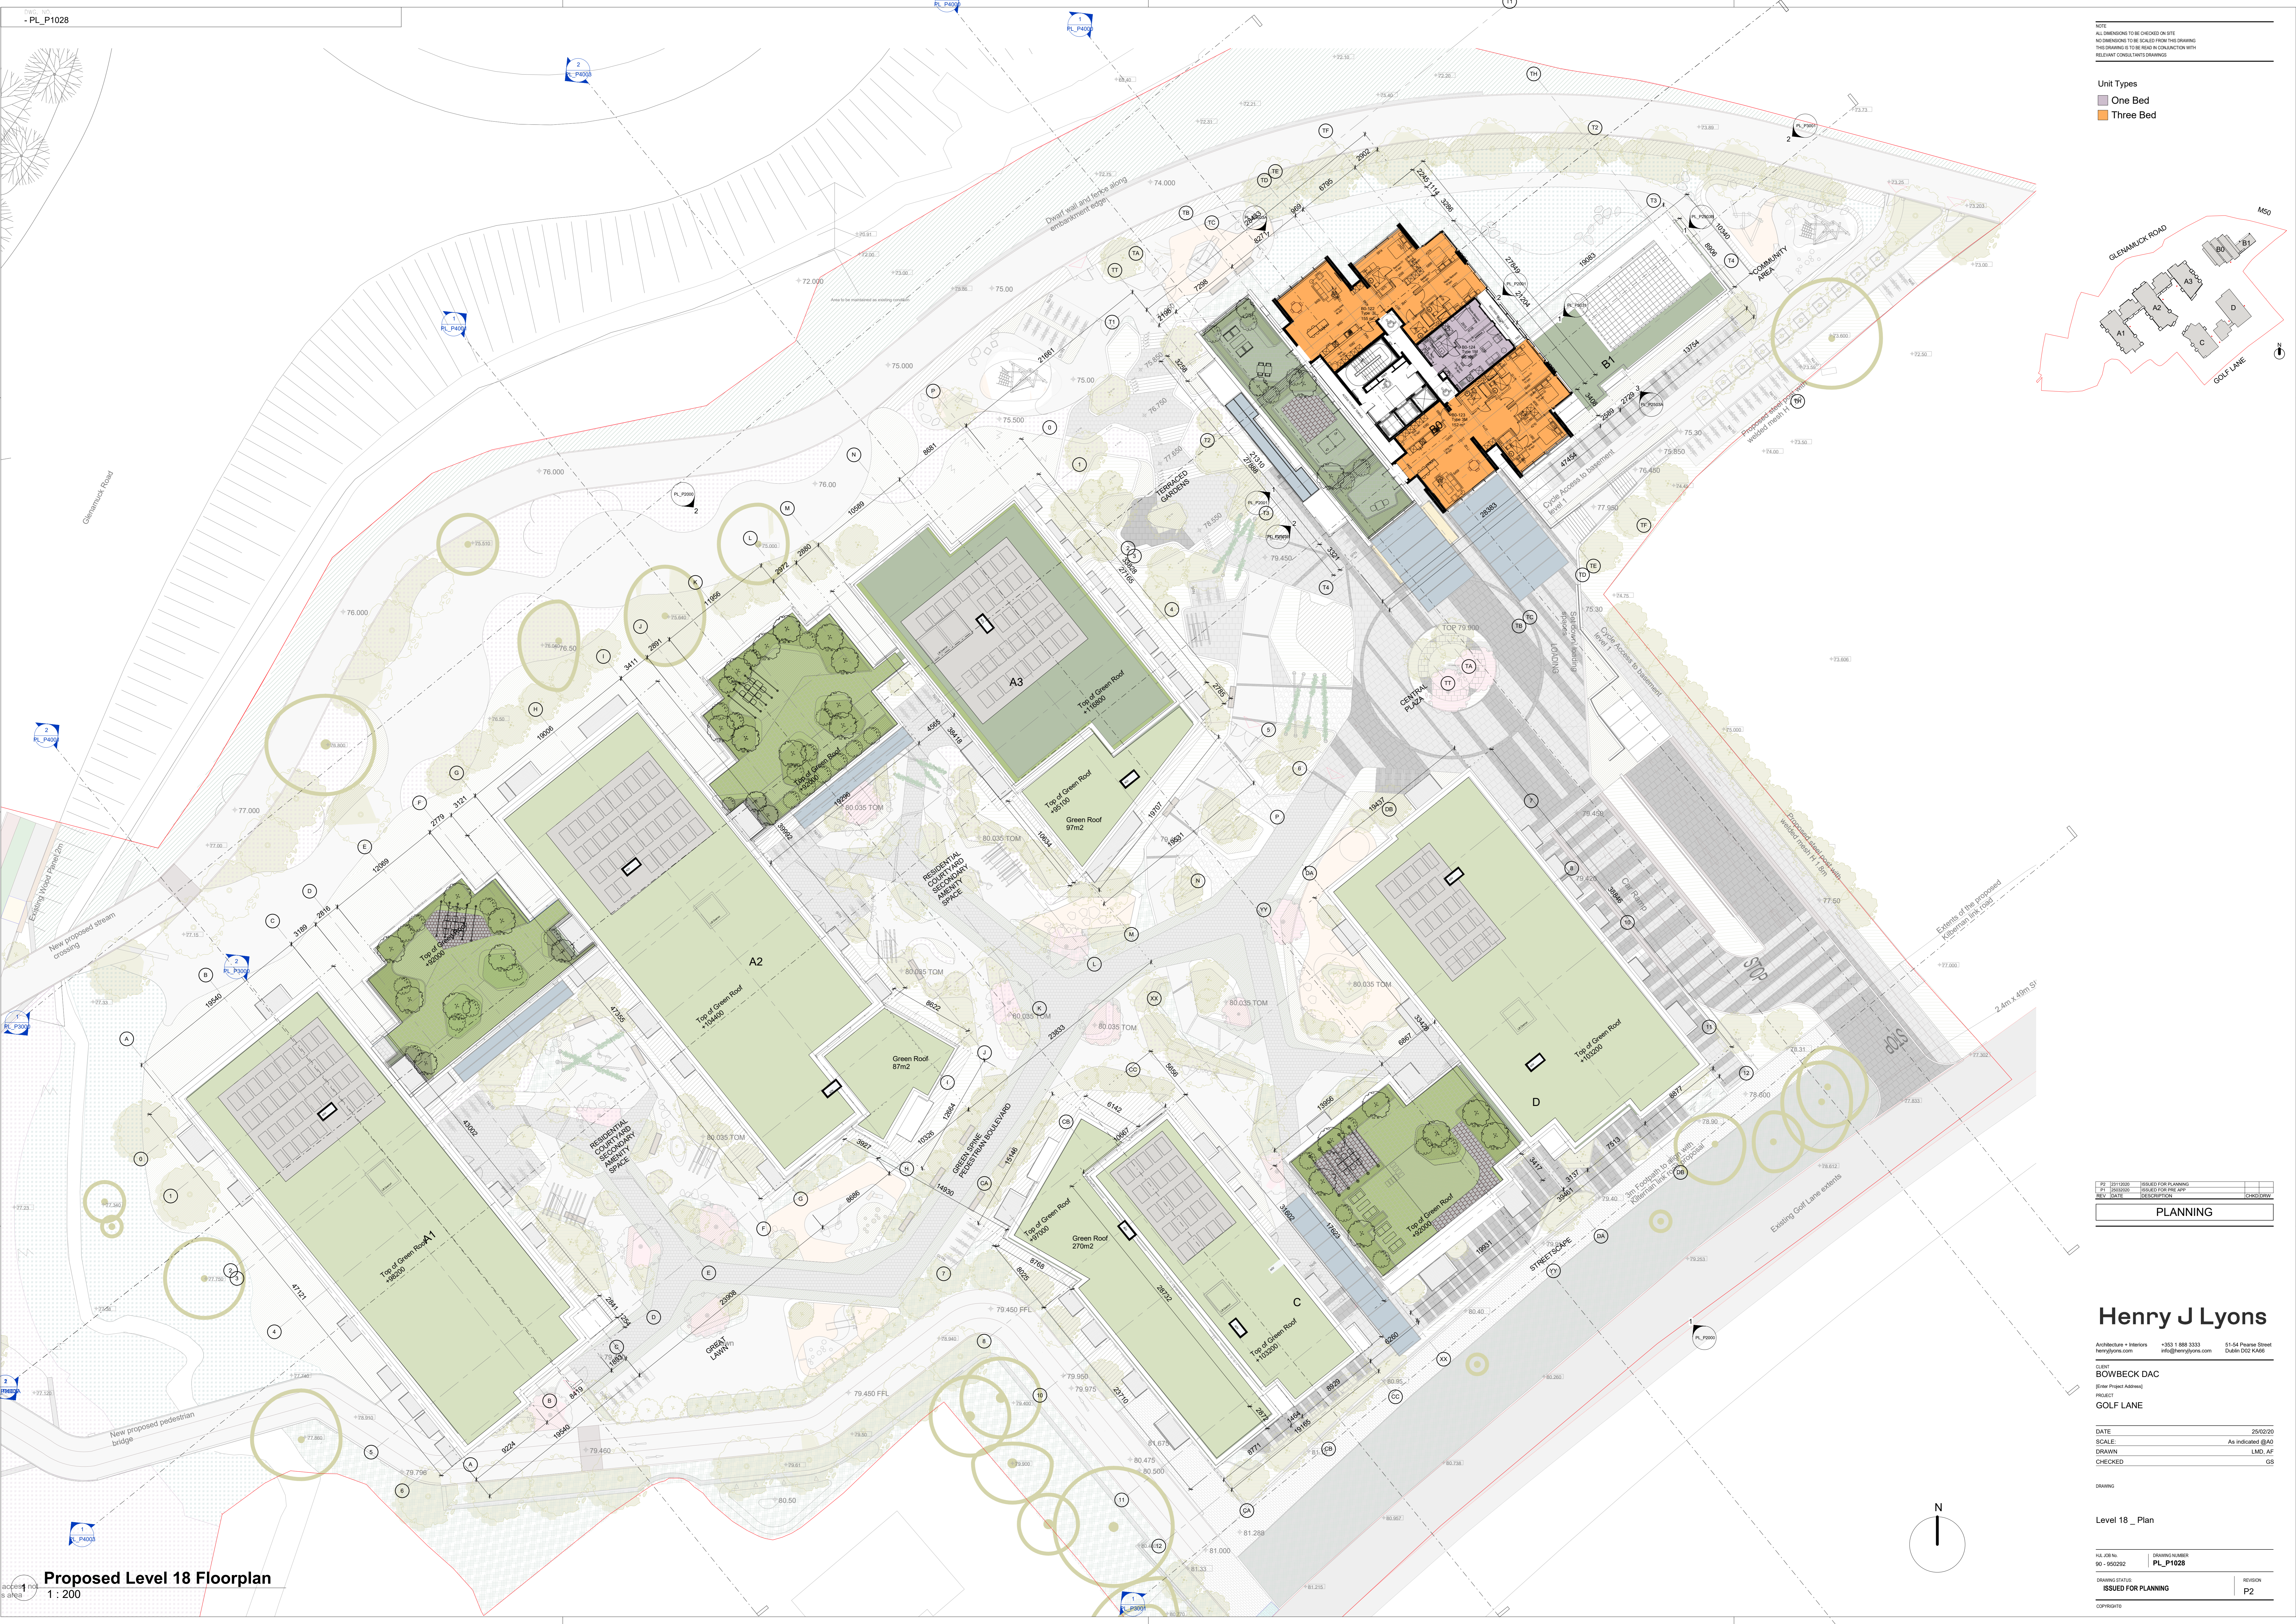


NOTES  
ALL DIMENSIONS TO BE CHECKED ON SITE  
NO DIMENSIONS TO BE SCALED FROM THE DRAWING  
THIS DRAWING IS TO BE READ IN CONJUNCTION WITH  
RELEVANT CONSULTANT DRAWINGS

Unit Types  
One Bed  
Three Bed

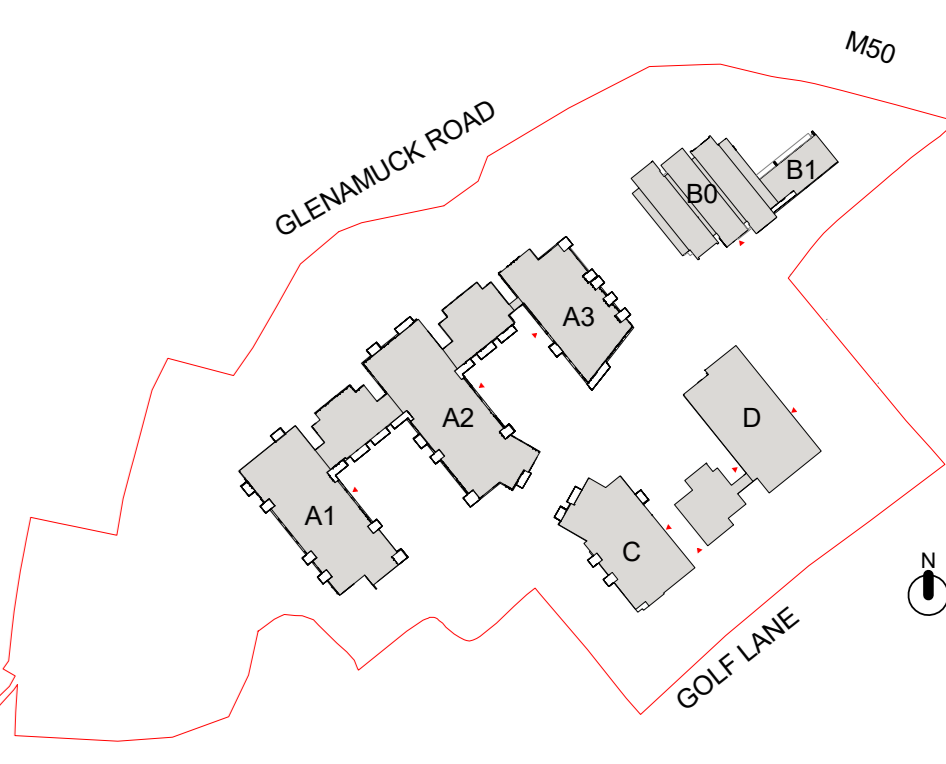

PL_P1028	ISSUED FOR PLANNING	
REV	DATE	DESCRIPTION
1		ISSUED FOR PLANNING

PLANNING

### Henry J Lyons

Architecture + Interiors  
henryjlyons.com  
+353 1 888 3333  
info@henryjlyons.com

51-54 Pearse Street  
Dublin D02 X466

BOWBECK DAC  
PROJECT  
GOLF LANE

DATE: 25/02/20  
SCALE: As indicated @ A0  
DRAWN: LMD, JAF  
CHECKED: GS

DRAWING

Level 18 - Plan

PL\_P1028

ISSUED FOR PLANNING

P2

Proposed Level 18 Floorplan  
1:200

