
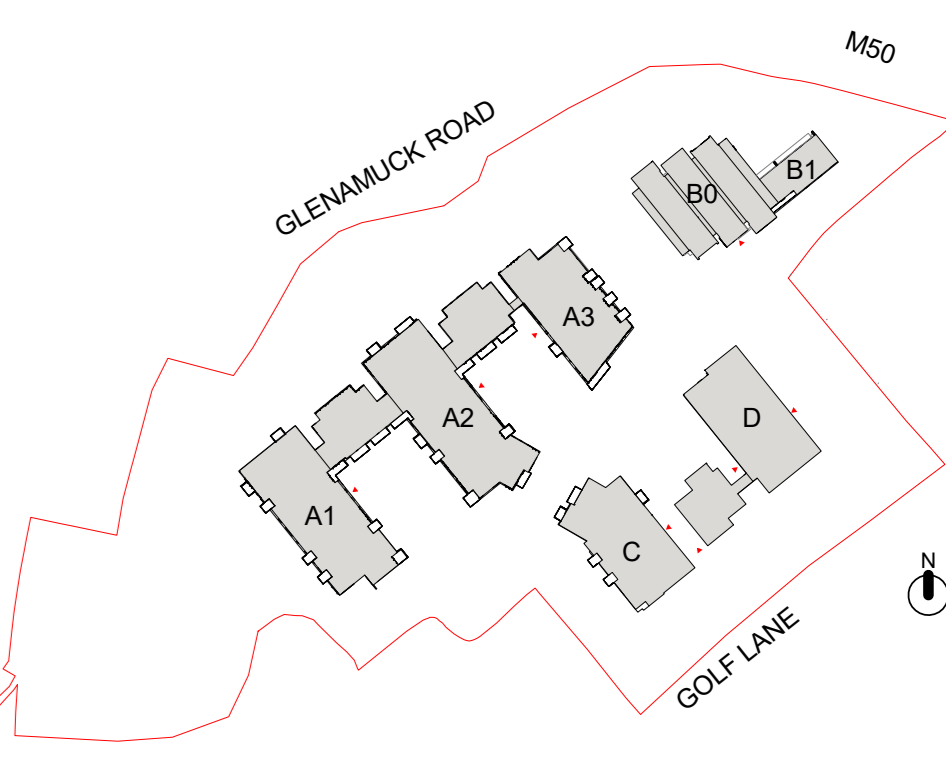


NOTES
ALL DIMENSIONS TO BE CHECKED ON SITE
NO DIMENSIONS TO BE SCALED FROM THE DRAWING
THE DRAWINGS TO BE READ IN CONJUNCTION WITH
RELEVANT CONSULTANT DRAWINGS

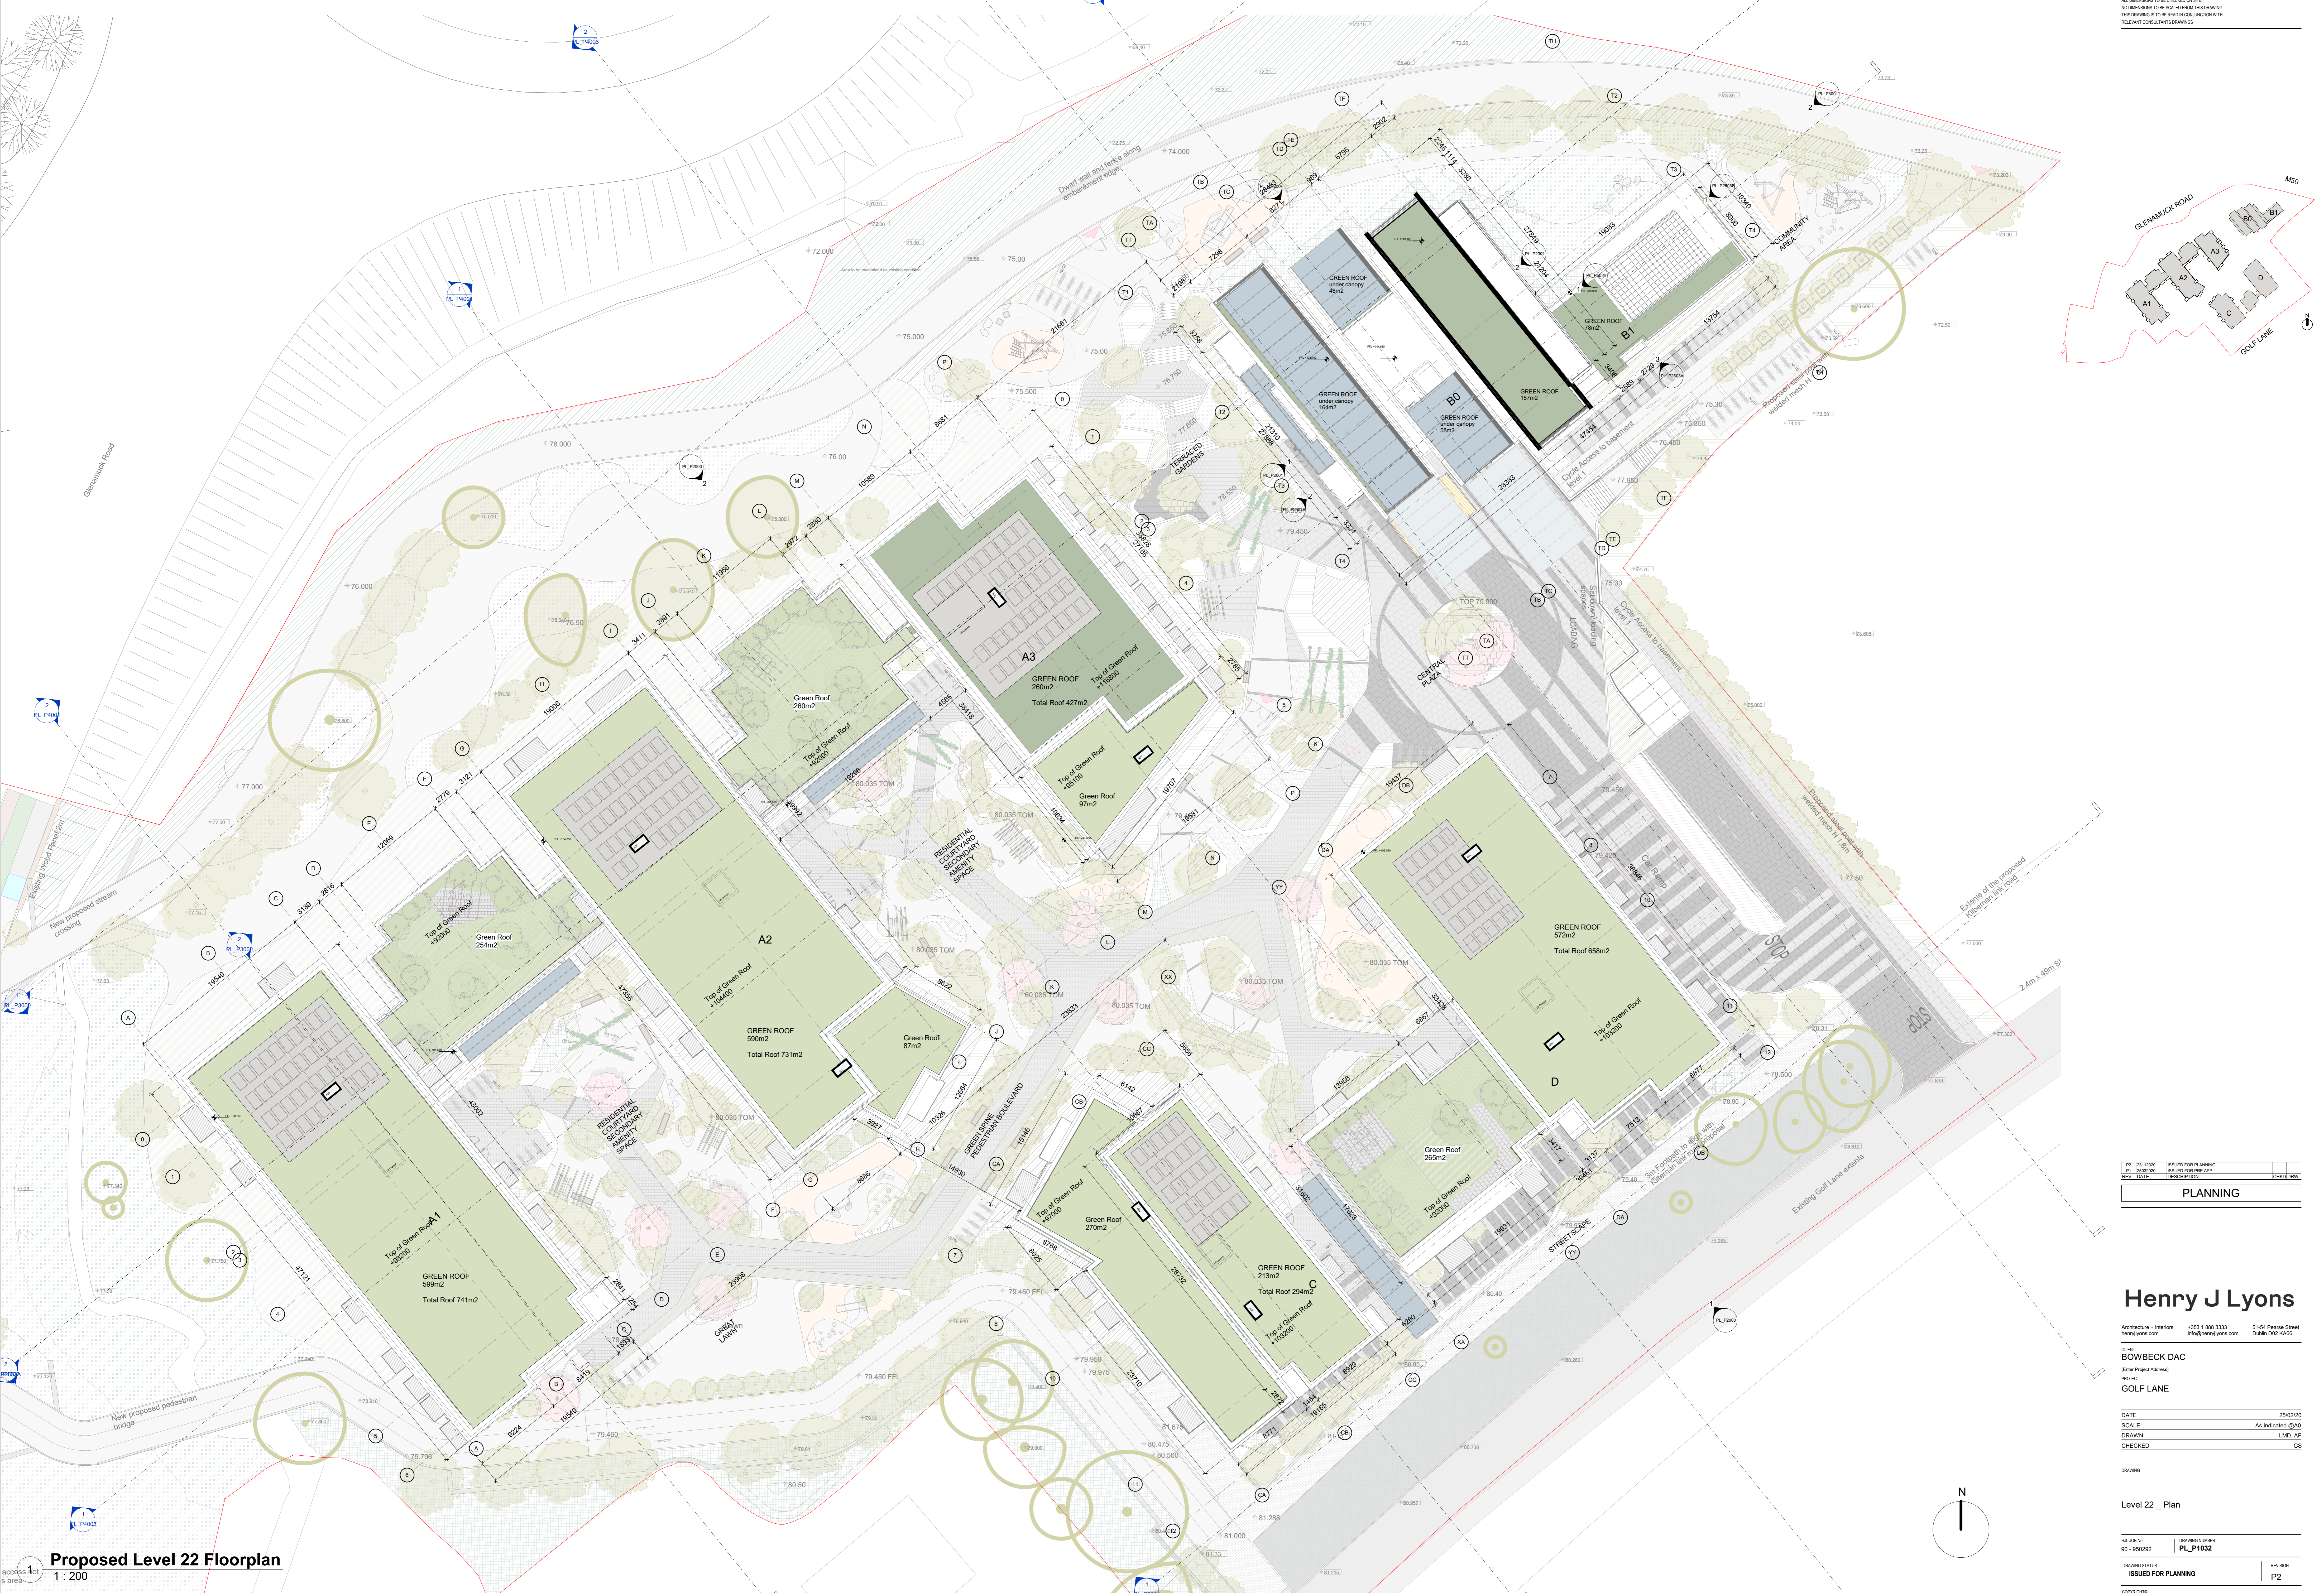

Proposed Level 22 Floorplan
1 : 200

PL_P1032	ISSUED FOR PLANNING		
REV 01	ISSUED FOR THE DMS		
REV 02	REDESIGN PLAN		
			02/03/2020
PLANNING			

Henry J Lyons
 Architecture + Interiors +353 1 888 3333 51-54 Pearse Street
 henryjlyons.com info@henryjlyons.com Dublin D02 X446

BOWBECK DAC
 PROJECT
GOLF LANE

DATE	25/02/20
SCALE	As indicated @A0
DRAWN	LMD, JAF
CHECKED	GS

DRAWING	
Level 22 - Plan	
PL_P1032	Drawn: JAMES
90-90202	PL_P1032
DRAWN: JAMES	ISSUED FOR PLANNING
REVISION	P2
COPYRIGHT	

