




1 Proposed Site Elevation 01
1 : 250



2 Proposed Site Elevation 02
1 : 250

NOTE
ALL DIMENSIONS TO BE CHECKED ON SITE
NO DIMENSIONS TO BE SCALED FROM THIS DRAWING
THIS DRAWING IS TO BE USED IN CONJUNCTION WITH
RELEVANT CONSULTANT DRAWINGS

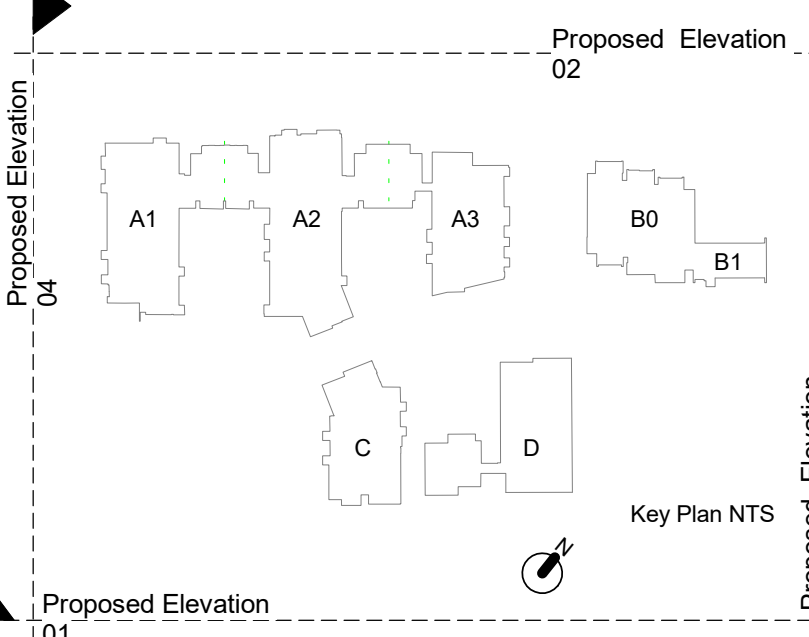

KEY PLAN

Material Legend

- 01. Modular Window System
- 02. Matte Ribbed Concrete / Matte Ribbed Render Cladding Panel
- 03. Glazed Terracotta / Coated Render Cladding Panel
- 04. Horizontal Emphasis Polished Concrete / Polished Render Cladding Panel
- 05. Aluminium Louvre System
- 06. Polished Concrete / Polished Render Cladding Panel
- 07. Glass Balustrade with Aluminium Fascia
- 08. Aluminium Cladding System Type 1
- 09. Curtain Walling System
- 10. Aluminium Cladding System Type 2
- 11. Insulated Render System
- 12. Opal Translucent Glazing
- 13. Opal Glass privacy screens to select balconies