

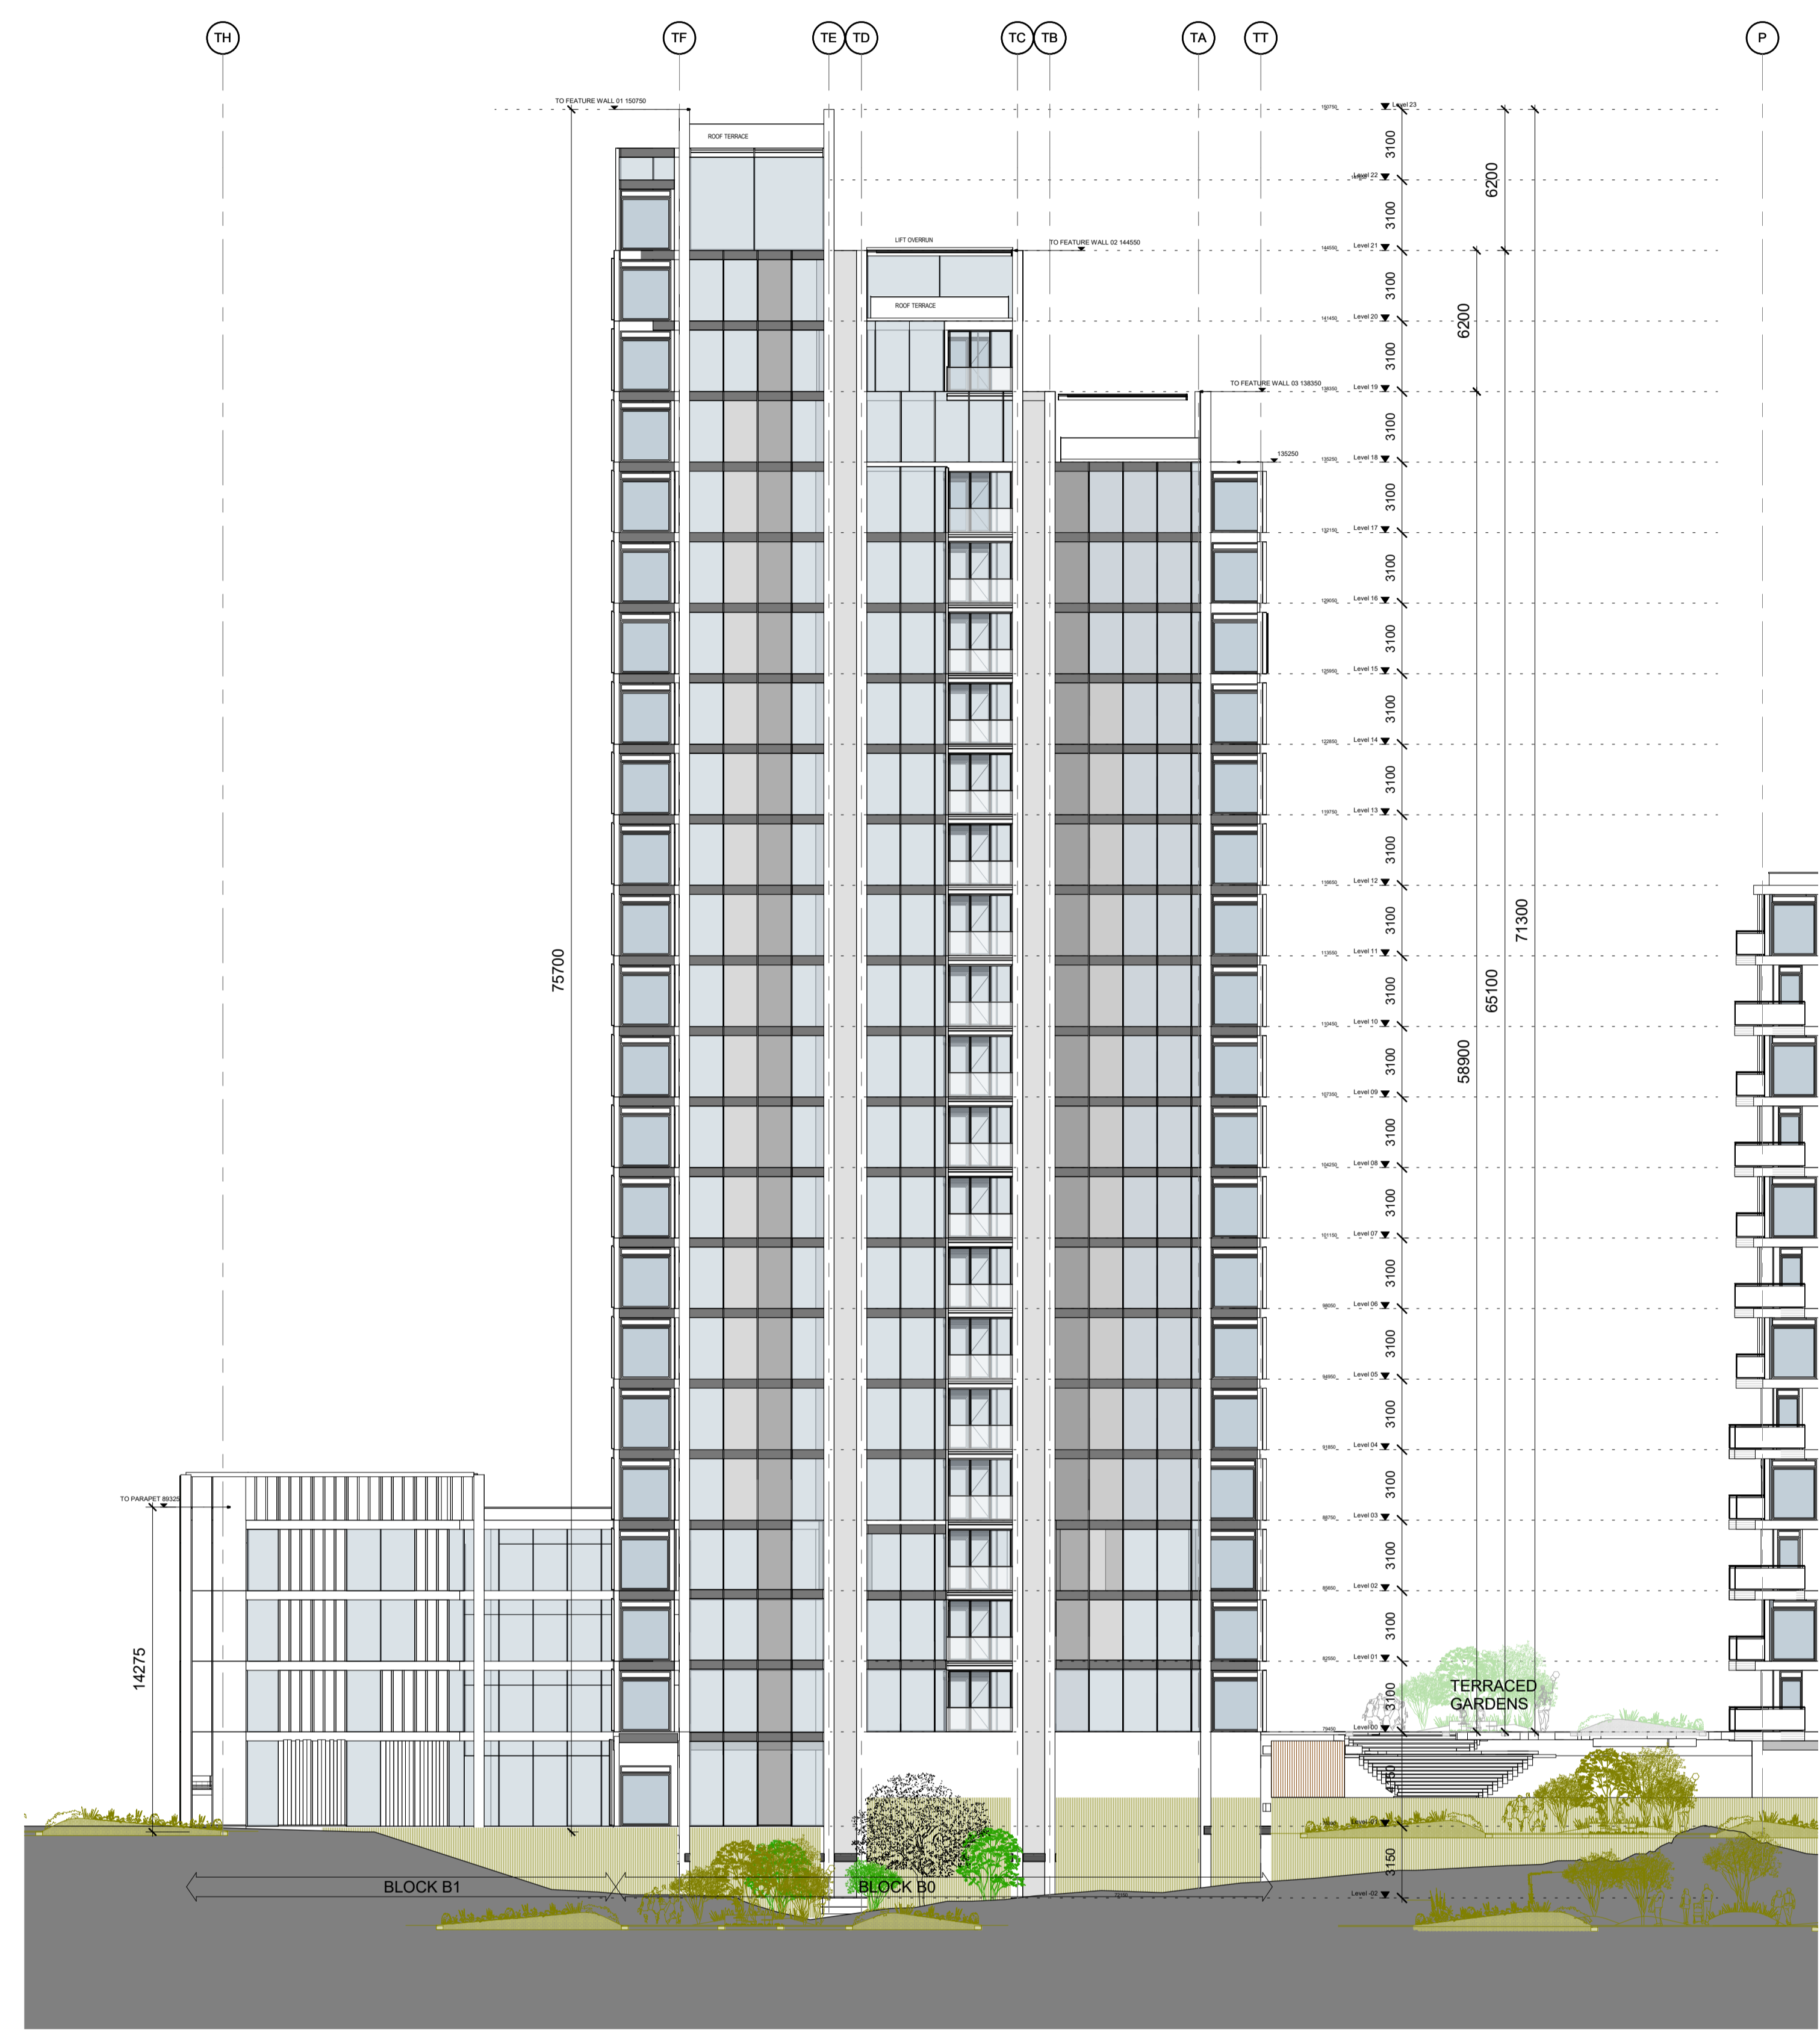


NOTE:
ALL DIMENSIONS TO BE CHECKED ON SITE.
NO DIMENSIONS TO BE SCALED FROM THIS DRAWING.
THE DRAWING IS TO BE READ IN CONJUNCTION WITH
RELEVANT CONSULTANT DRAWINGS.

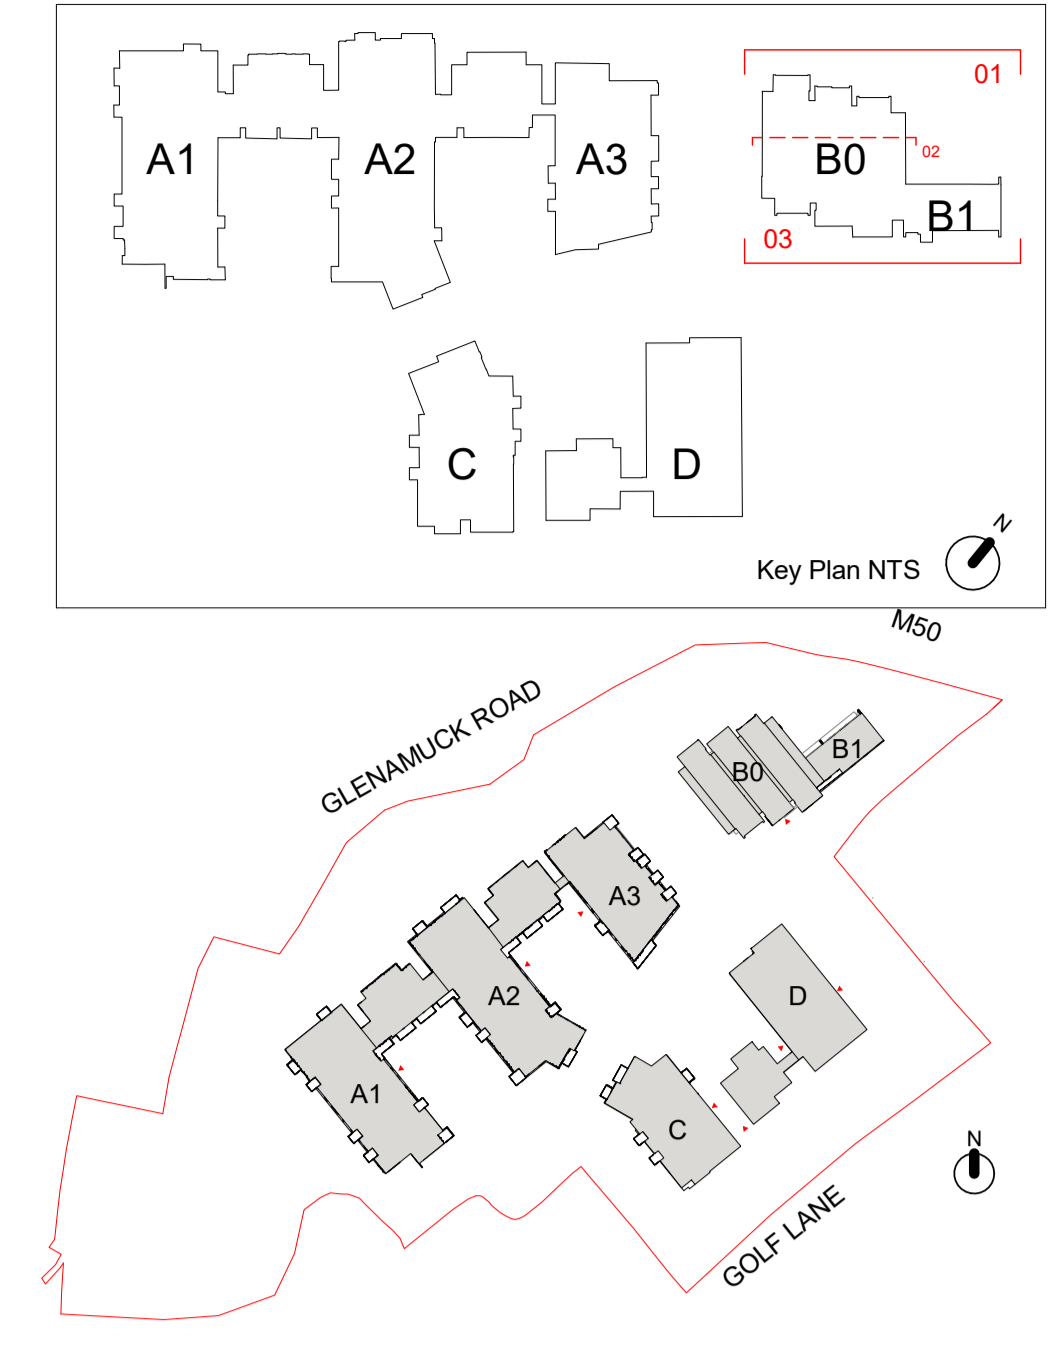

1 Block B Proposed Elevation 01
1 : 200

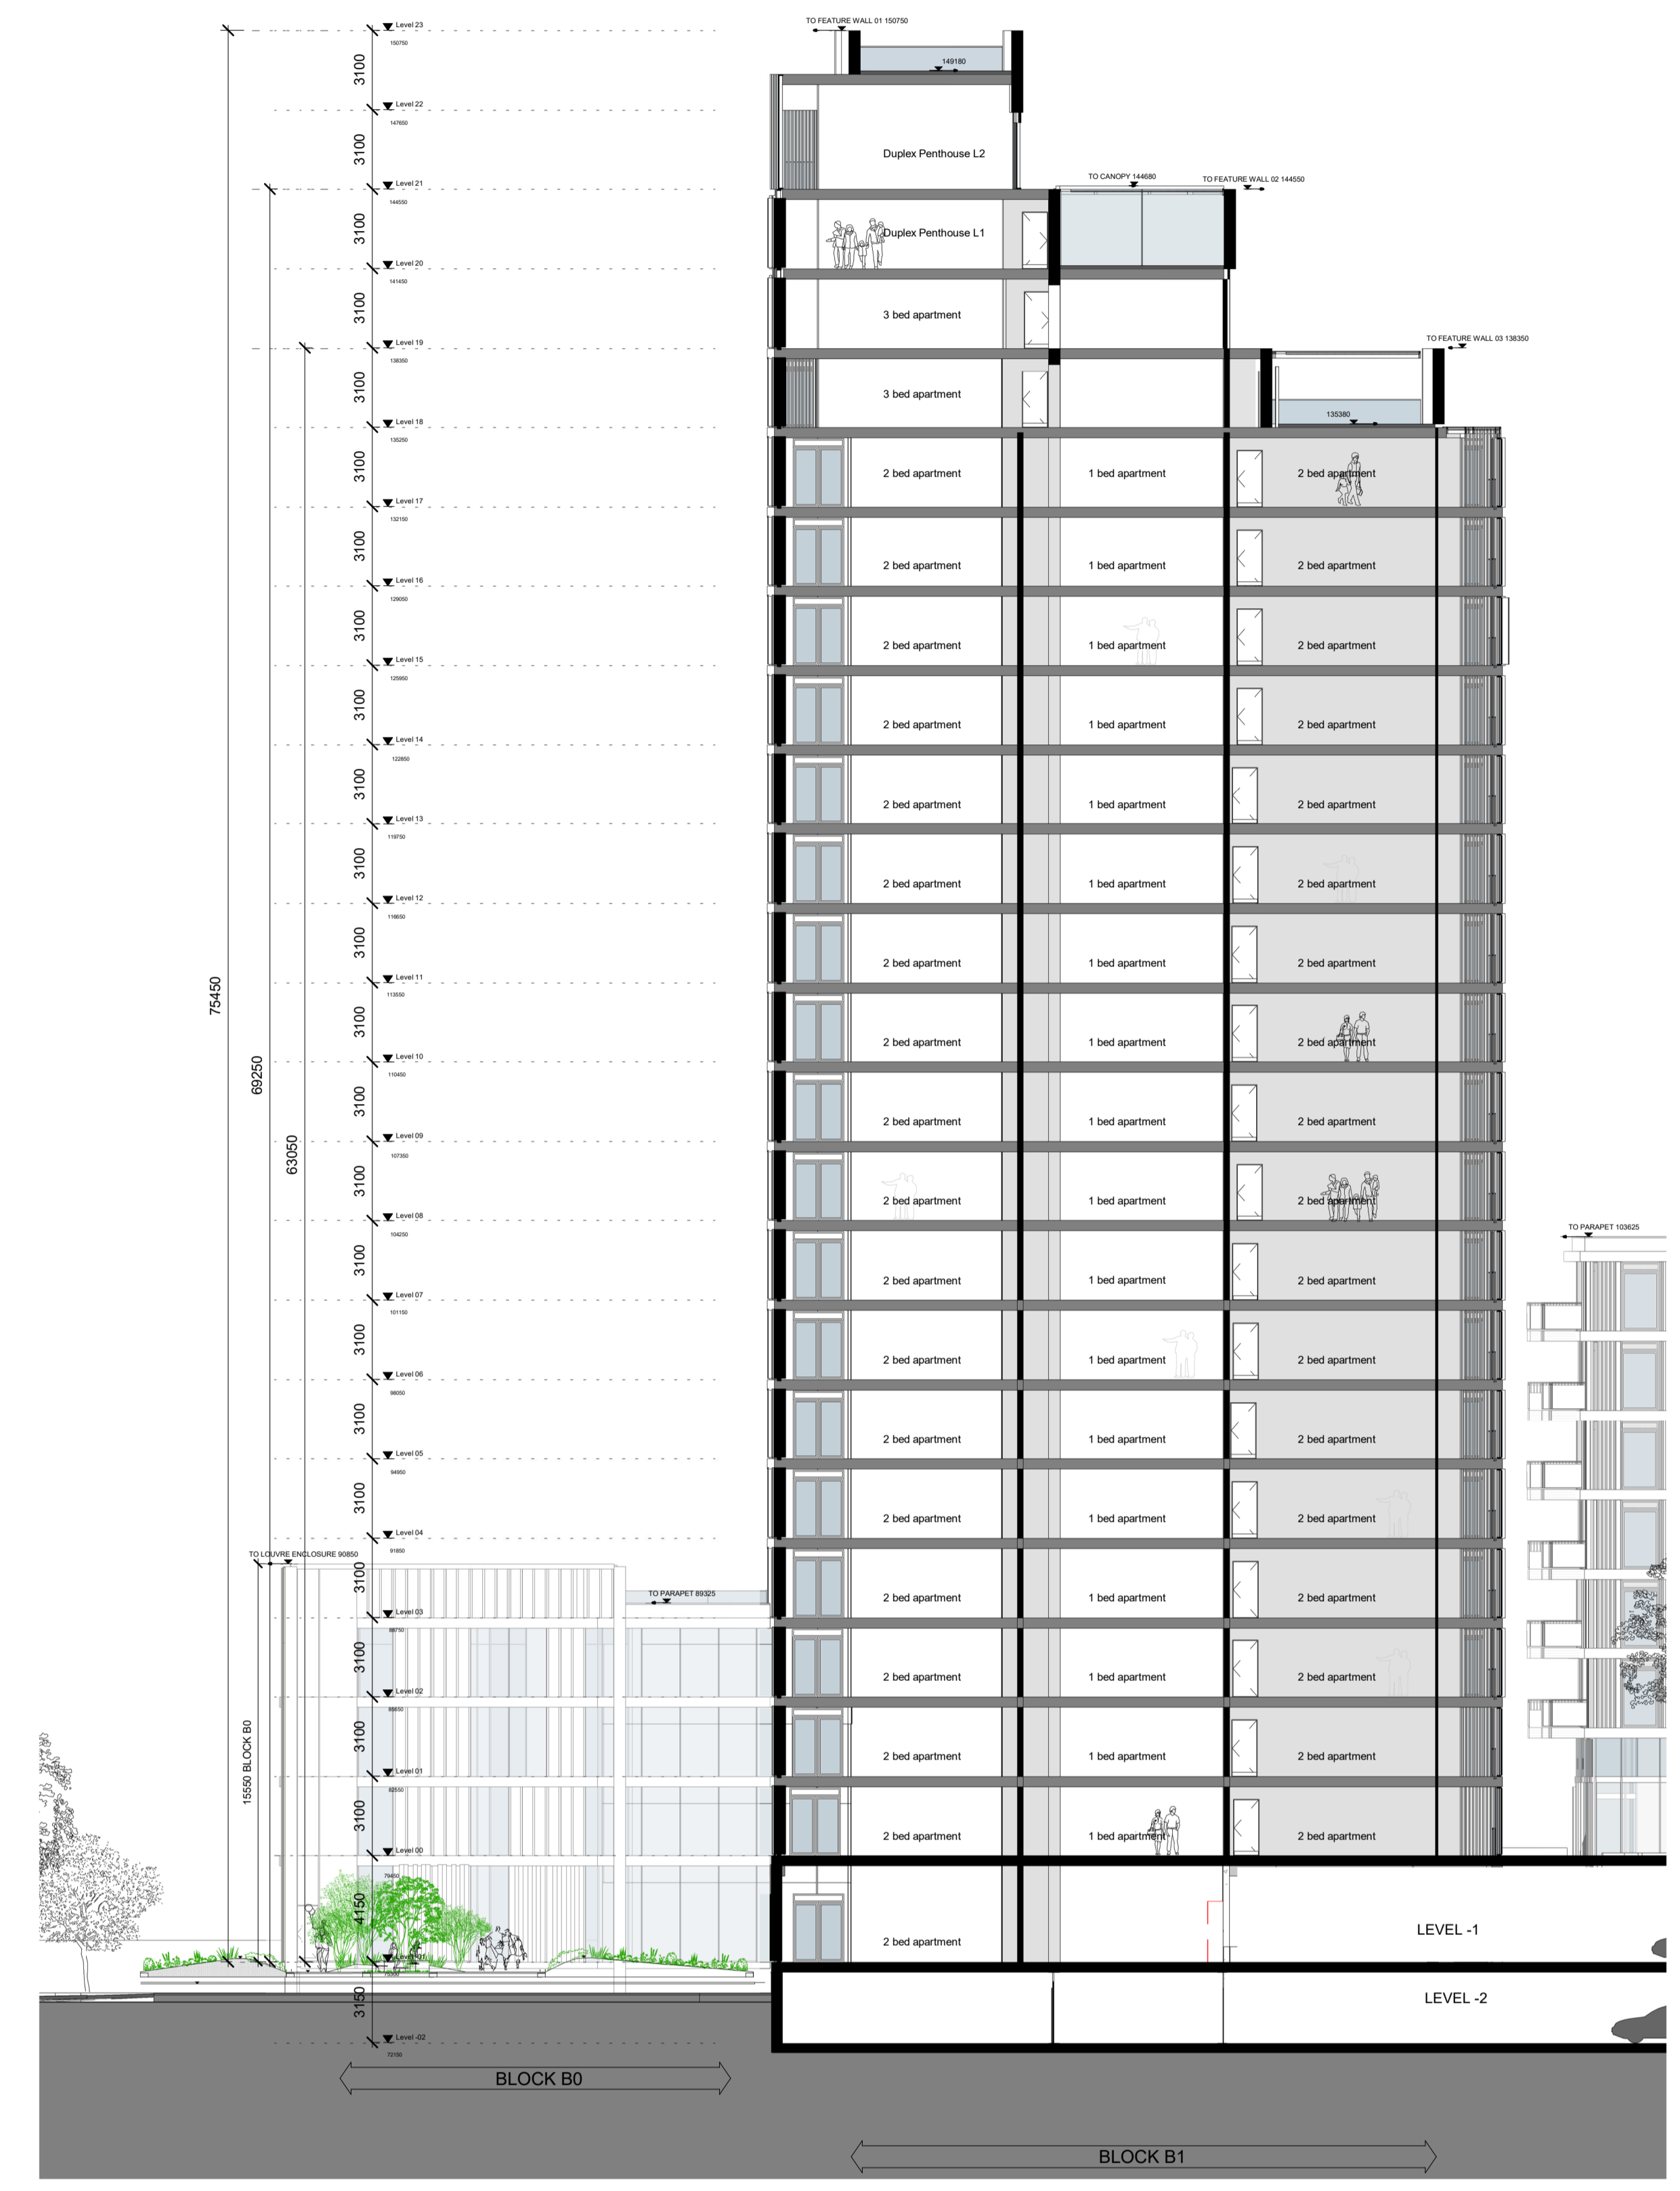

2 Block B Section
1 : 200



3 Block B Proposed Elevation 03
1 : 200

- Material Legend**
- 01. Modular Window System
 - 02. Matte Ribbed Concrete / Matte Ribbed Render Cladding Panel
 - 03. Glazed Terracotta / Coated Render Cladding Panel
 - 04. Horizontal Emphasis Polished Concrete / Polished Render Cladding Panel
 - 05. Aluminium Louvre System
 - 06. Polished Concrete / Polished Render Cladding Panel
 - 07. Glass Balustrade with Aluminum Fascia
 - 08. Aluminium Cladding System Type 1
 - 09. Curtain Walling System
 - 10. Aluminium Cladding System Type 2
 - 11. Insulated Render System
 - 12. Opal Translucent Glazing
 - 13. Opal Glass privacy screens to select balconies

P2	01/10/20	ISSUED FOR PLANNING	
P1	09/02/20	ISSUED FOR THE JWP	09/02/2020
REV	SCALE	DESCRIPTION	
PLANNING			

Henry J Lyons

Architecture + Interiors | +353 1 886 3333 | 51-54 Pearse Street
 henryjlyons.com | info@henryjlyons.com | Dublin D02 X466

CLIENT: **BOWBECK DAC**
 (Enter Project Address)
 PROJECT: **GOLF LANE**

DATE: 25/02/20
 SCALE: As indicated @A0
 DRAWN: LMO, JF
 CHECKED: GS

DRAWING: **Proposed Block B Elevations Sheet 1/2**

PL_P2503A | DRAWING NUMBER
 00 - 000292 | PL_P2503A
 DRAWING DATE: 25/02/20 | ISSUE DATE: 25/02/20
 ISSUED FOR PLANNING | REVISION: P2