

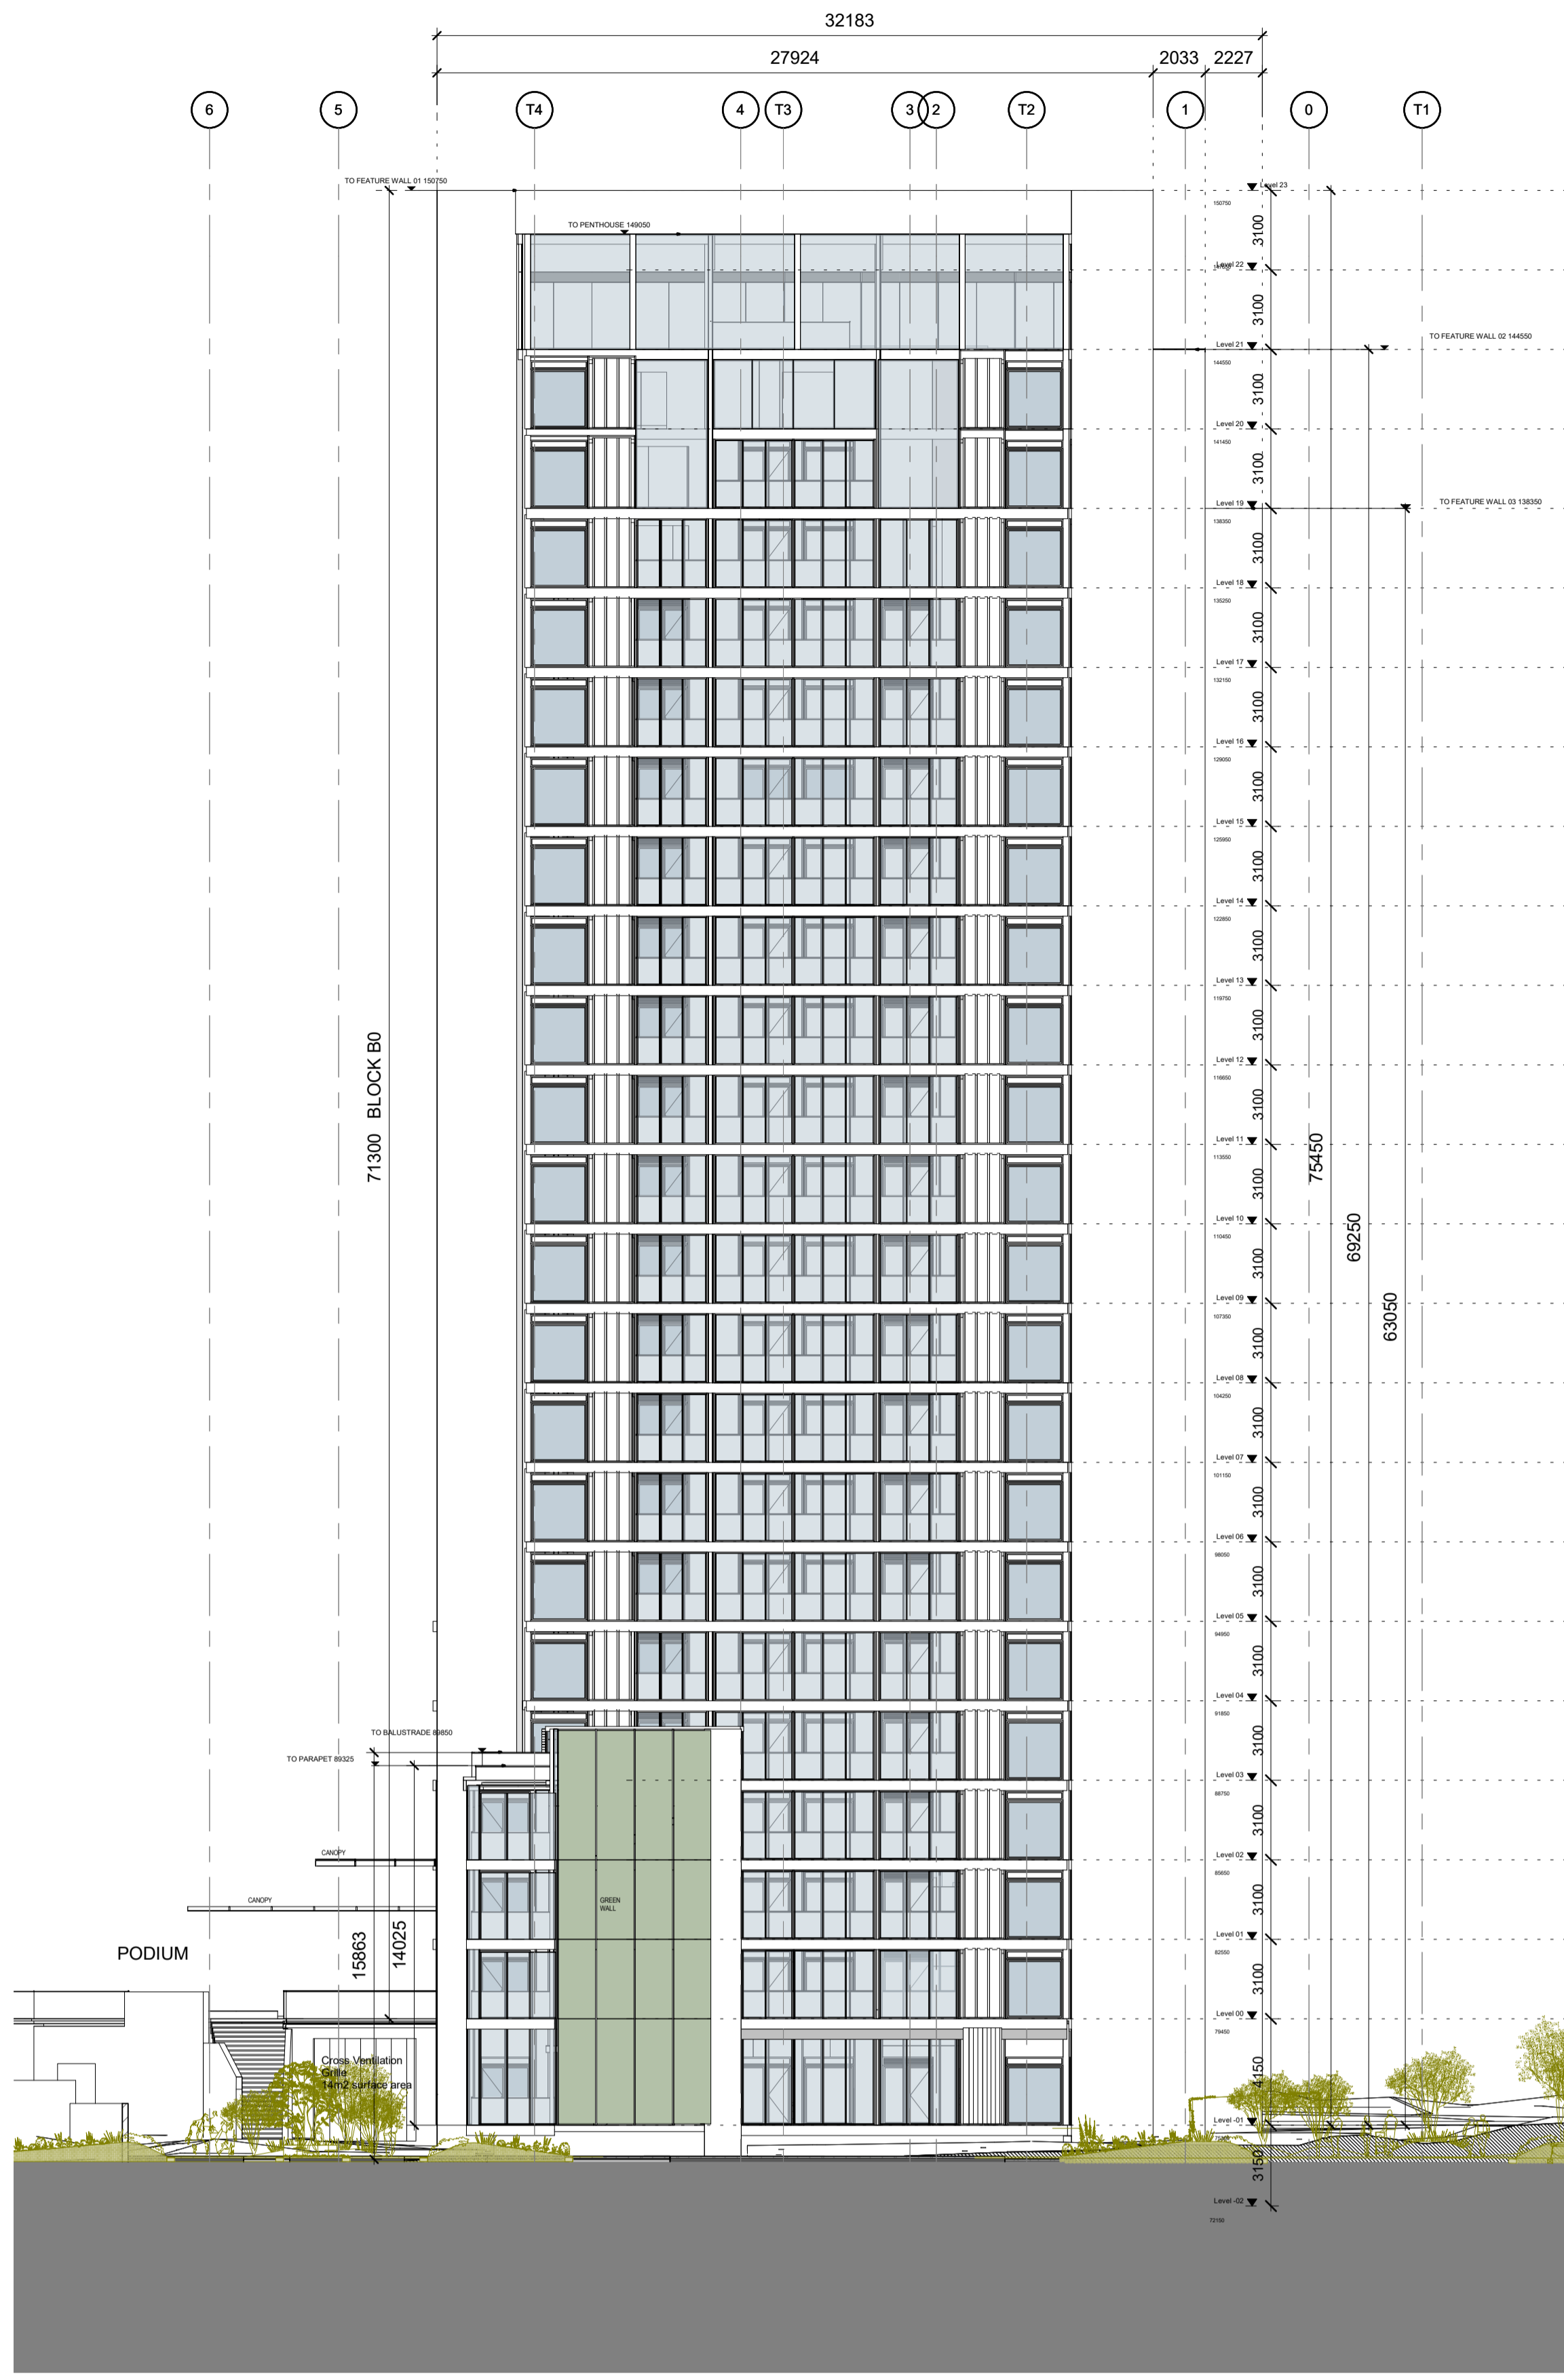
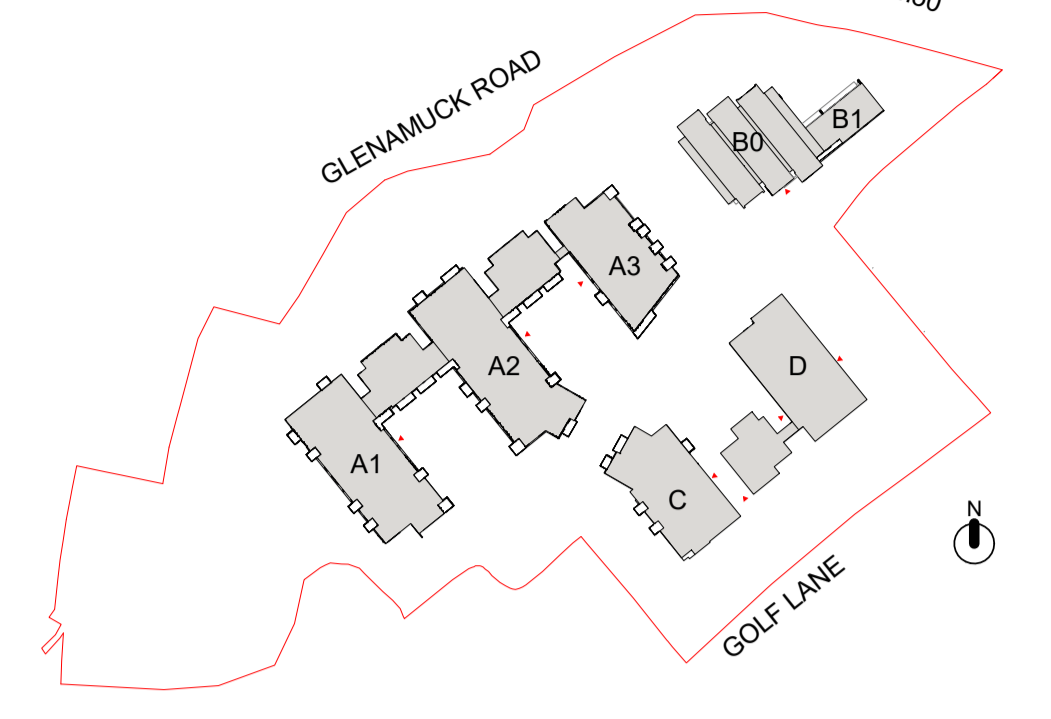


NOTE:
ALL DIMENSIONS TO BE CHECKED ON SITE.
NO DIMENSIONS TO BE SCALED FROM THIS DRAWING.
THIS DRAWING IS TO BE READ IN CONJUNCTION WITH
RELEVANT CONSULTANT DRAWINGS.

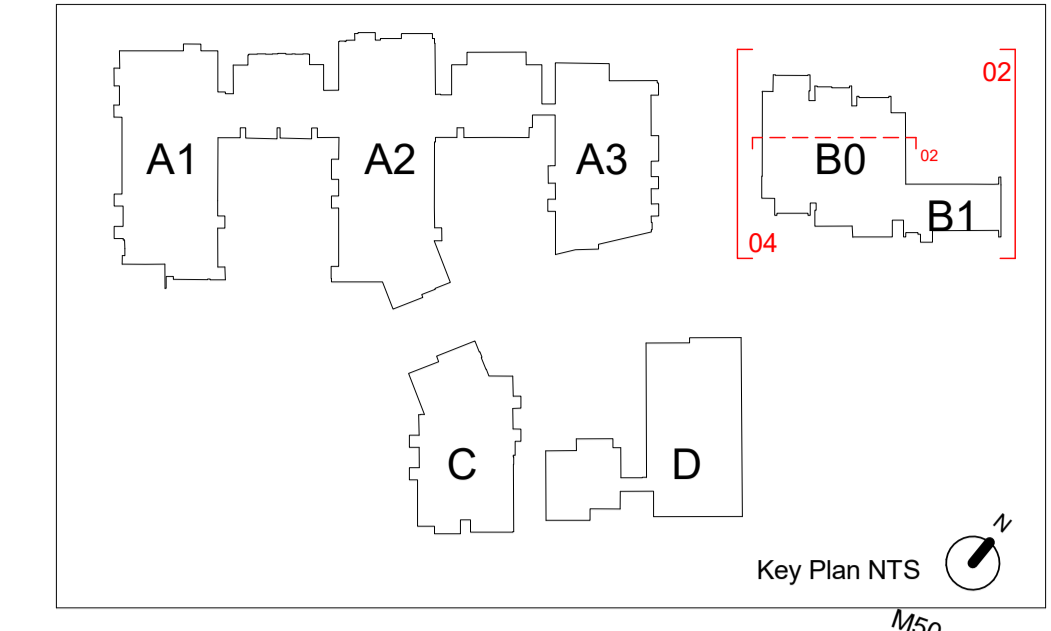

1 **Block B Proposed Elevation 02**
1 : 200

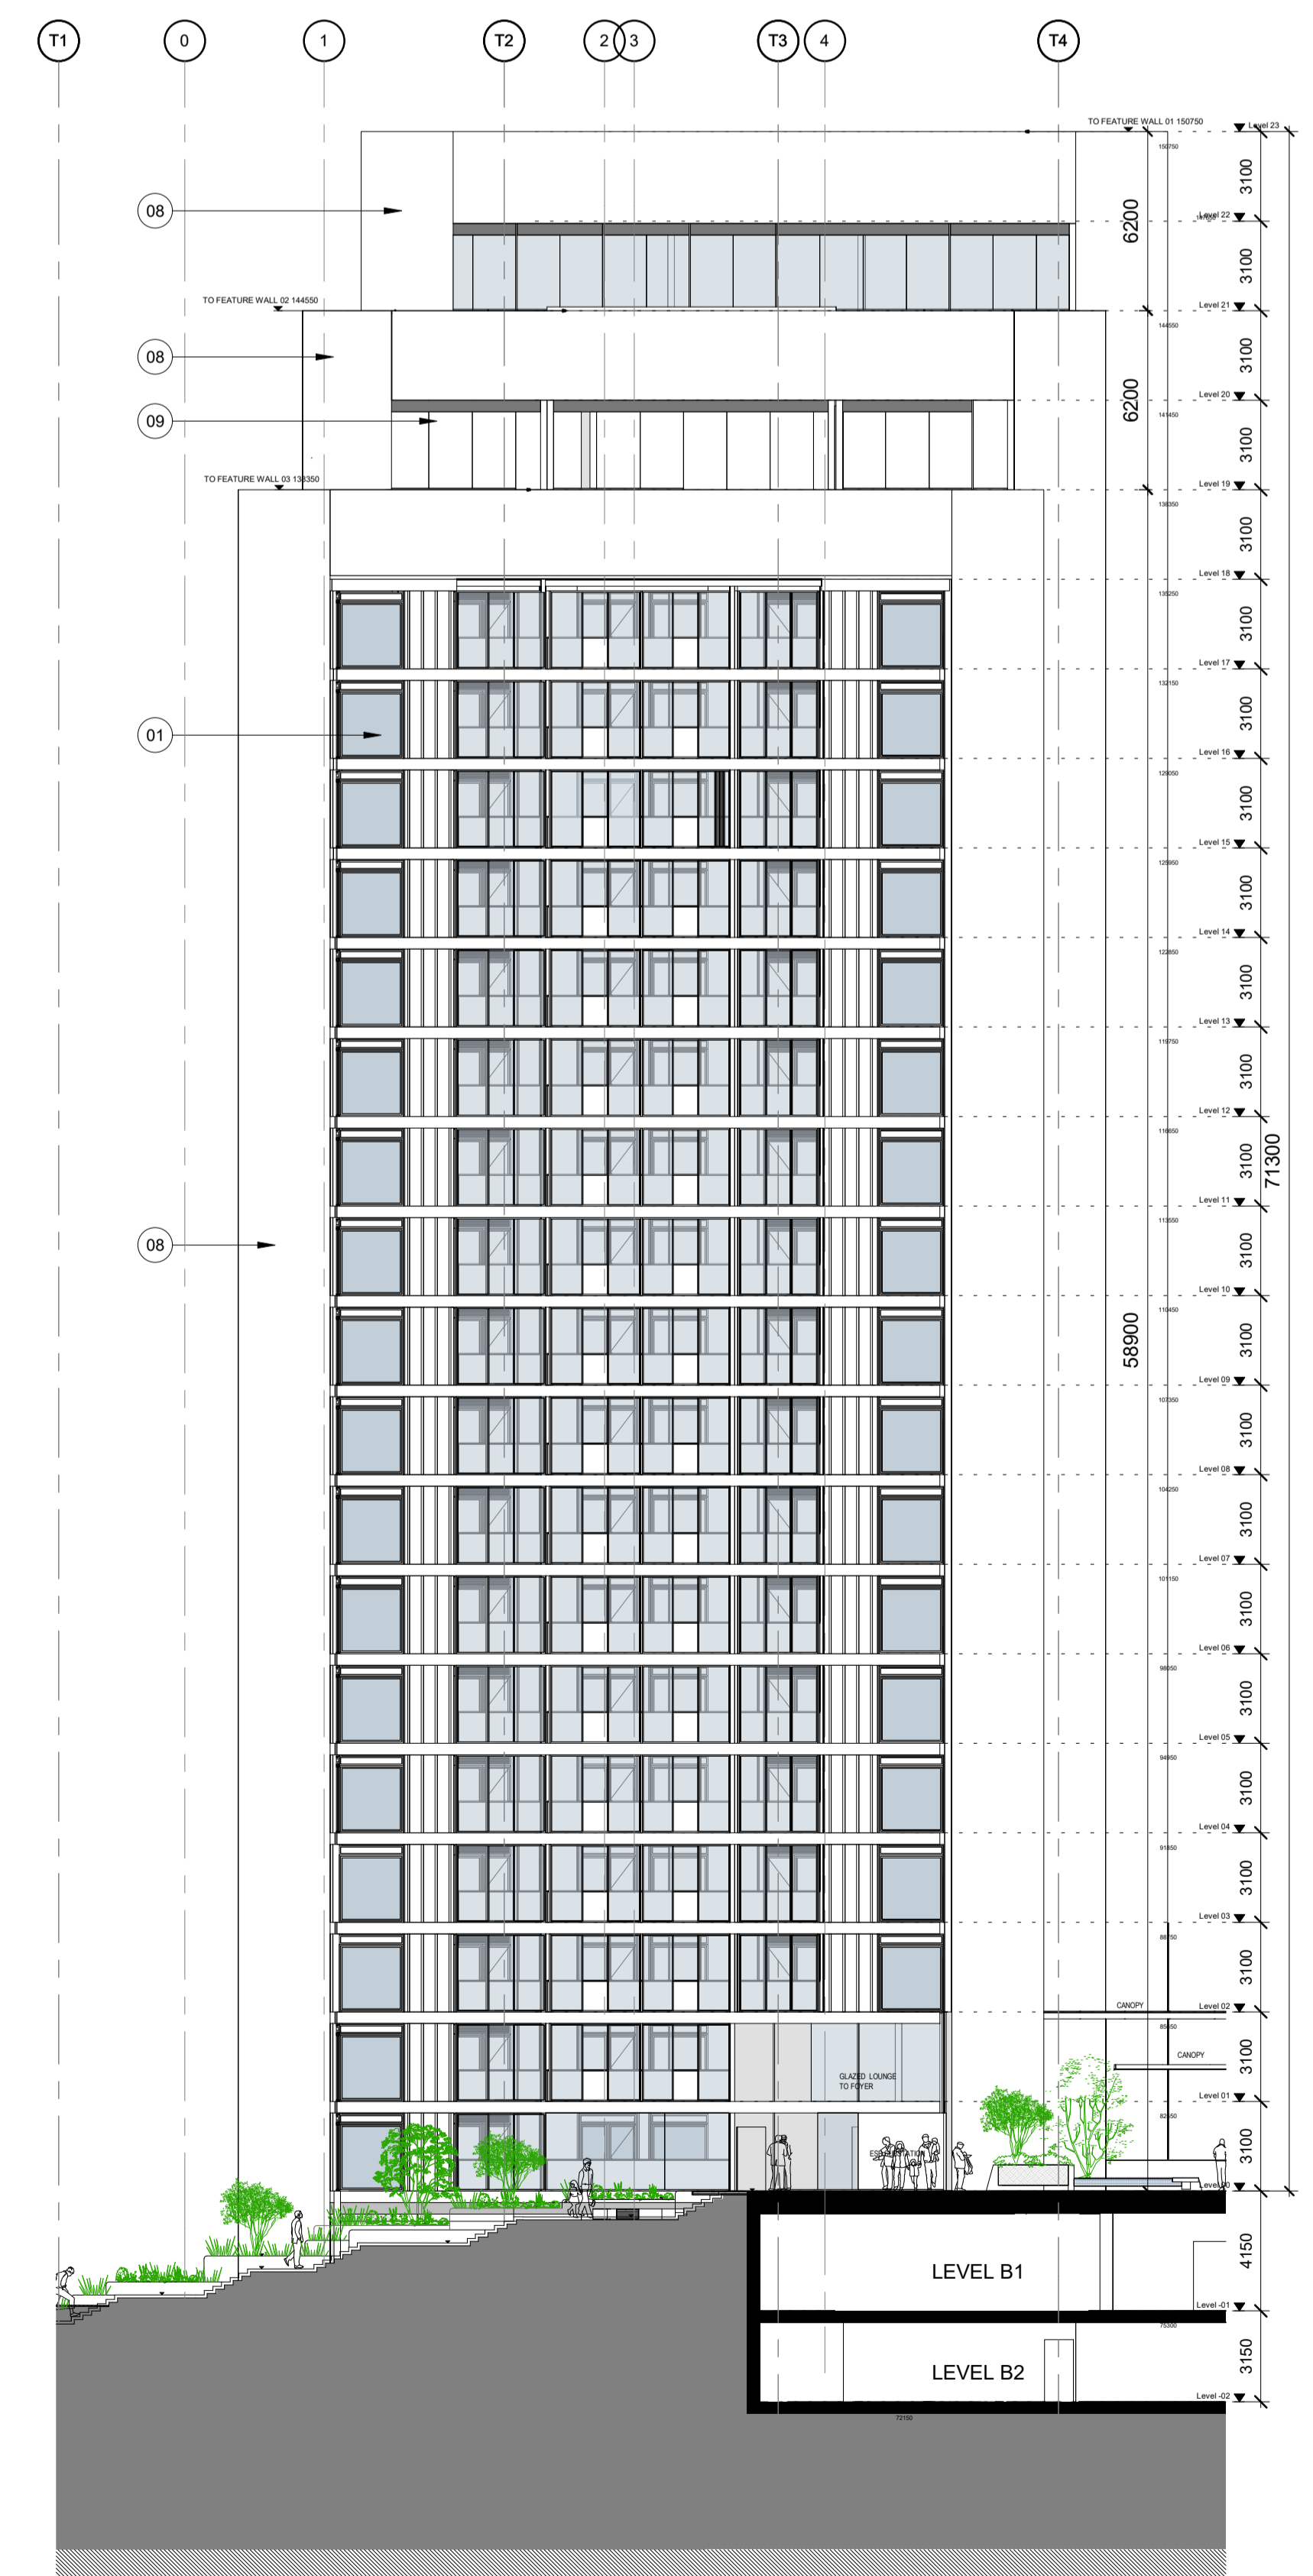

2 **Block B Proposed Elevation 04**
1 : 200

P2	01/10/20	ISSUED FOR PLANNING	
P1	09/02/20	ISSUED FOR THE A/E	
REV	DATE	DESCRIPTION	09/02/20

PLANNING

Henry J Lyons
Architecture + Interiors
henry@hjl.com | 4303 1 888 3333 | 51-64 Pearse Street
Dublin D02 X466

CLIENT
BOWBECK DAC
(Enter Project Address)
PROJECT
GOLF LANE

DATE	25/02/20
SCALE	As indicated @A0
DRAWN	LMD, JLF
CHECKED	GS

DRAWING
Proposed Block B Elevation Sheet 2/2

PL_P2503B	DRAWING NUMBER
90 - 990292	PL_P2503B
ISSUED FOR PLANNING	REVISION
	P2