



1 Block D Proposed Elevation 01
1 : 200



2 Block D Proposed Elevation 02
1 : 200



5 Block D Proposed Section 01
1 : 200





3 Block D Proposed Elevation 03
1 : 200



4 Block D Proposed Elevation 04
1 : 200



6 Block D Proposed Section 02
1 : 200

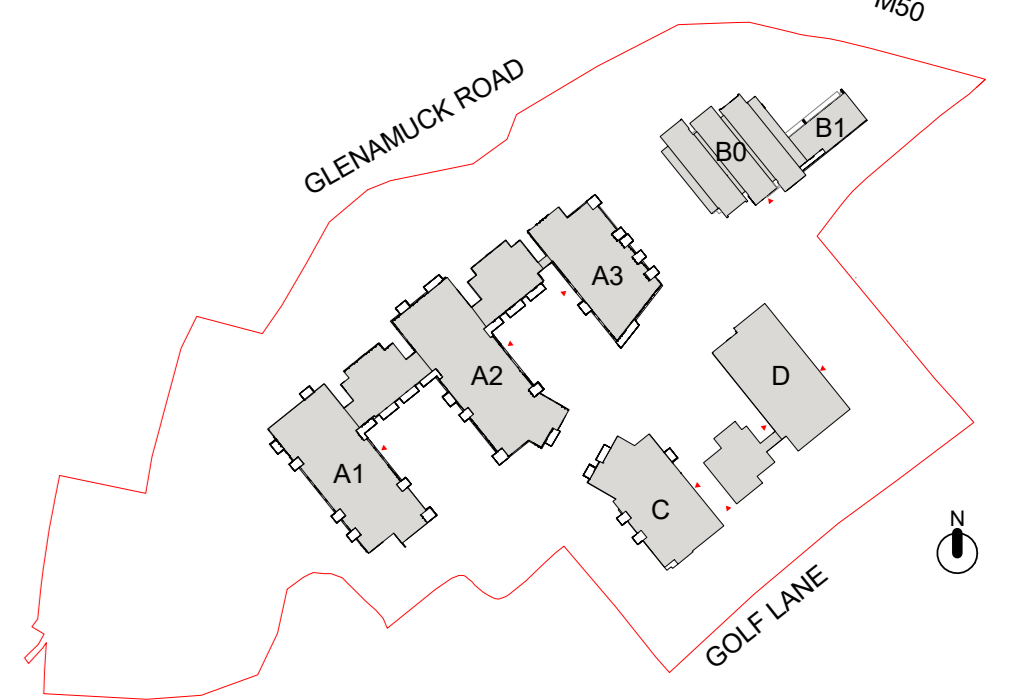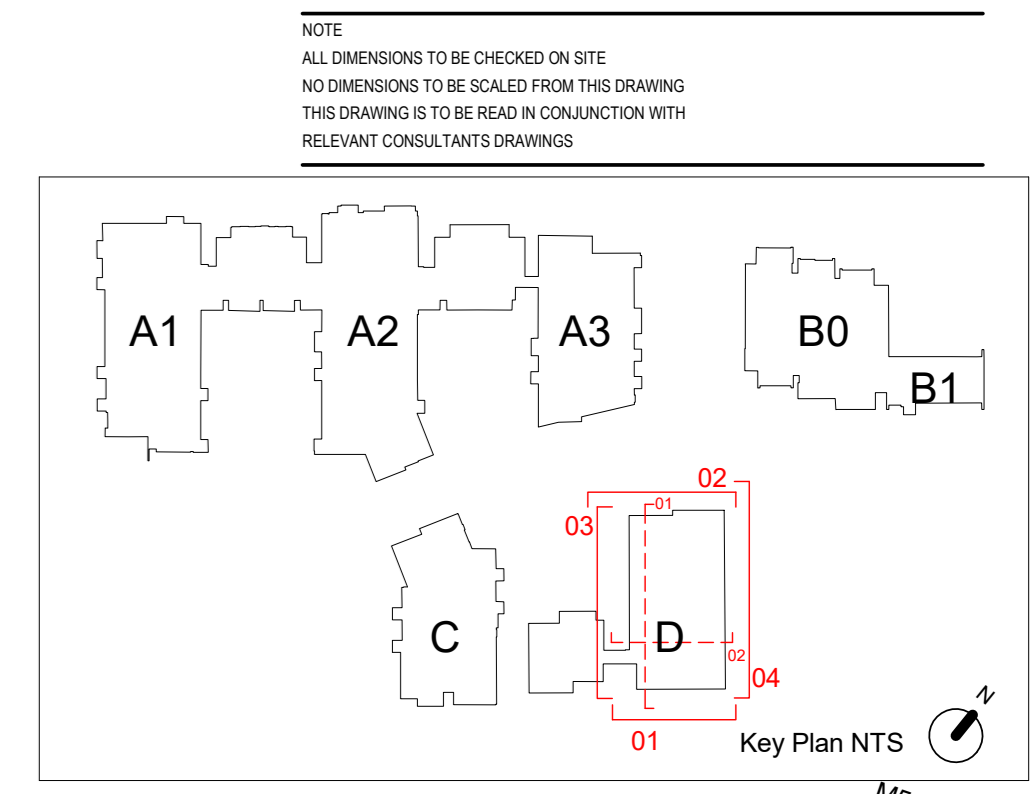

Material Legend

- 01. Modular Window System
- 02. Matte Ribbed Concrete / Matte Ribbed Render Cladding Panel
- 03. Glazed Terracotta / Coated Render Cladding Panel
- 04. Horizontal Emphasis Polished Concrete / Polished Render Cladding Panel
- 05. Aluminium Louvre System
- 06. Polished Concrete / Polished Render Cladding Panel
- 07. Glass Balustrade with Aluminum Fascia
- 08. Aluminium Cladding System Type 1
- 09. Curtain Walling System
- 10. Aluminium Cladding System Type 2
- 11. Insulated Render System
- 12. Opal Translucent Glazing
- 13. Opal Glass privacy screens to select balconies

REV	DATE	DESCRIPTION	BY	CHECKED
P2	25/02/20	ISSUED FOR PLANNING		
P1	25/02/20	ISSUED FOR THE 2ND REV		

Henry J Lyons

Architecture + Interiors
henryjlyons.com +353 1 888 3333
hjl@henryjlyons.com 51-54 Pearse Street
Dublin D02 X468

Client: BOWBECK DAC
Project: GOLF LANE

DATE	25/02/20
SCALE	As indicated @ A0
DRAWN	LHD, JLF
CHECKED	GS

Proposed Block D Elevations

PLANNING	DATE	25/02/20
ISSUED FOR PLANNING	SCALE	As indicated @ A0
ISSUED FOR PLANNING	DRAWN	LHD, JLF
ISSUED FOR PLANNING	CHECKED	GS