

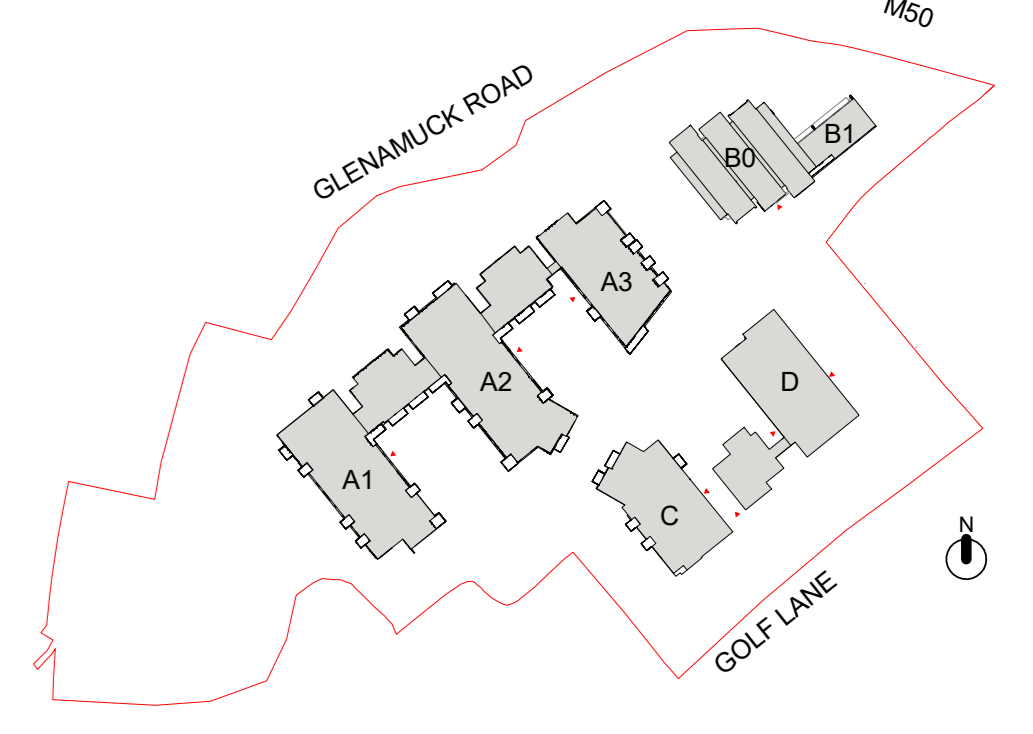


NOTES
 ALL DIMENSIONS TO BE CHECKED ON SITE
 NO DIMENSIONS TO BE SCALED FROM THIS DRAWING
 THIS DRAWING IS TO BE READ IN CONJUNCTION WITH
 RELEVANT CONSULTANT DRAWINGS

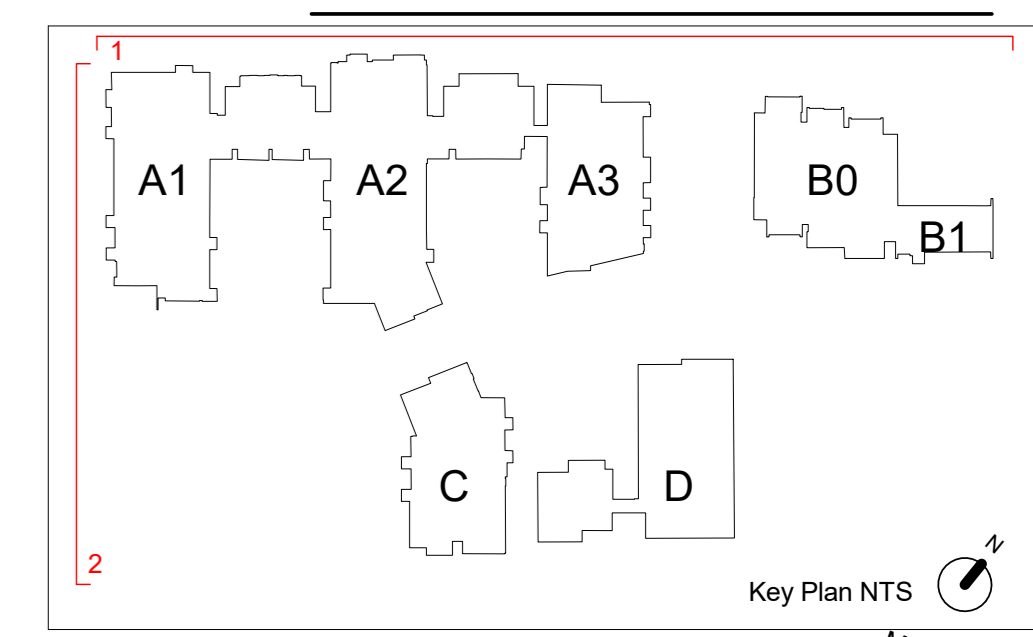

1 **Contiguous Elevation 01**
1 : 500

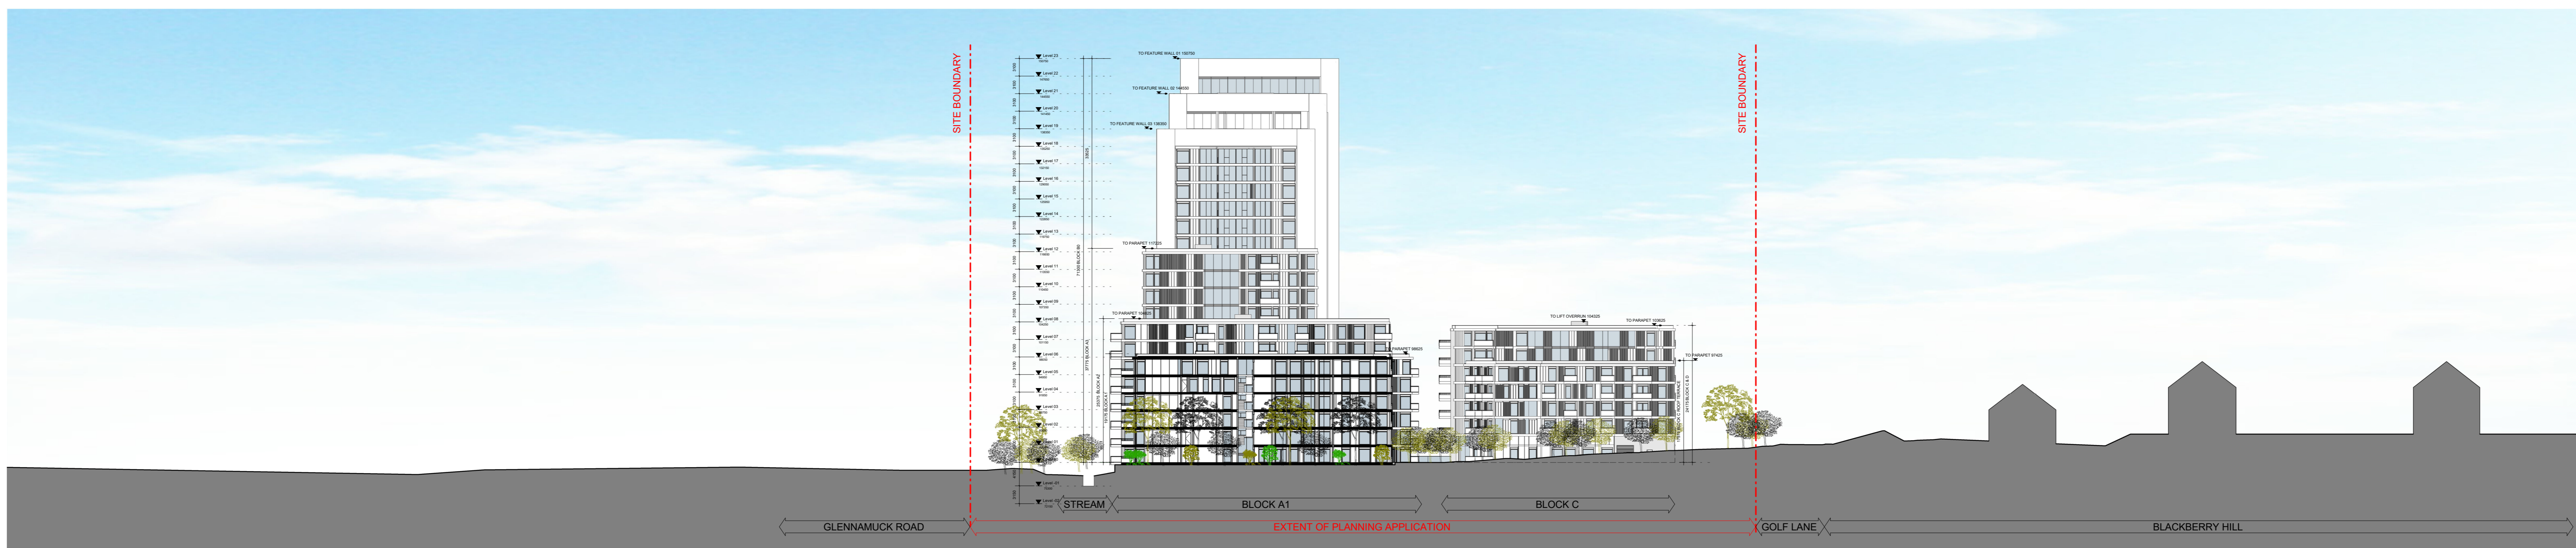

2 **Contiguous Elevation 02**
1 : 500

REV	DATE	DESCRIPTION	BY	CHECKED
P2	25/02/20	ISSUED FOR PLANNING		
P1	25/02/20	ISSUED FOR THE 2ND		
P0		ISSUED FOR THE 1ST		

PLANNING

Henry J Lyons

Architecture + Interiors | 303 1 888 3333 | 51-54 Pearse Street
 henryj@hjl.com | info@henryjlyons.com | Dublin D02 XN46

CLIENT
BOWBECK DAC
 (Former Project Address)
 PROJECT
GOLF LANE

DATE: 25/02/20
 SCALE: As indicated @A0
 DRAWN: LMD, JF
 CHECKED: GS

DRAWING
 Proposed Contiguous Elevations Sheet 1/2

FILE NO: 90-190292 | DRAWING NUMBER: **PL_P3000**
 DRAWING DATE: ISSUED FOR PLANNING | REVISION: **P2**
 COPYRIGHTS