




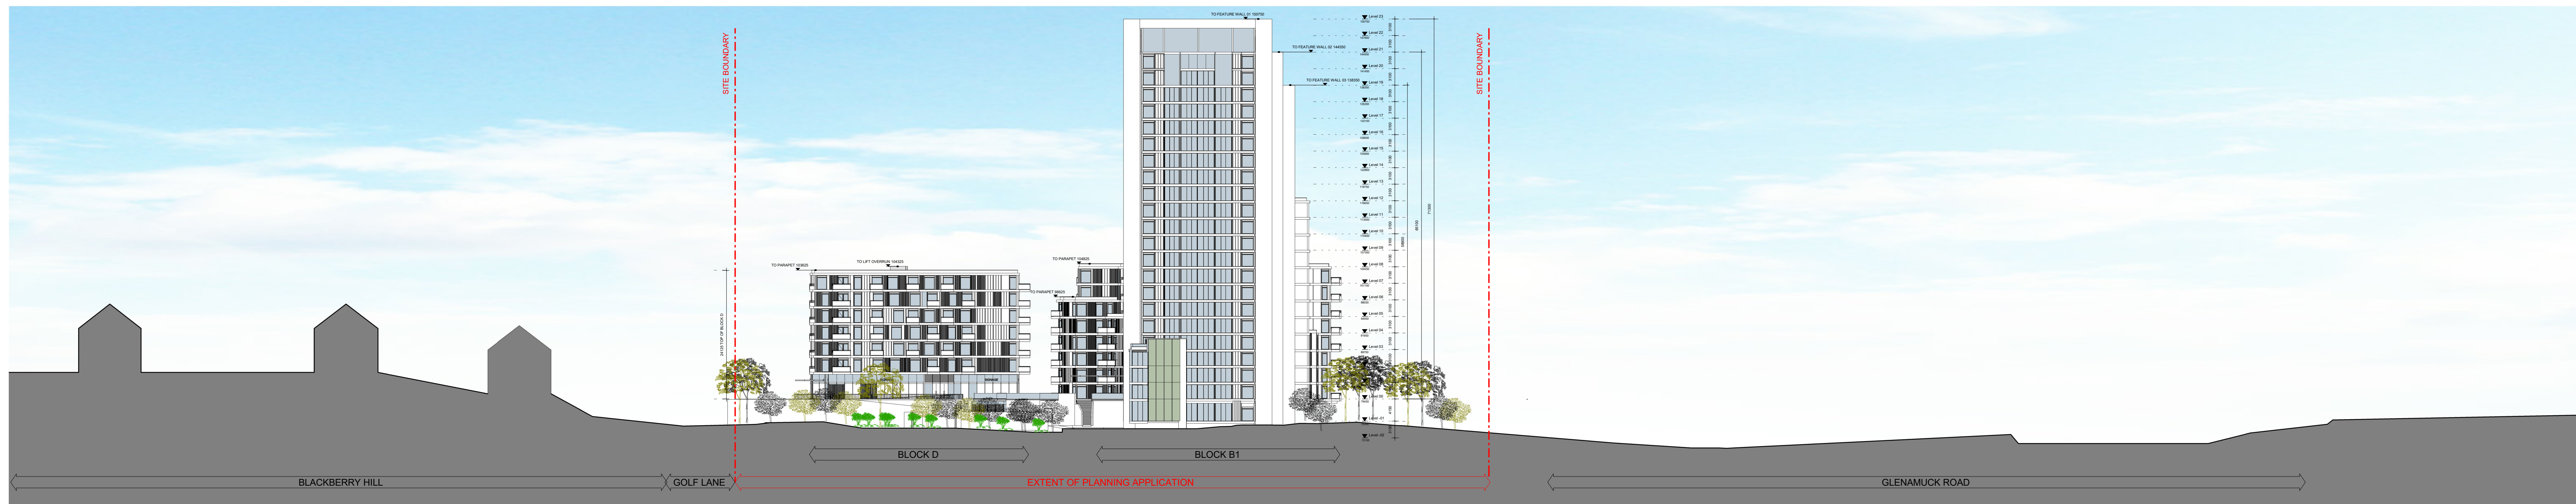

1 **Contiguous Elevation 03**
1 : 500

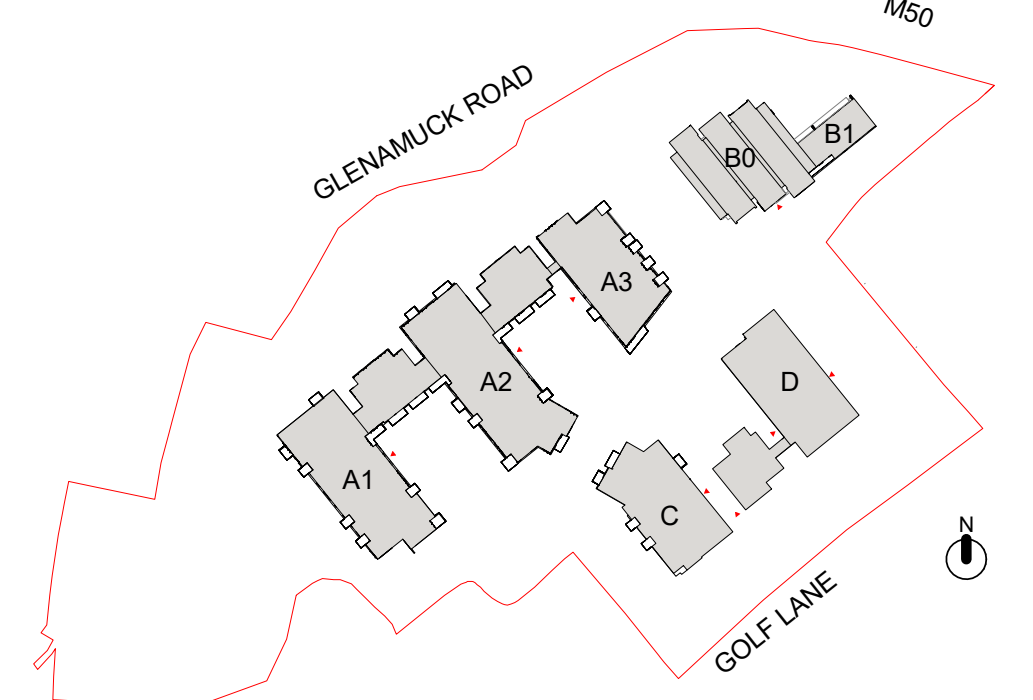

2 **Contiguous Elevation 04**
1 : 500

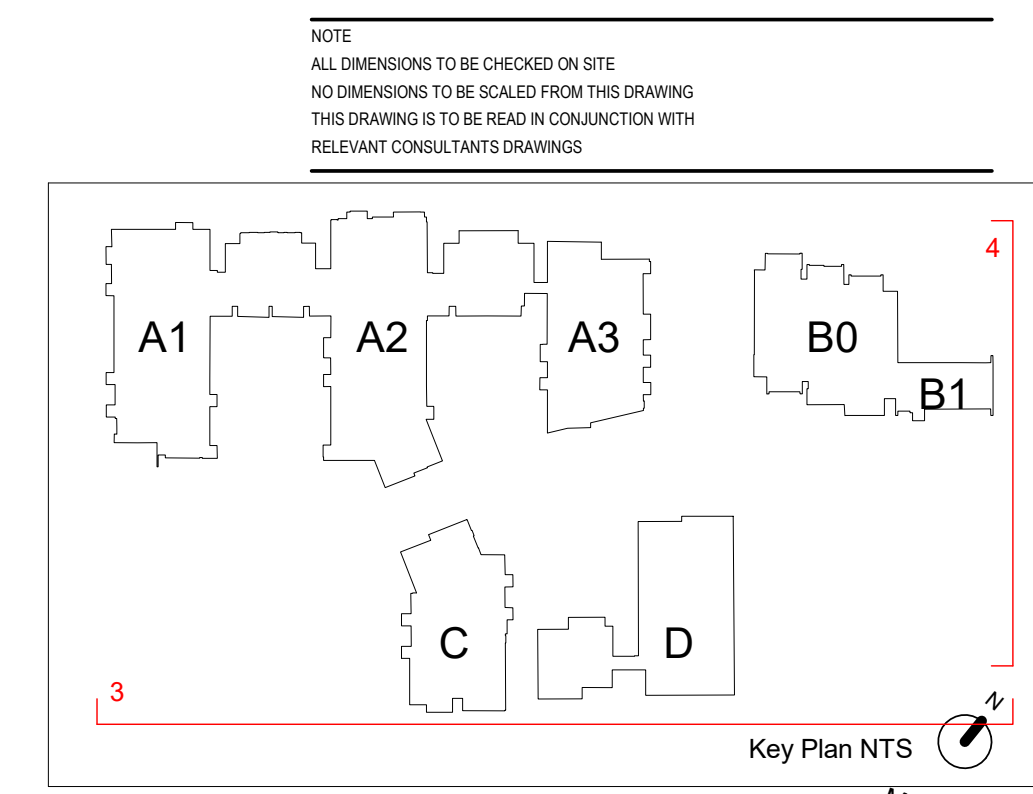

REV	DATE	DESCRIPTION	BY	CHECKED
P2	25/02/20	ISSUED FOR PLANNING		
P1	25/02/20	ISSUED FOR THE 2ND		

PLANNING

Henry J Lyons

Architecture + Interiors | 303 1 888 3333 | 51-54 Pearse Street
henryj@henryj.com | info@henryj.com | Dublin D02 XN46

C/D/1
BOWBECK DAC
(EIR) Project Address
PROJECT
GOLF LANE

DATE	25/02/20
SCALE	As indicated @ A0
DRAWN	LHD, JF
CHECKED	GS

DRAWING
Proposed Contiguous Elevations Sheet 2/2

PL_P3001	DRAWING NUMBER
90 - 950292	PL_P3001
ISSUED FOR PLANNING	REVISION
	P2