



1 Site Section 01
1 : 250

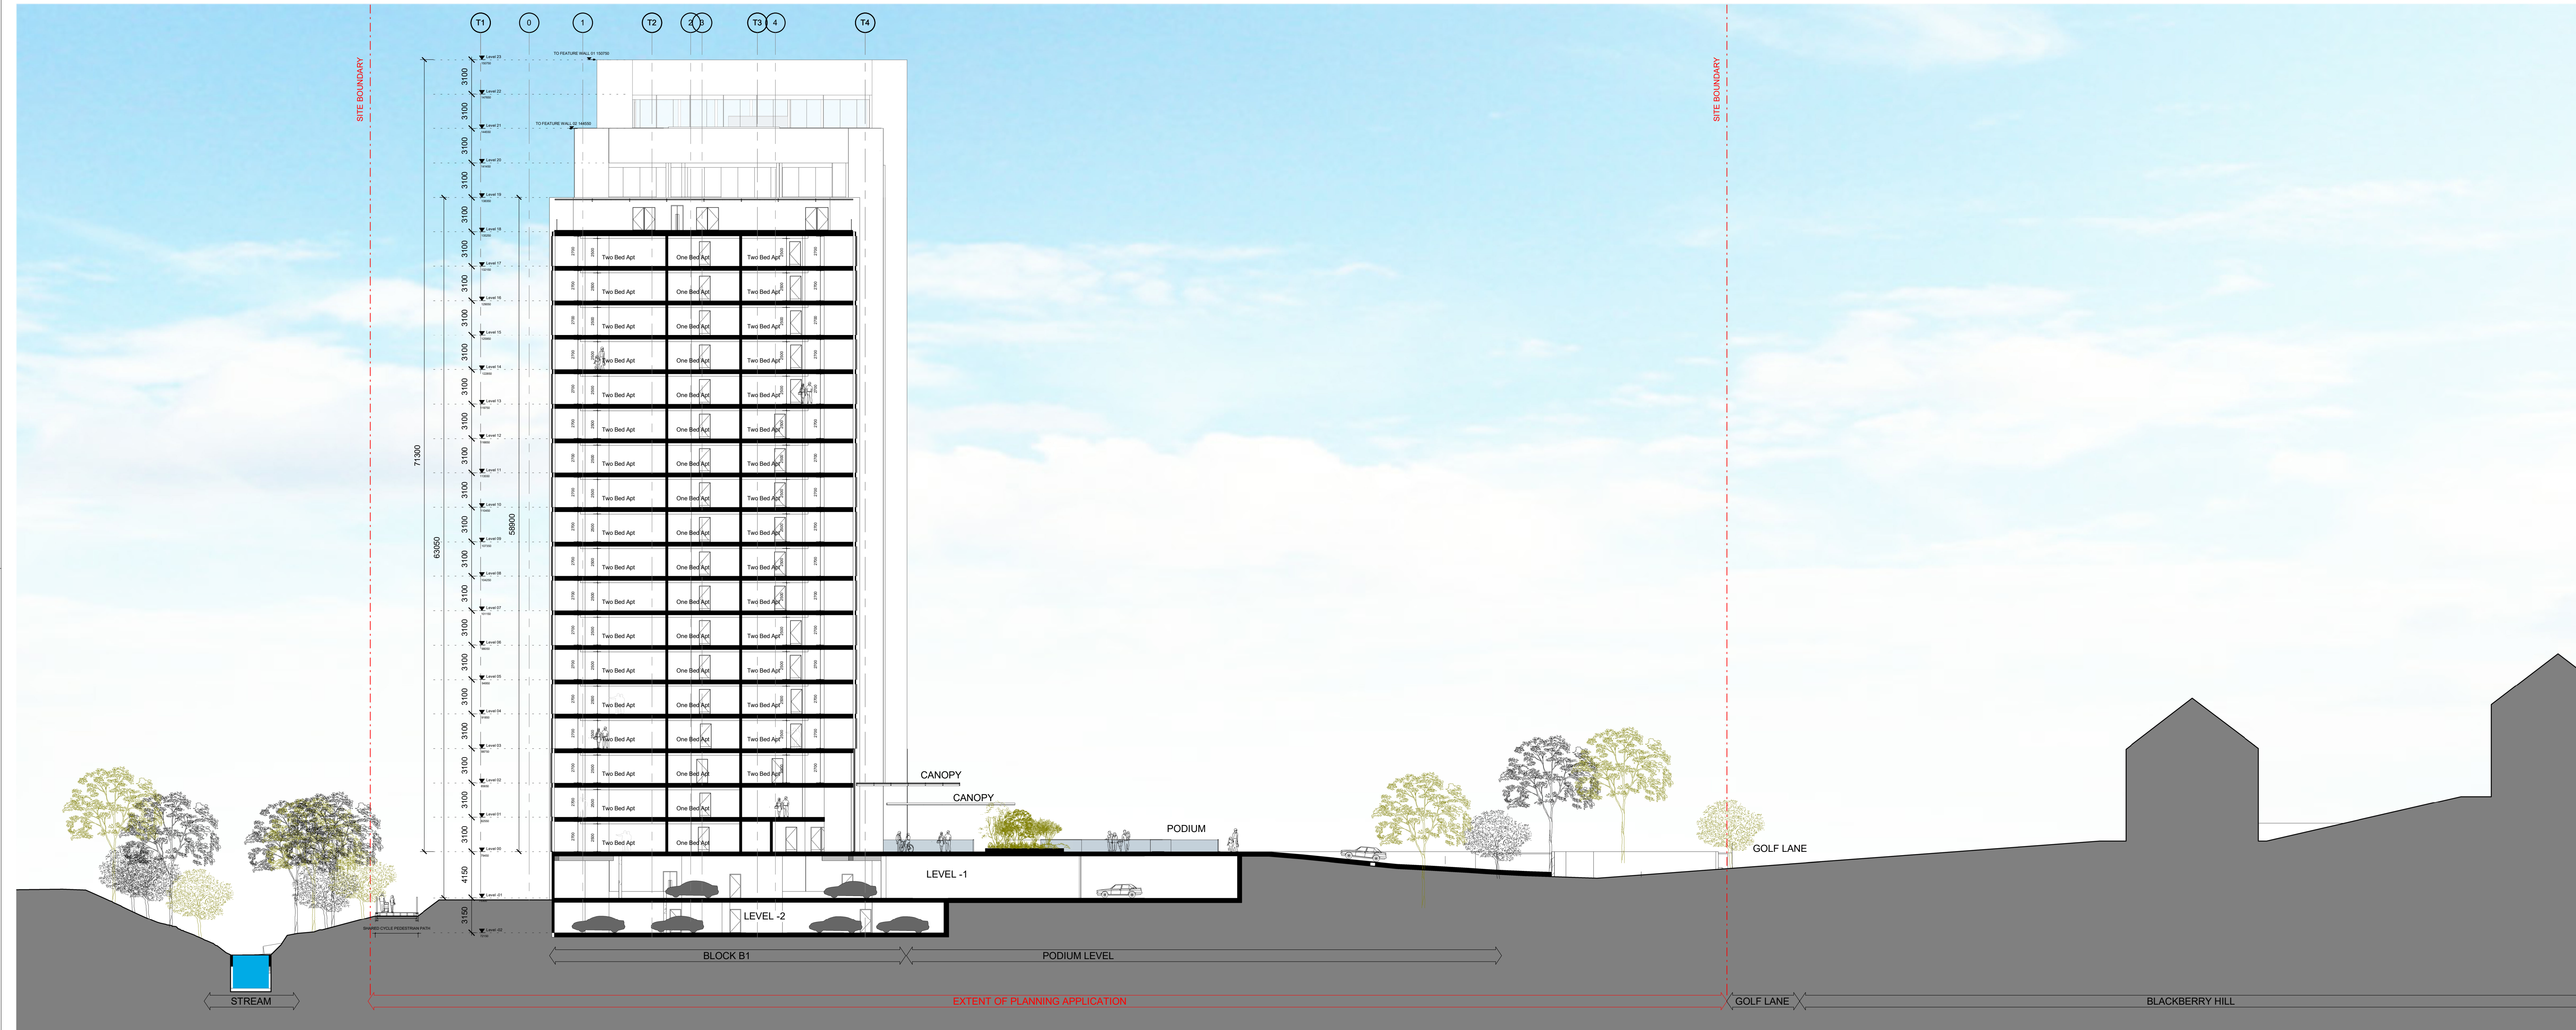

2 Site Section 02
1 : 250

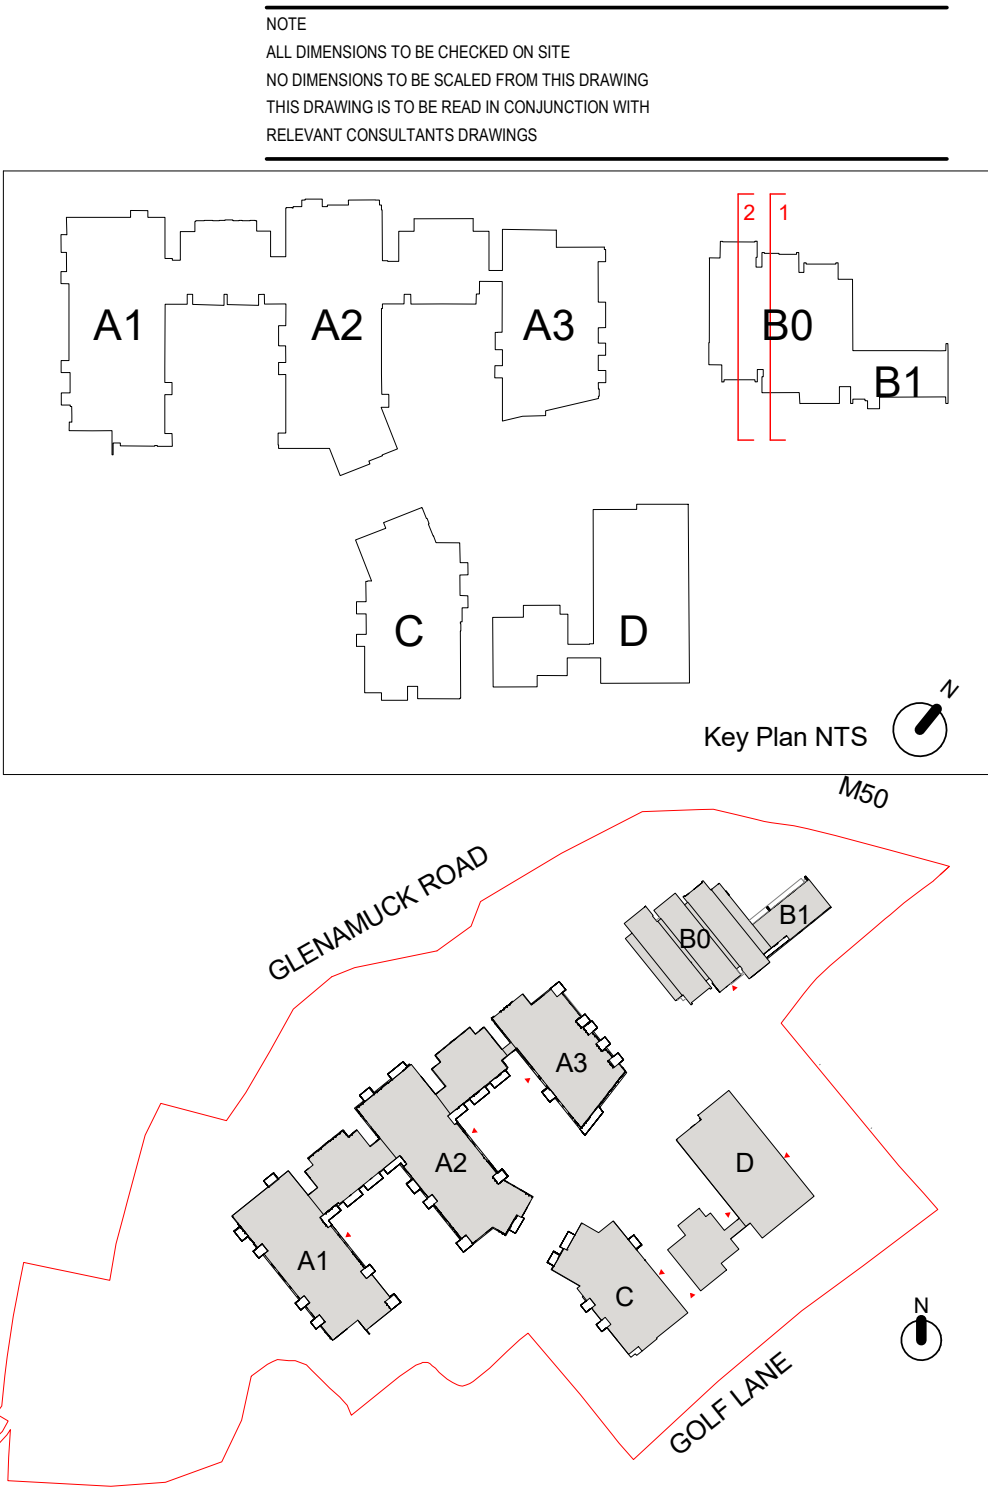

Material Legend

01. Modular Window System
02. Matte Ribbed Concrete / Matte Ribbed Render Cladding Panel
03. Glazed Terracotta / Coated Render Cladding Panel
04. Horizontal Emphasis Polished Concrete / Polished Render Cladding Panel
05. Aluminium Louvre System
06. Polished Concrete / Polished Render Cladding Panel
07. Glass Balustrade with Aluminum Fascia
08. Aluminium Cladding System Type 1
09. Curtain Walling System
10. Aluminium Cladding System Type 2
11. Insulated Render System
12. Opal Translucent Glazing
13. Opal Glass privacy screens to select balconies

PL_P4000	ISSUED FOR PLANNING		
REV	DATE	DESCRIPTION	CHECKED BY
1	25/02/20	ISSUED FOR THE REV	

Henry J Lyons

Architecture + Interiors
henry@hjl.com
+353 1 888 3333
hjl@henryjlyons.com
51-54 Pearse Street
Dublin D02 X466

PROJECT

BOWBECK DAC

PROJECT

GOLF LANE

DATE: 25/02/20

SCALE: As indicated @A0

DRAWN: LMD, JF

CHECKED: GS

PROPOSED SITE SECTION 01&02

HL JOB No. 90 - 050292

DRAWING NUMBER: PL_P4000

ISSUED FOR PLANNING

REVISION: P2

COPYRIGHTS