



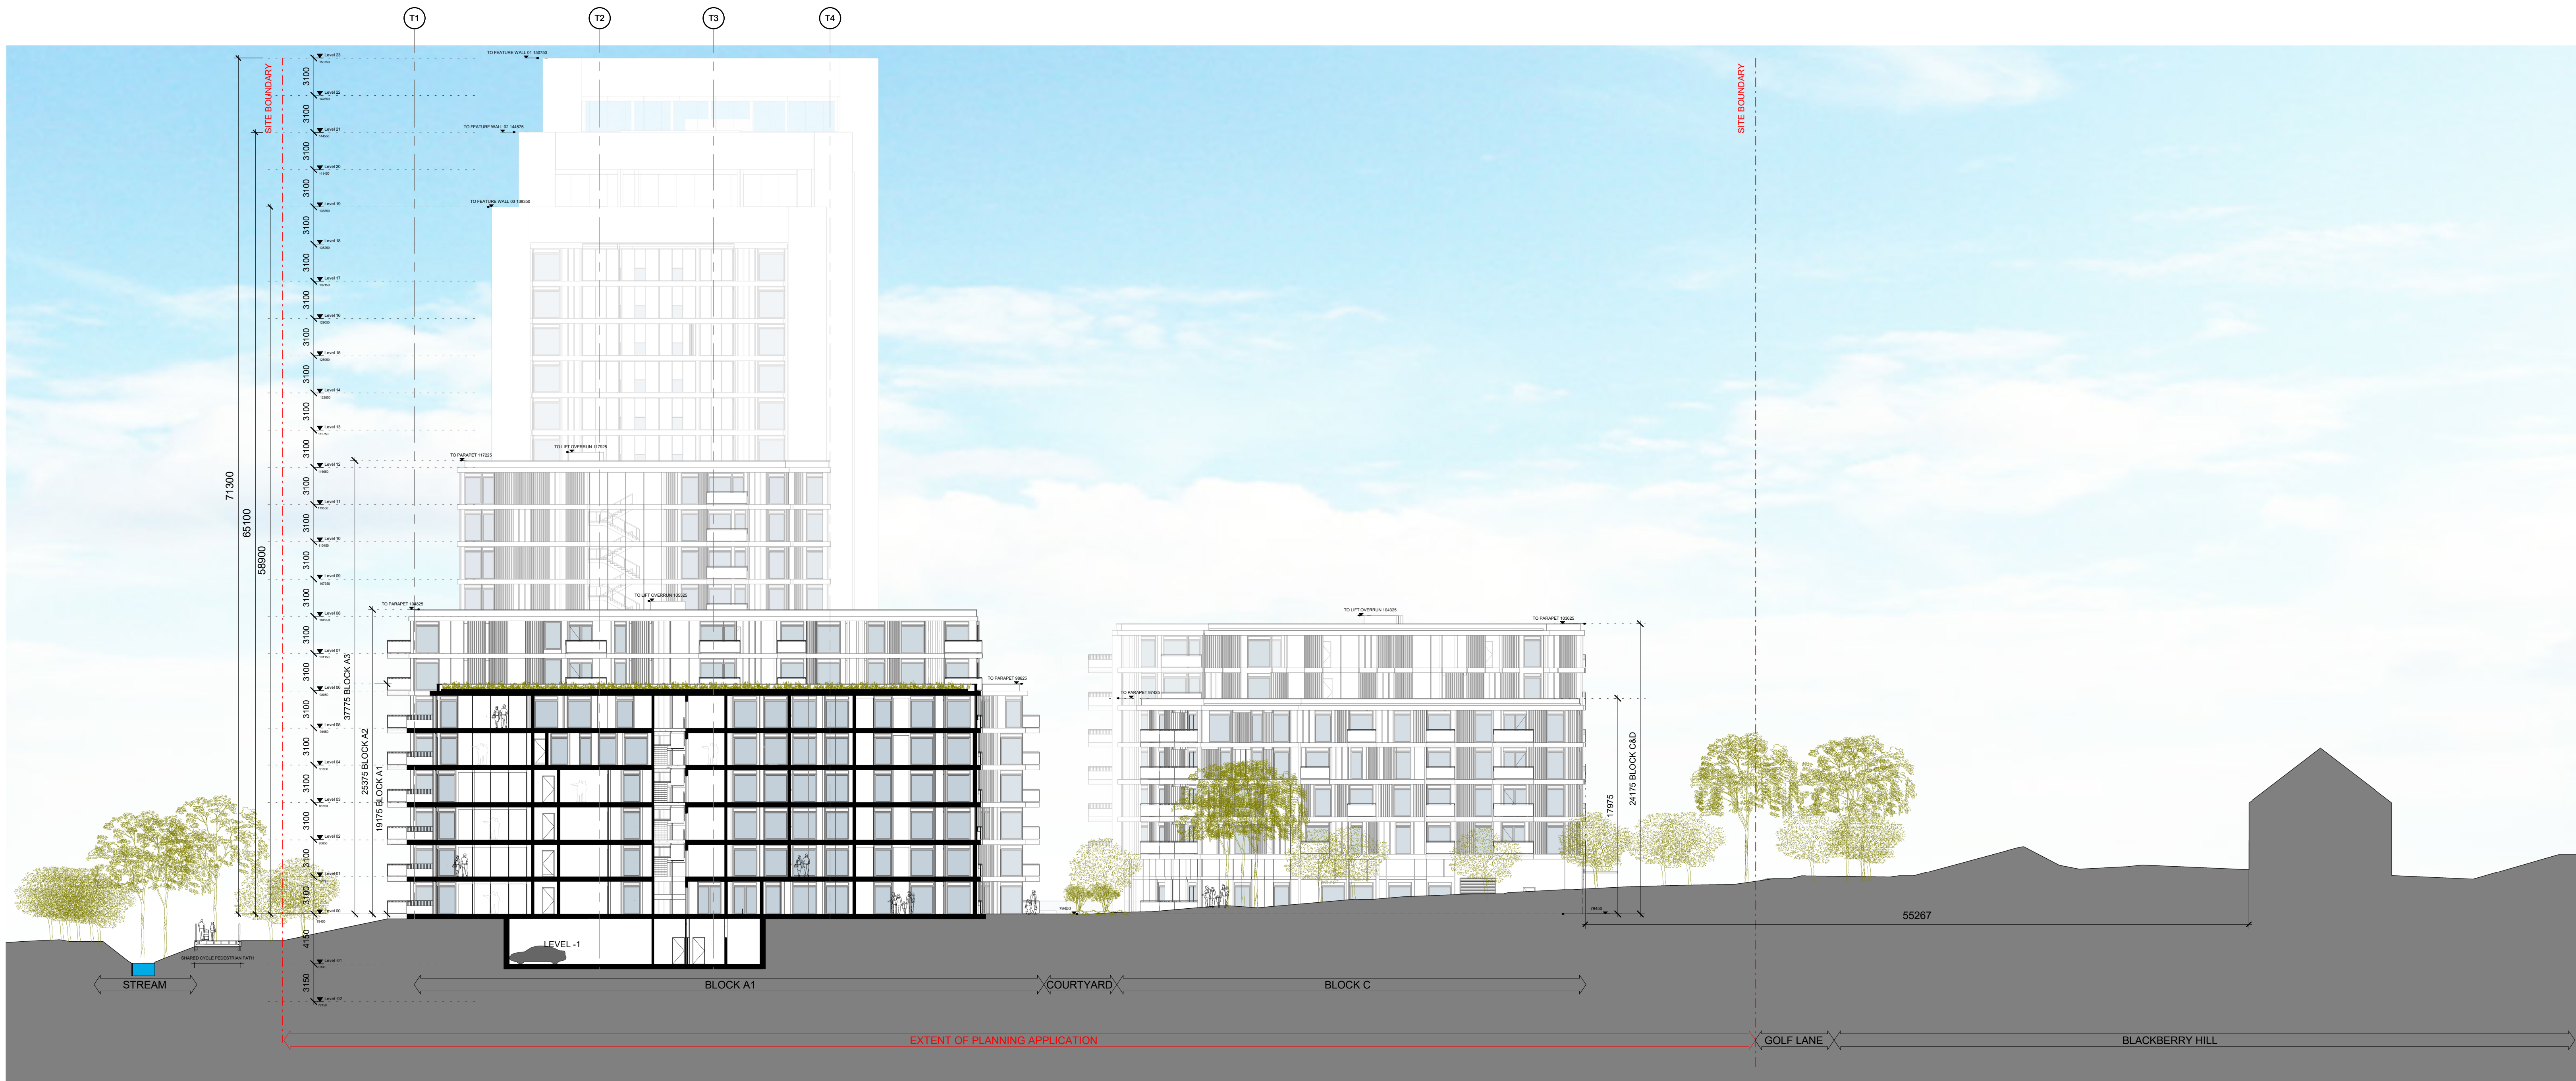

1 Site Section 03
1 : 250



2 Site Section 04
1 : 250

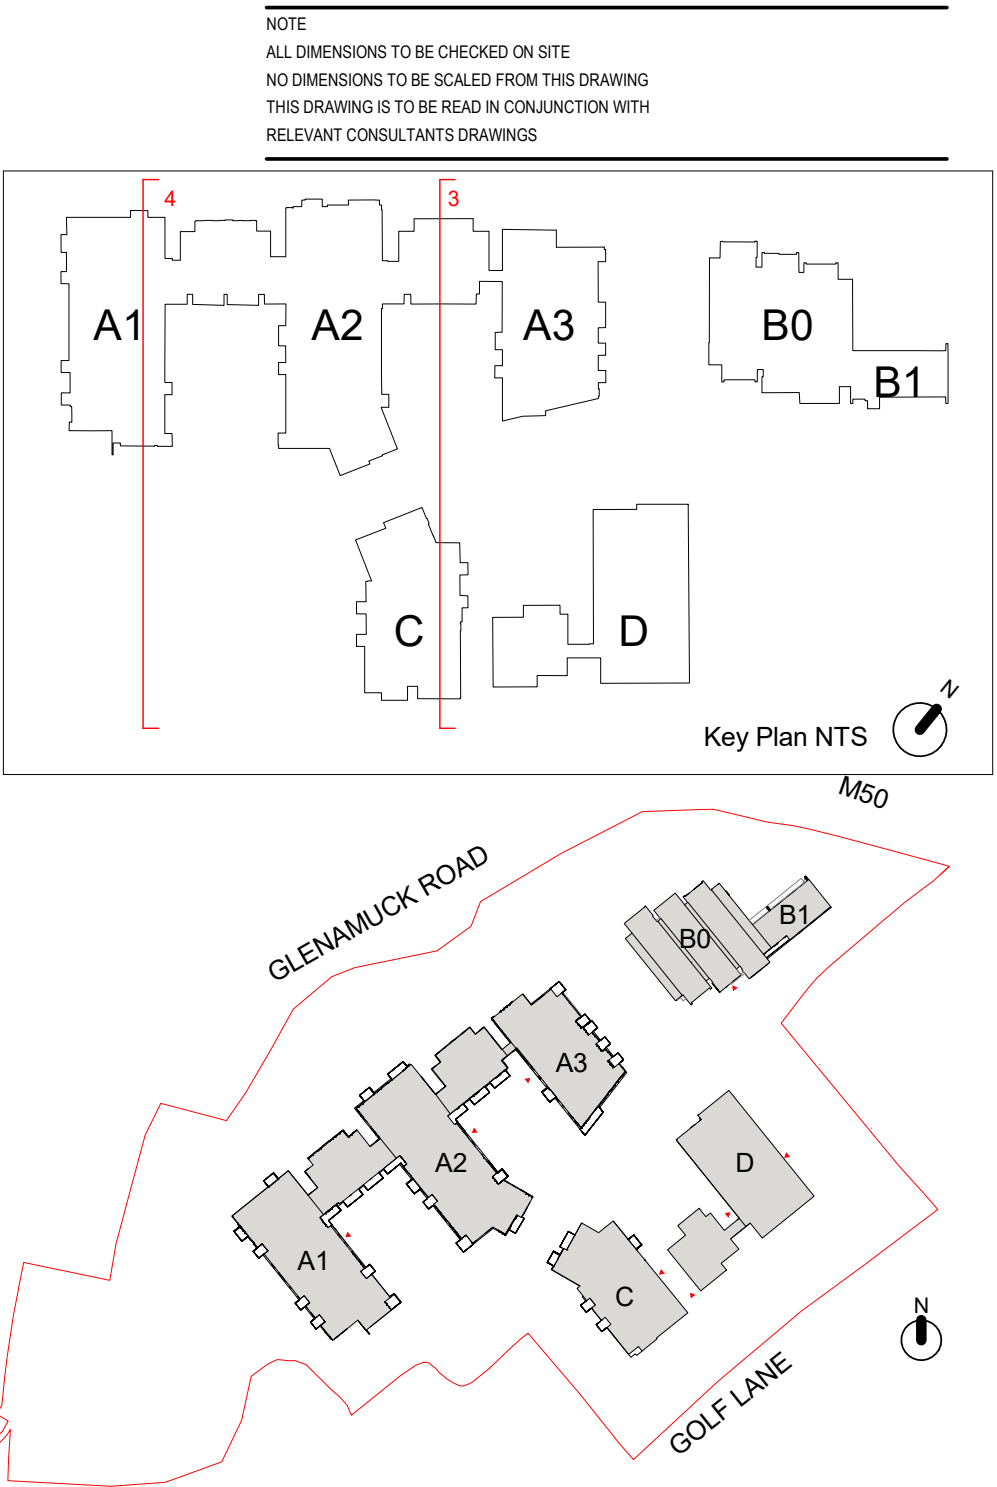

Material Legend

01. Modular Window System
02. Matte Ribbed Concrete / Matte Ribbed Render Cladding Panel
03. Glazed Terracotta / Coated Render Cladding Panel
04. Horizontal Emphasis Polished Concrete / Polished Render Cladding Panel
05. Aluminium Louvre System
06. Polished Concrete / Polished Render Cladding Panel
07. Glass Balustrade with Aluminum Fascia
08. Aluminium Cladding System Type 1
09. Curtain Walling System
10. Aluminium Cladding System Type 2
11. Insulated Render System
12. Opal Translucent Glazing
13. Opal Glass privacy screens to select balconies

PL_P4001	ISSUED FOR PLANNING		
REV	DATE	DESCRIPTION	CHK/DRAWN
PLANNING			

Henry J Lyons

Architecture + Interiors
henryjlyons.com
+353 1 888 3333
hjl@henryjlyons.com
51-54 Pearse Street
Dublin D02 X466

BOWBECK DAC

PROJECT

GOLF LANE

DATE 25/02/20
SCALE As indicated @A0
DRAWN LMD, JF
CHECKED GS

DRAWING

Proposed Site Section 03&04

HL JOB No. 90 - 050292	DRAWING NUMBER PL_P4001	REVISION P2
DRAWING DATE ISSUED FOR PLANNING		REVISION

COPYRIGHTS