
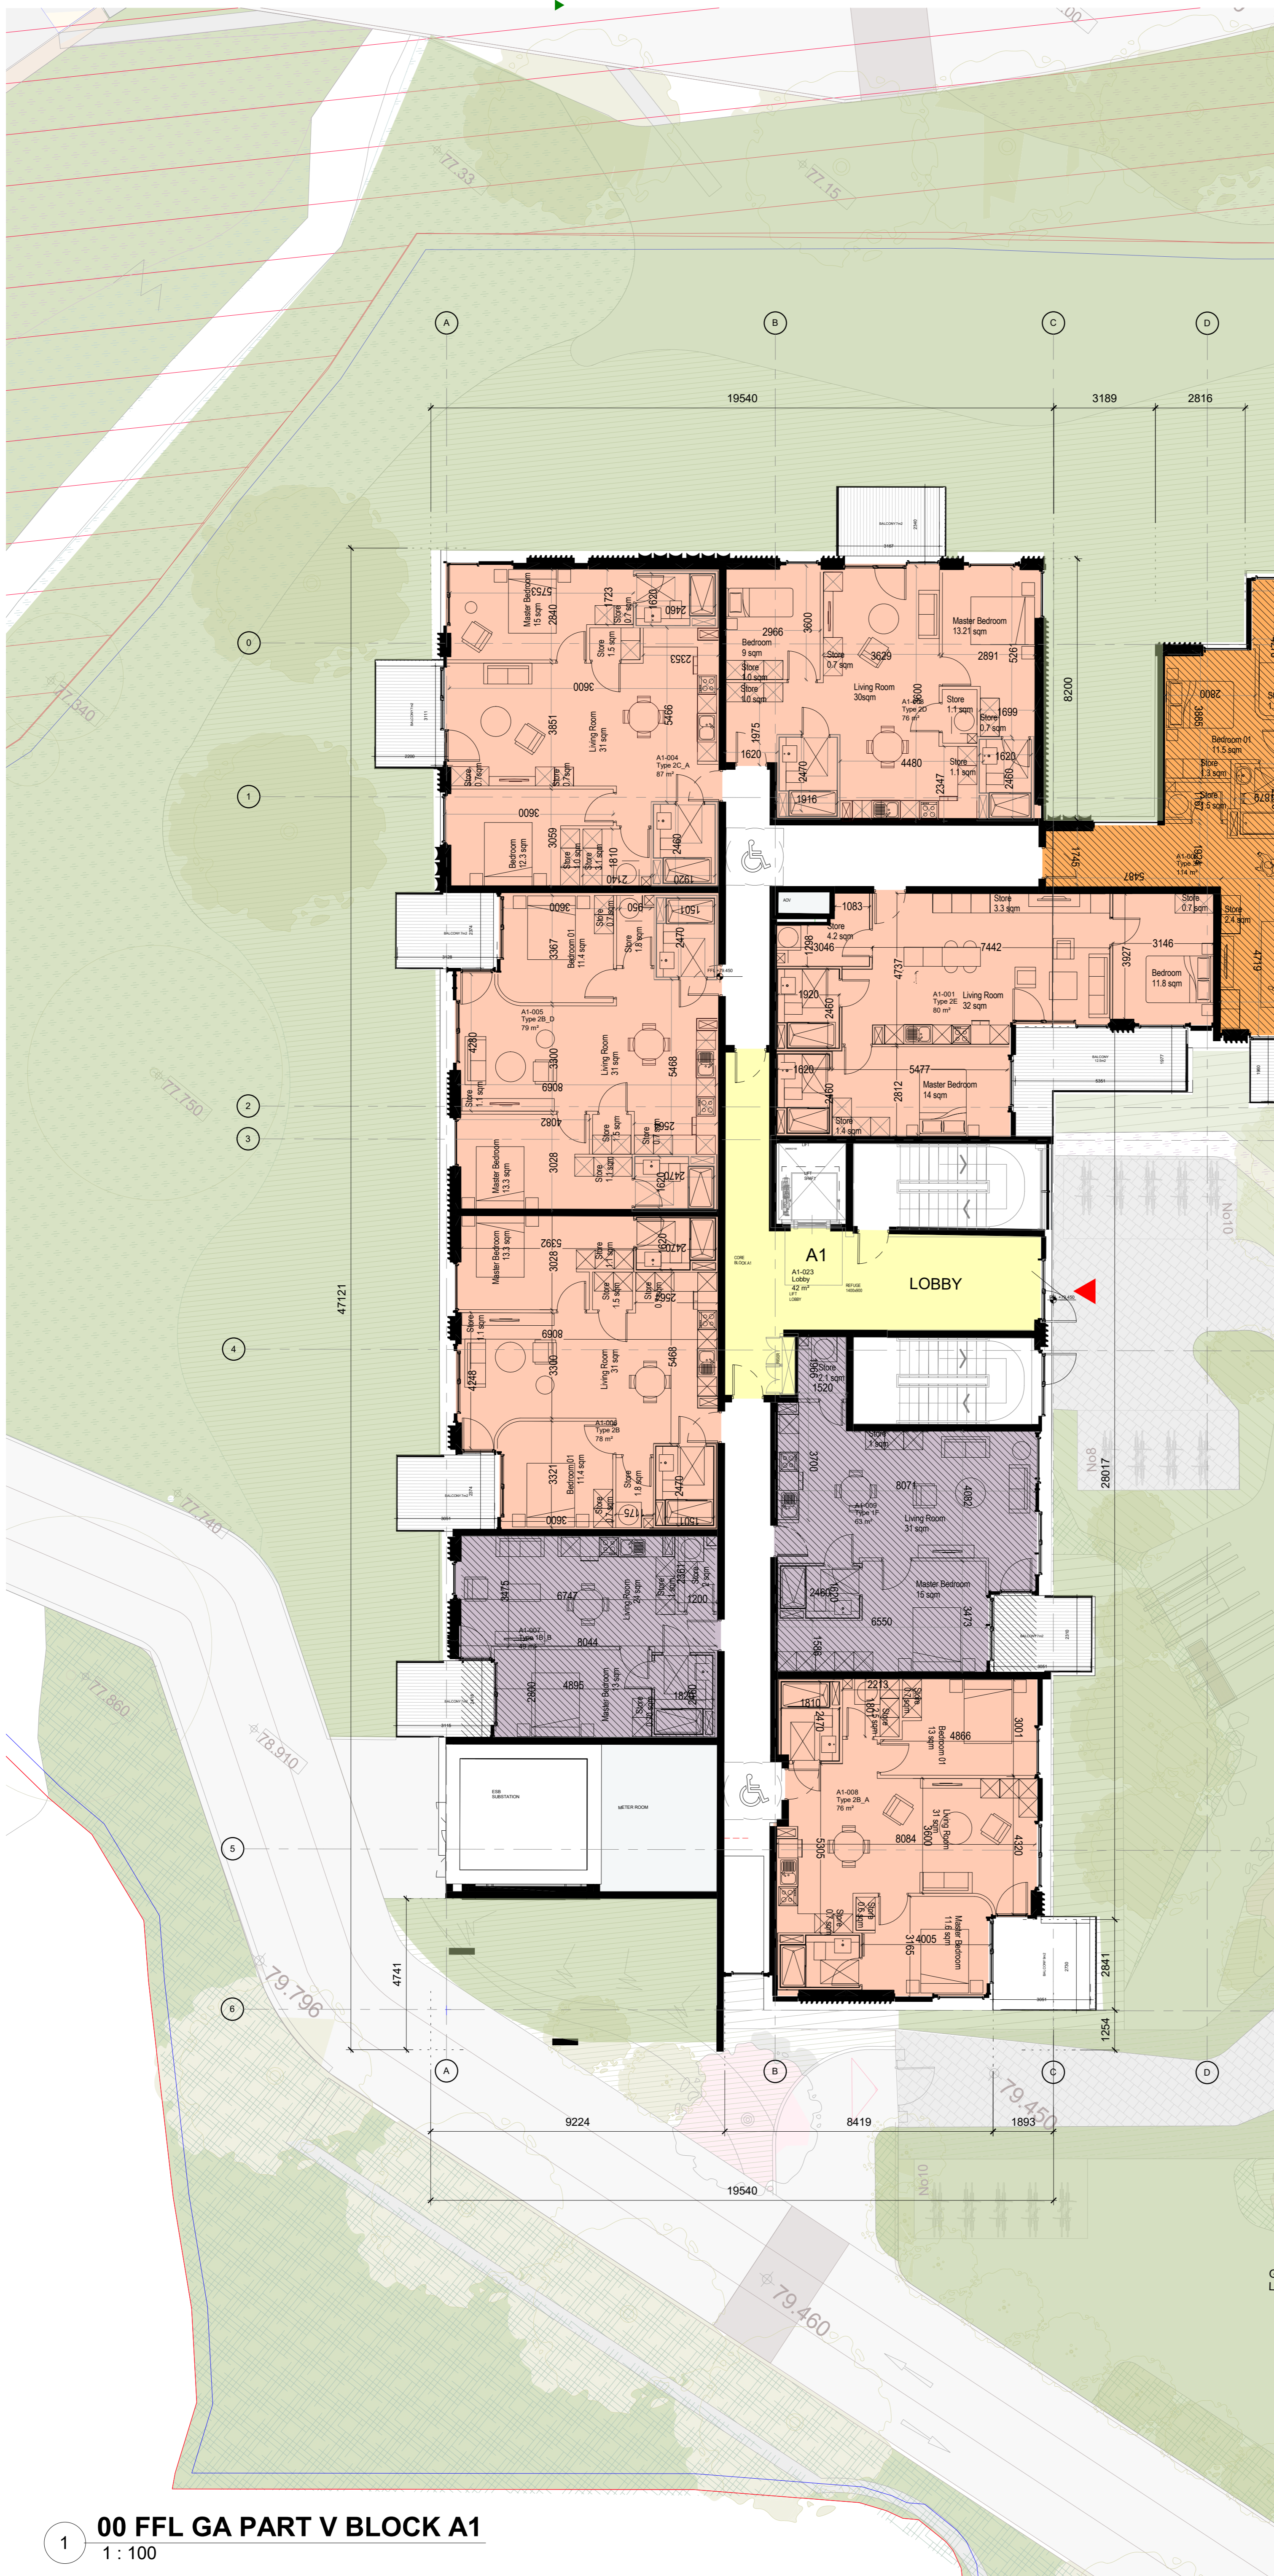
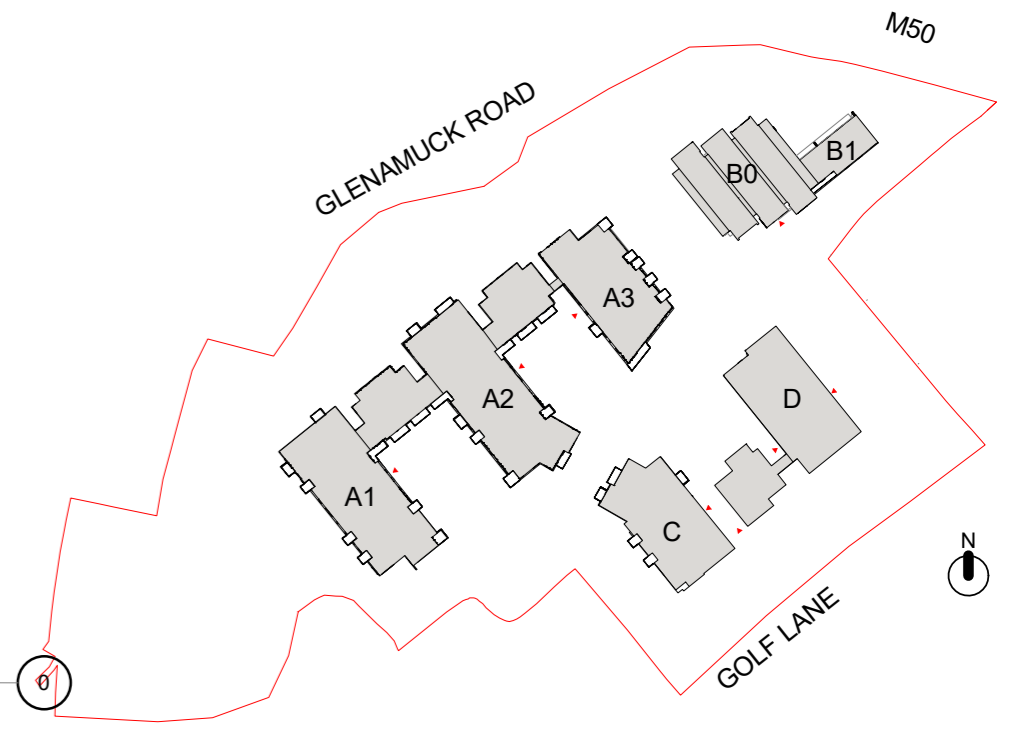


ALL DIMENSIONS TO BE CHECKED ON SITE
NO DIMENSIONS TO BE SCALED FROM THIS DRAWING
DRAWING IS TO BE READ IN CONJUNCTION WITH RELEVANT CONSULTANTS DRAWINGS

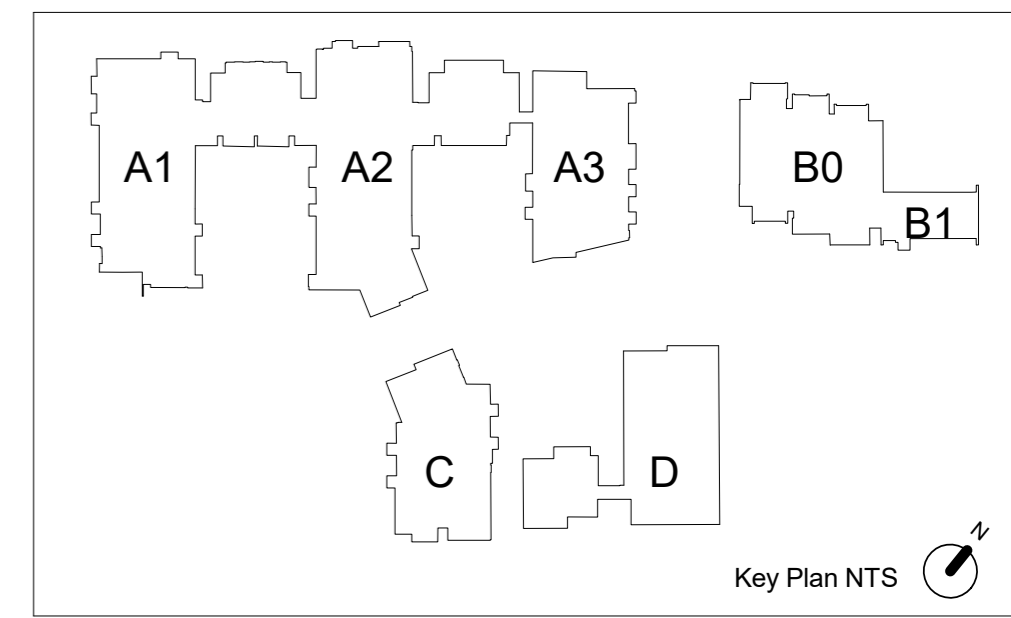

REV	DATE	DESCRIPTION	CHK	DRN
P2	23/12/20	ISSUED FOR PLANNING		
P1	25/03/20	ISSUED FOR PRE APP		

STATUS CODE DESCRIPTION
ISSUED FOR PLANNING APPROVAL

CLIENT
BOWBECK DAC

PROJECT
GOLF LANE

DRAWING
Block A1 Part V - Level 00

PROJECT NUMBER: 950688 DATE: 11/20/20

SCALE @ A1: As indicated DRAWN/CHECKED: Author/Checker

STATUS CODE: A1 DRAWING NUMBER: GOLFLN-HJL-A-PL_P9008 REVISION: P2

Henry J Lyons

Architecture + Interiors henryjlyons.com +353 1 888 3333 info@henryjlyons.com 51-54 Pearse Street Dublin D02 KA66

00 FFL GA PART V BLOCK A1
1 : 100