
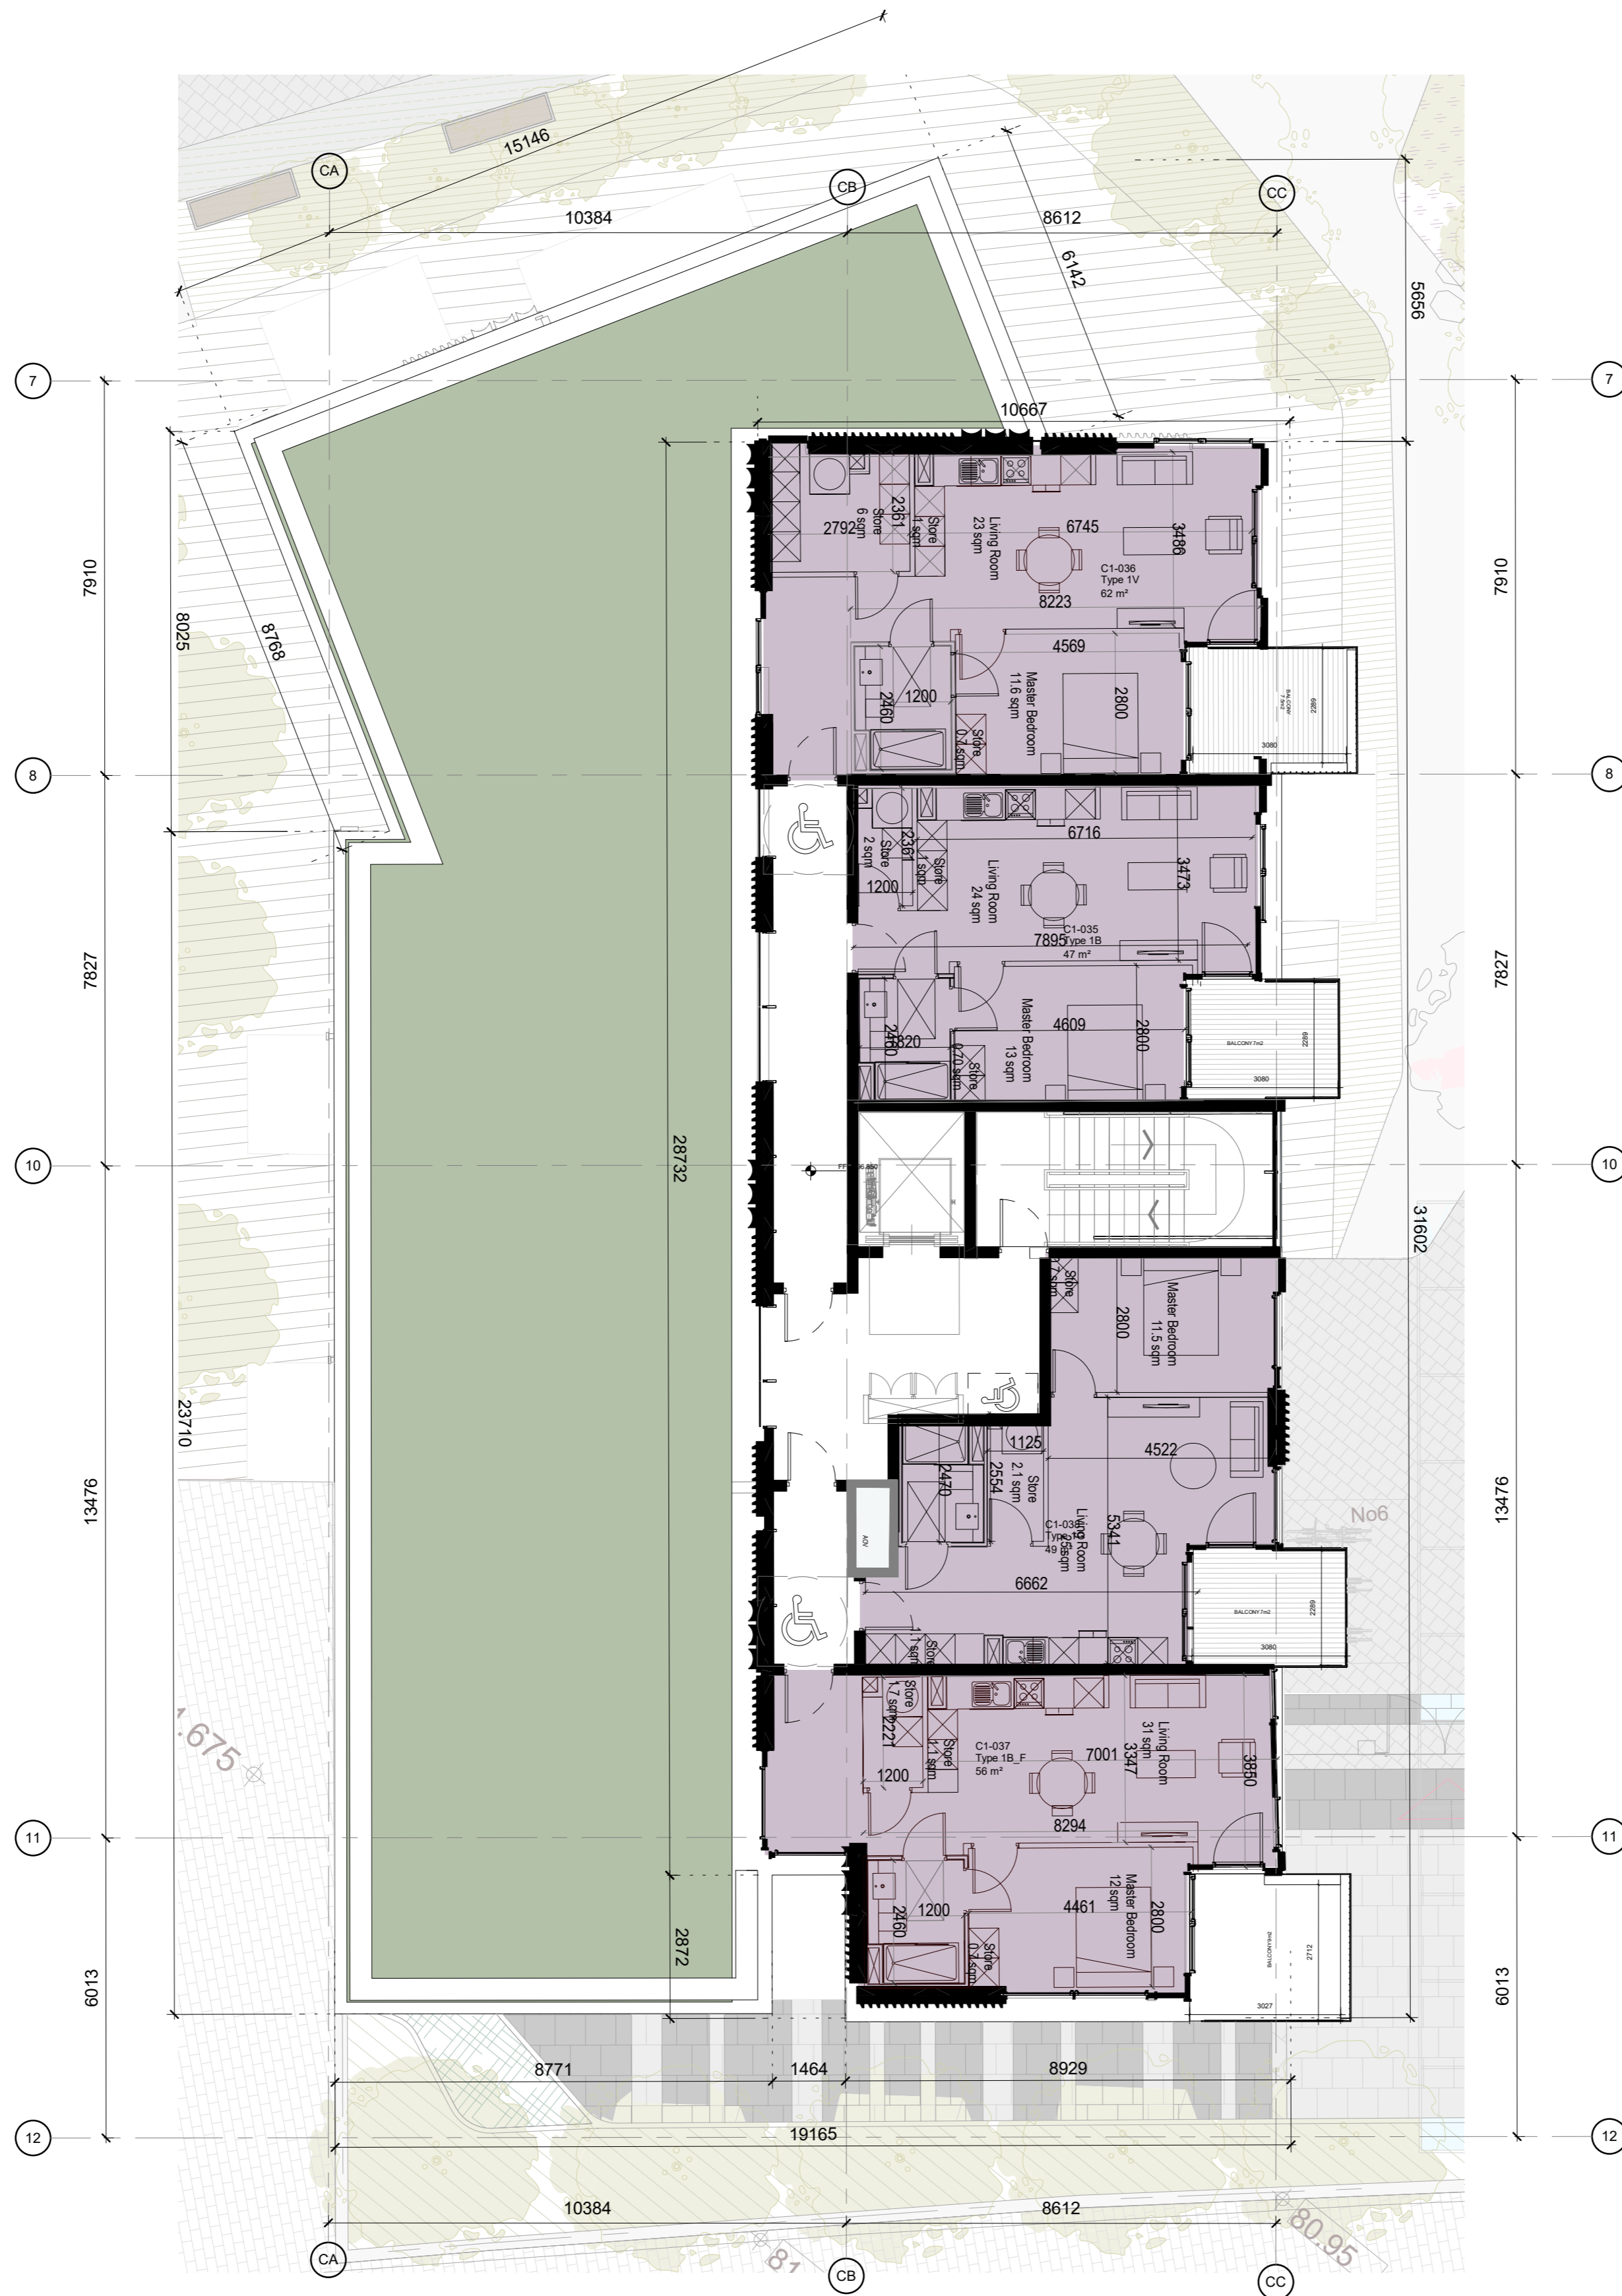
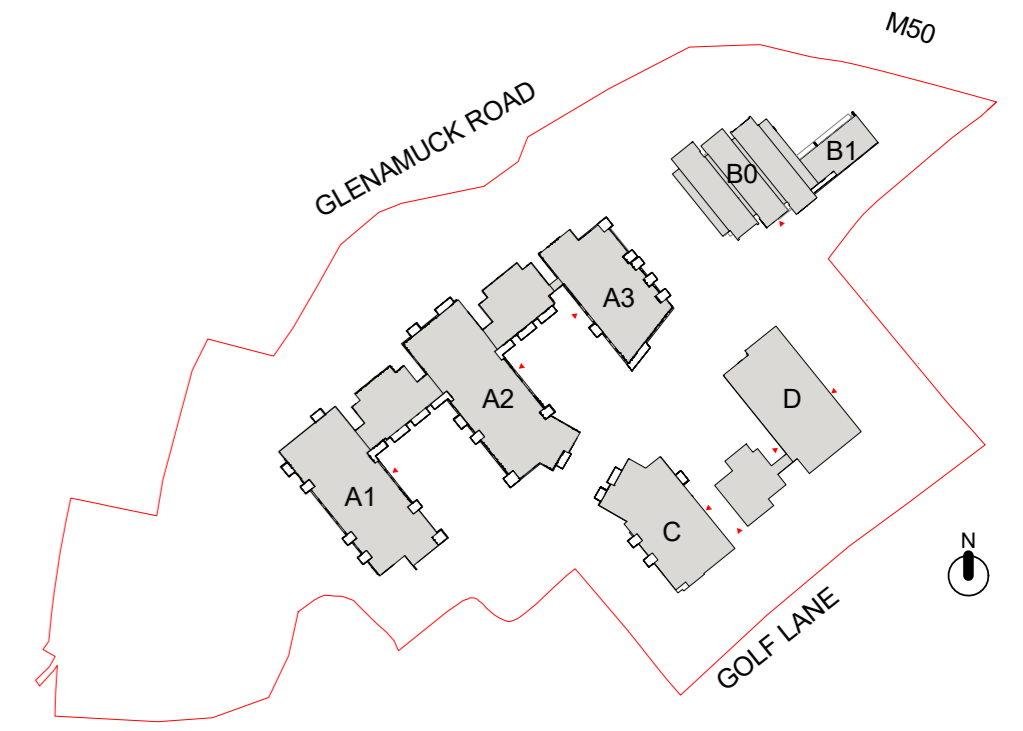


ALL DIMENSIONS TO BE CHECKED ON SITE  
 NO DIMENSIONS TO BE SCALED FROM THIS DRAWING  
 DRAWING IS TO BE READ IN CONJUNCTION WITH RELEVANT CONSULTANTS DRAWINGS

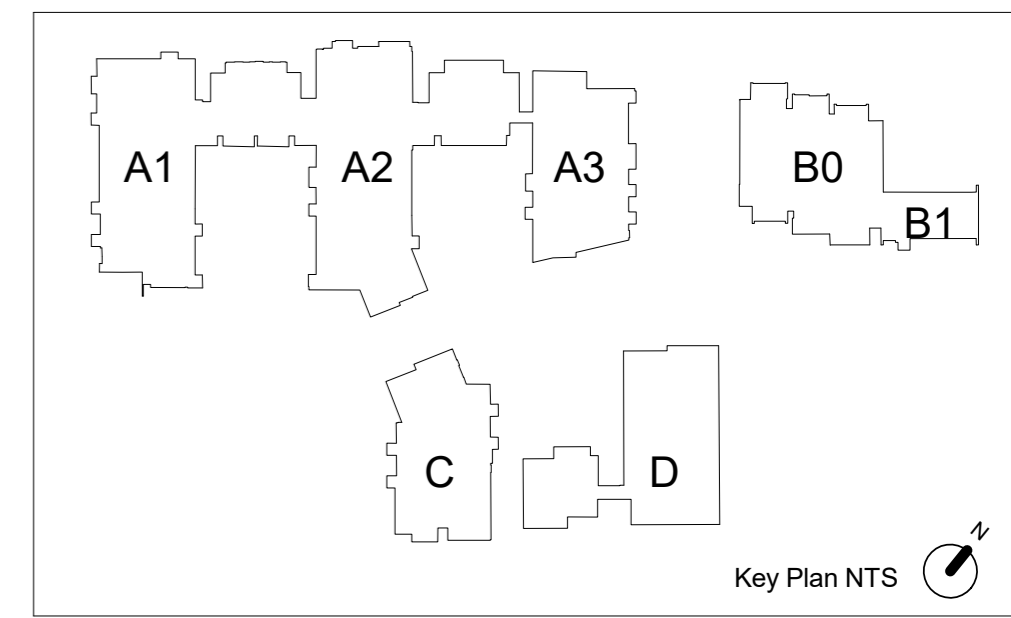

1 **05 FFL GA Part V Block C**  
 1 : 100

REV	DATE	DESCRIPTION	CHK	DRN
P2	23112020	ISSUED FOR PLANNING		
P1	25032020	ISSUED FOR PRE APP		

STATUS CODE DESCRIPTION  
**ISSUED FOR PLANNING APPROVAL**

CLIENT  
**BOWBECK DAC**

PROJECT  
**GOLF LANE**

DRAWING  
**Block C Part V - Level 05**

PROJECT NUMBER	DATE	SCALE@ A1:	DRAWN/CHECKED:	STATUS CODE:	DRAWING NUMBER	REVISION
950686	09/02/20	As indicated	RDI/ GOS	A1	GOLFLN-HJL--05-A-PL_P9014	P2