



- NOTES:
- SECTIONS SHOW INDICATIVE DETAILS OF THE KILTERRAN LINK ROAD AND HOW THIS POTENTIALLY TIES INTO THE PROPOSED DEVELOPMENT.

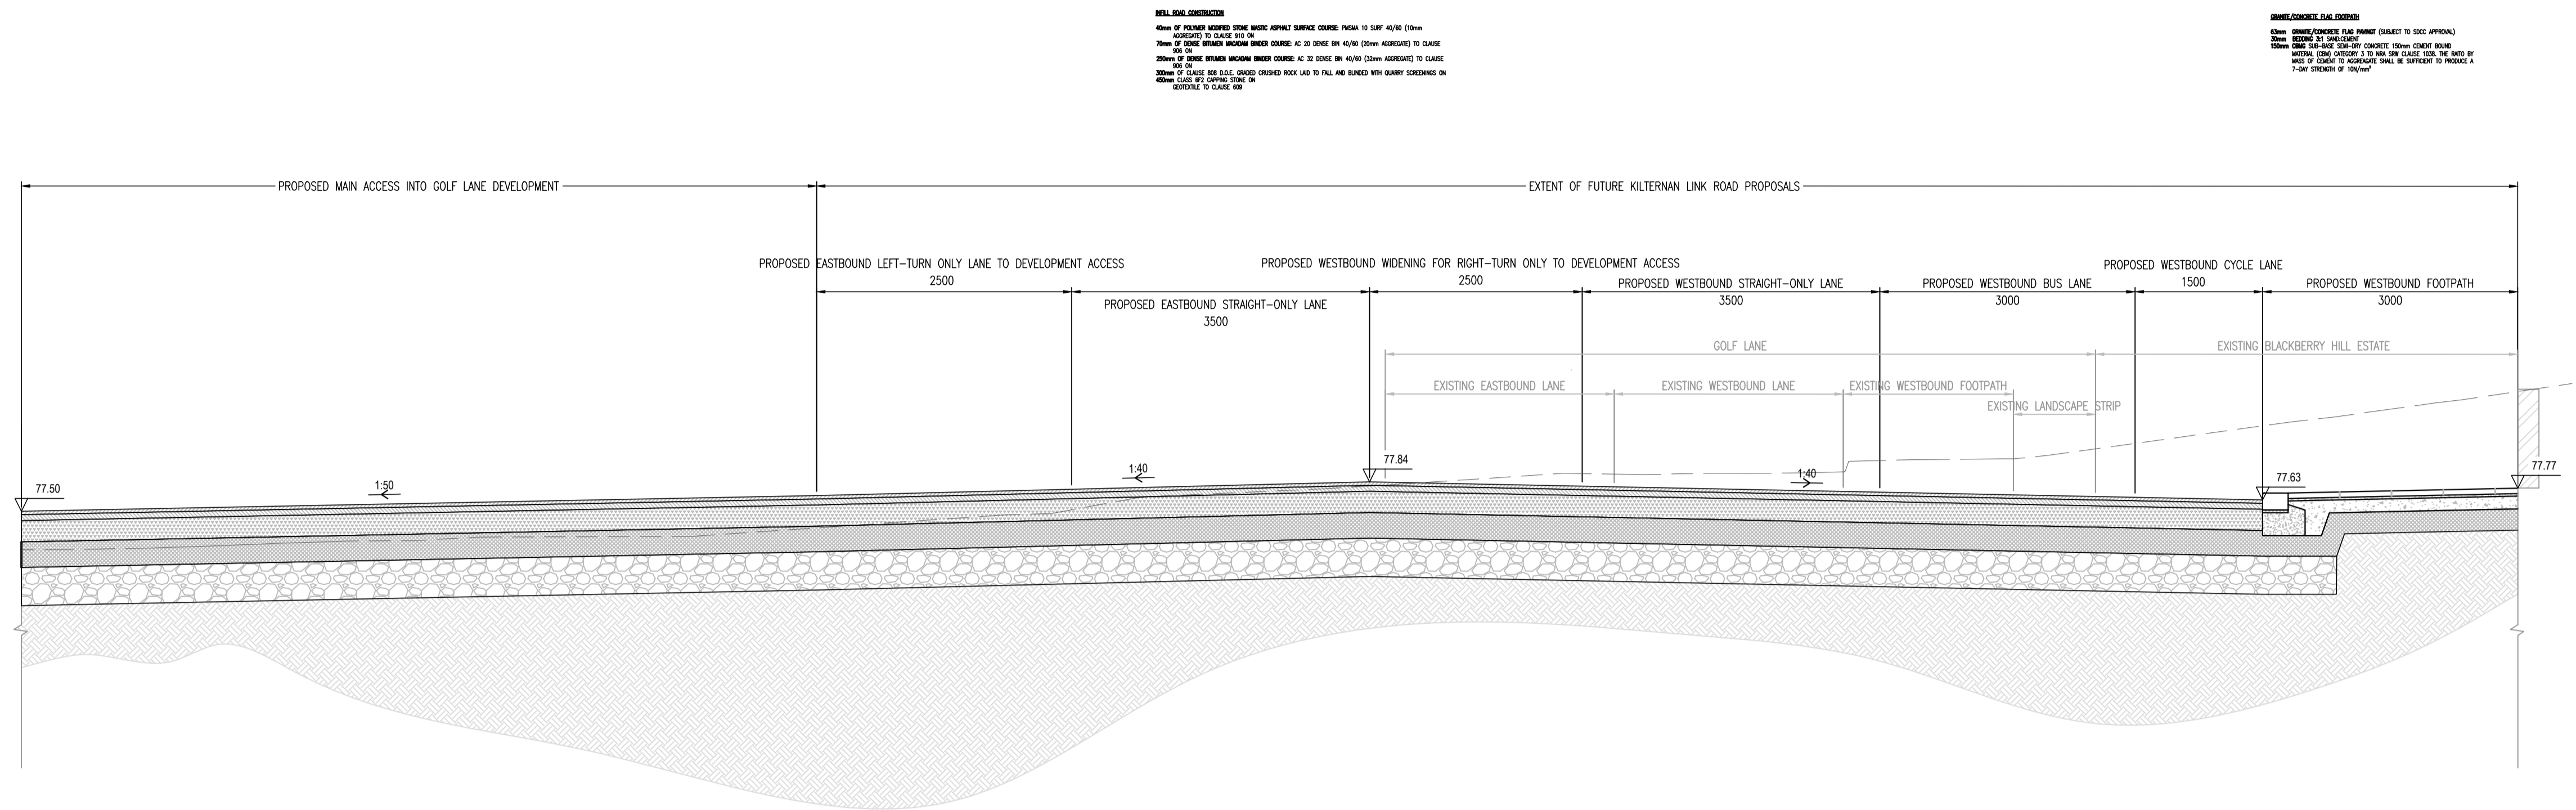

SECTION A-A
SCALE 1:50

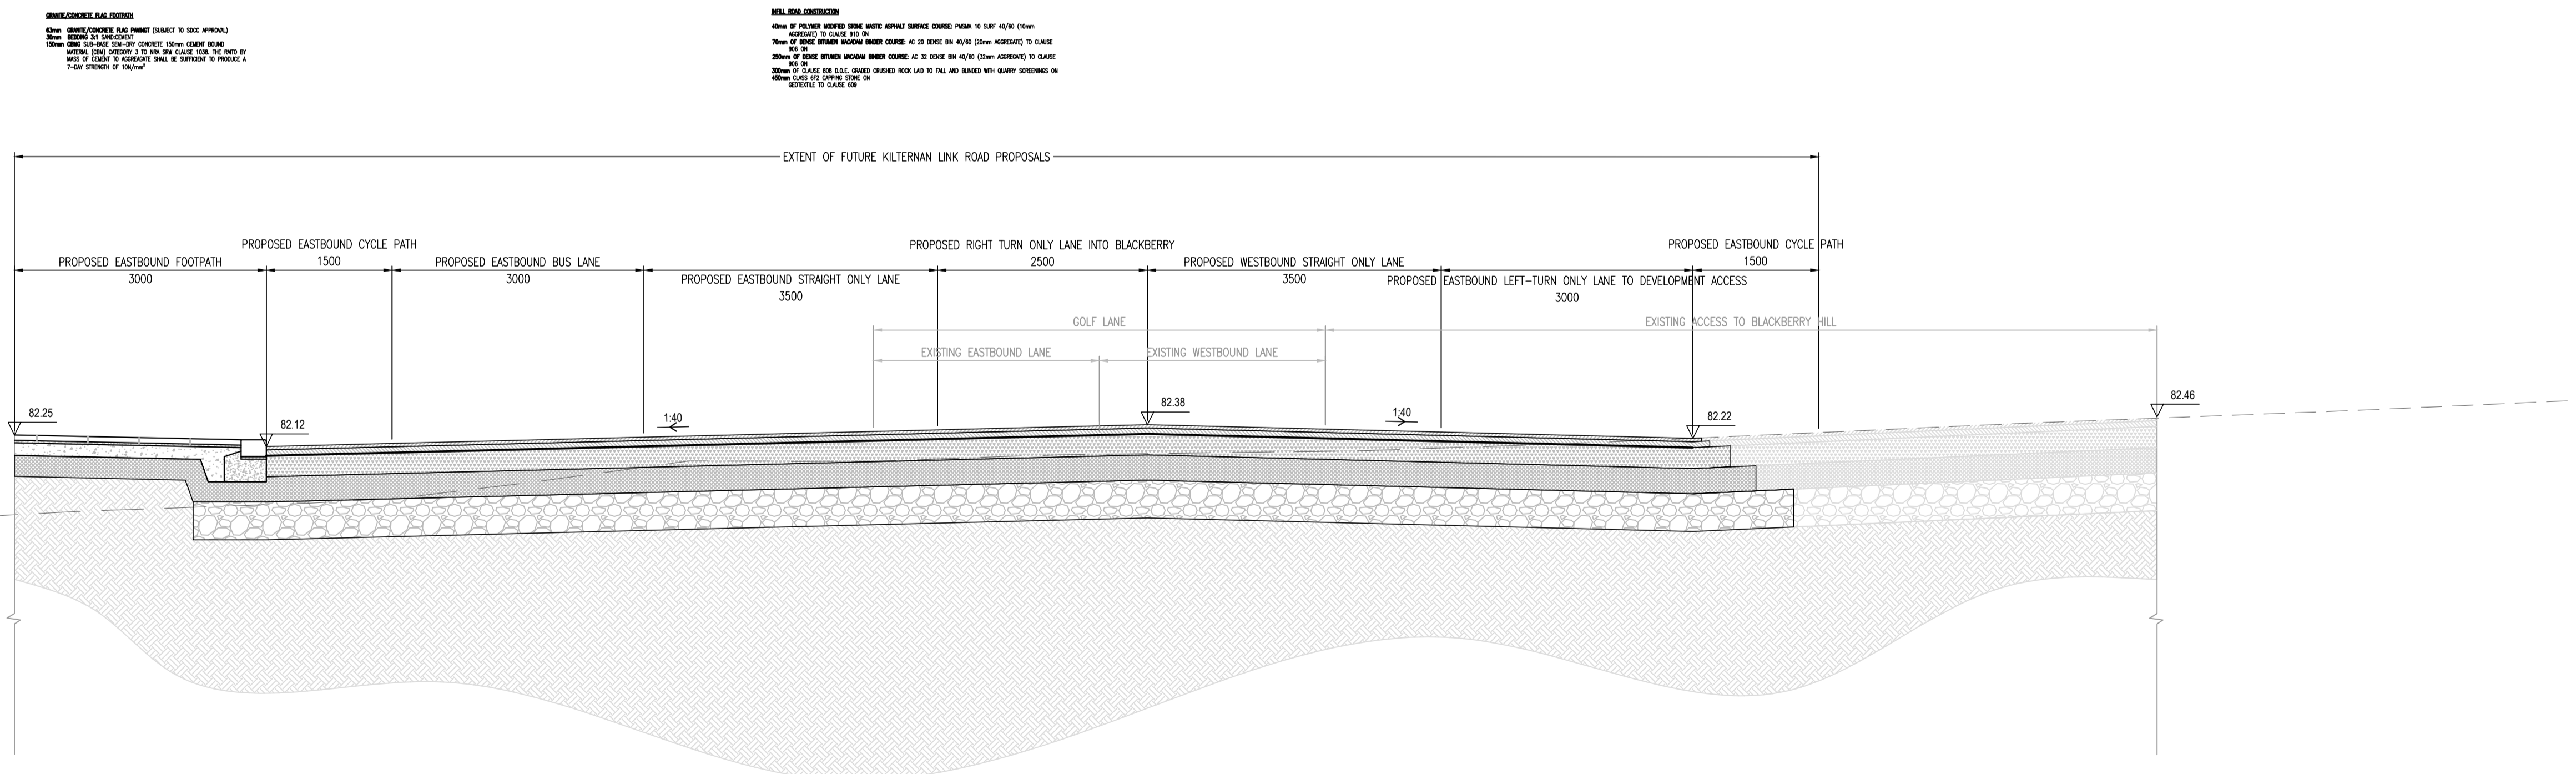

SECTION B-B
SCALE 1:50

| | | | | |
|-----|----------|----------------------------|----|-------|
| P01 | 09-12-20 | PLANNING | BS | NJF |
| rev | date | description | by | chkd. |
| | | A - Approved | | |
| | | B - Approved with comments | | |
| | | C - Do not use | | |

DBFL Consulting Engineers
Civil, Structural & Transportation Engineering
www.dbfl.ie

DUBLIN OFFICE: Ormond House, Upper Ormond Quay, Dublin 7, Ireland.
PHONE: +353 1 452 4000

CORK OFFICE: Phoenix House, Monahan Road, Cork.
PHONE: +353 (0) 21 2254538

WATERFORD OFFICE: Unit 2, The Chandlery, 1-2 O'Connell Street, Waterford, Ireland.
PHONE: +353 51 309 500

| | | | |
|---------------|-------------|---|------------|
| project ref. | | RESIDENTIAL DEVELOPMENT AT GLENAMUCK ROAD | |
| drawing title | | ROADS CROSS-SECTIONS | |
| client | | AXIS CONSTRUCTION | |
| designed by | author | scale | sheet size |
| PCC | BS | AS SHOWN | A1 |
| drawing no. | | revision | |
| | 170063-2112 | P01 | |