



© COPYRIGHT OF THIS DRAWING IS RESERVED BY DBFL CONSULTING ENGINEERS. NO PART SHALL BE REPRODUCED OR TRANSMITTED WITHOUT THEIR WRITTEN PERMISSION.

ON ORIGINAL

NOTES:

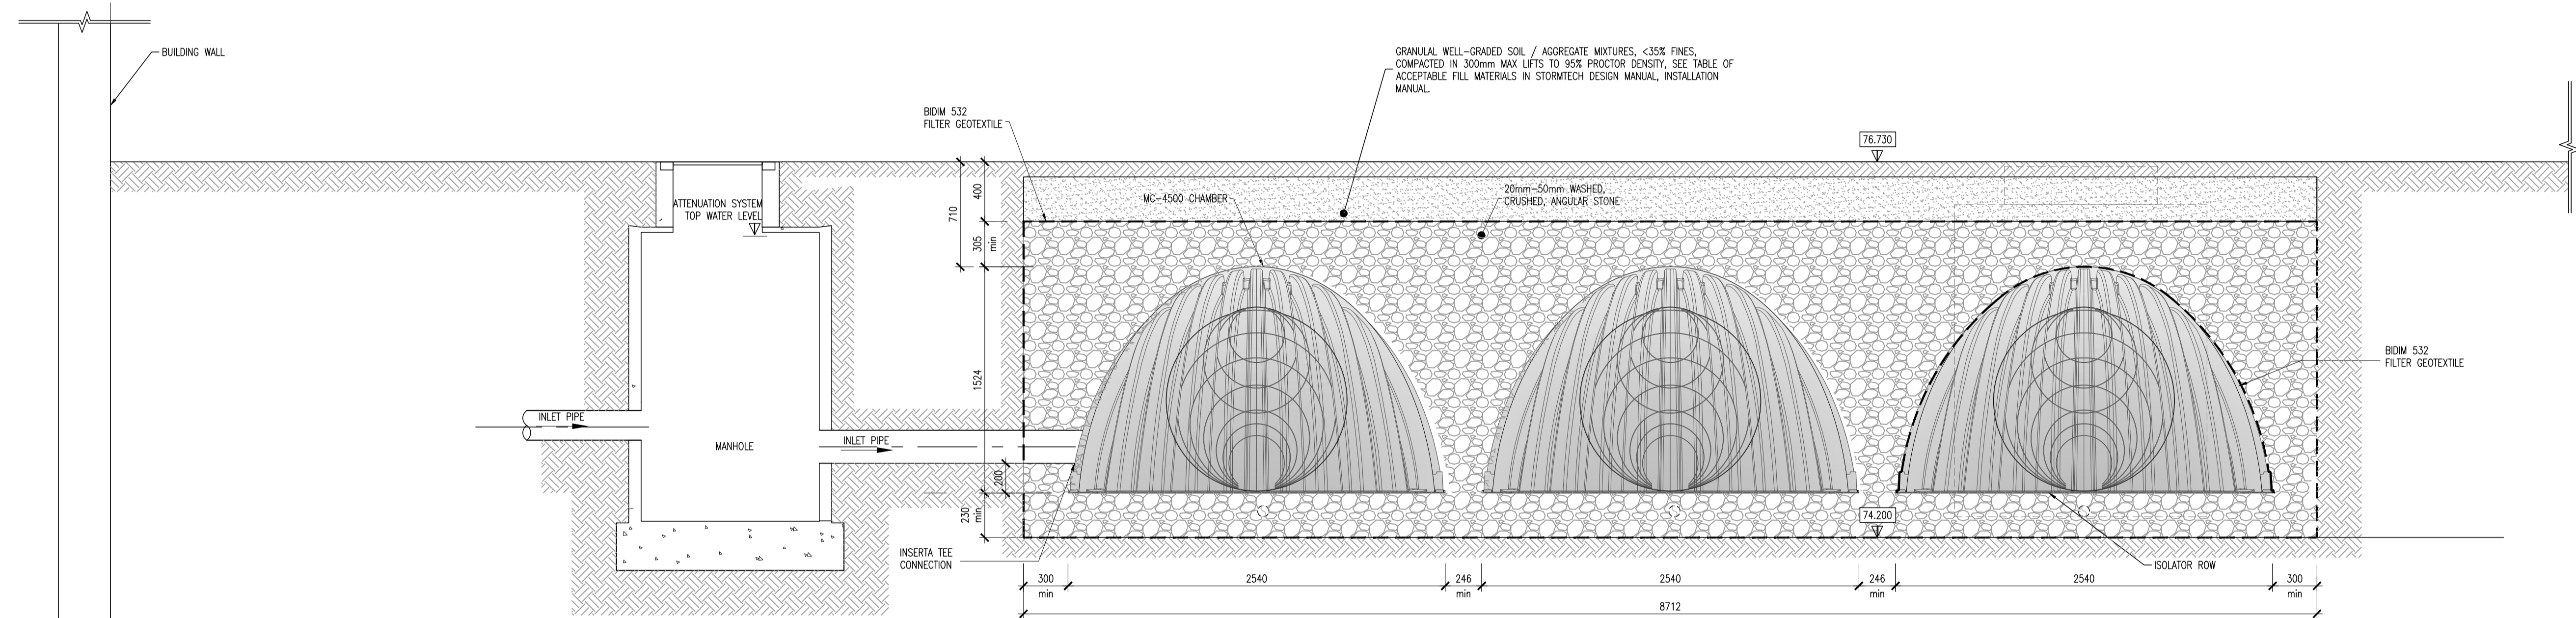

ATTENUATION TANK 1  
SECTION A-A THROUGH STORMTECH MC-4500  
SCALE 1:25

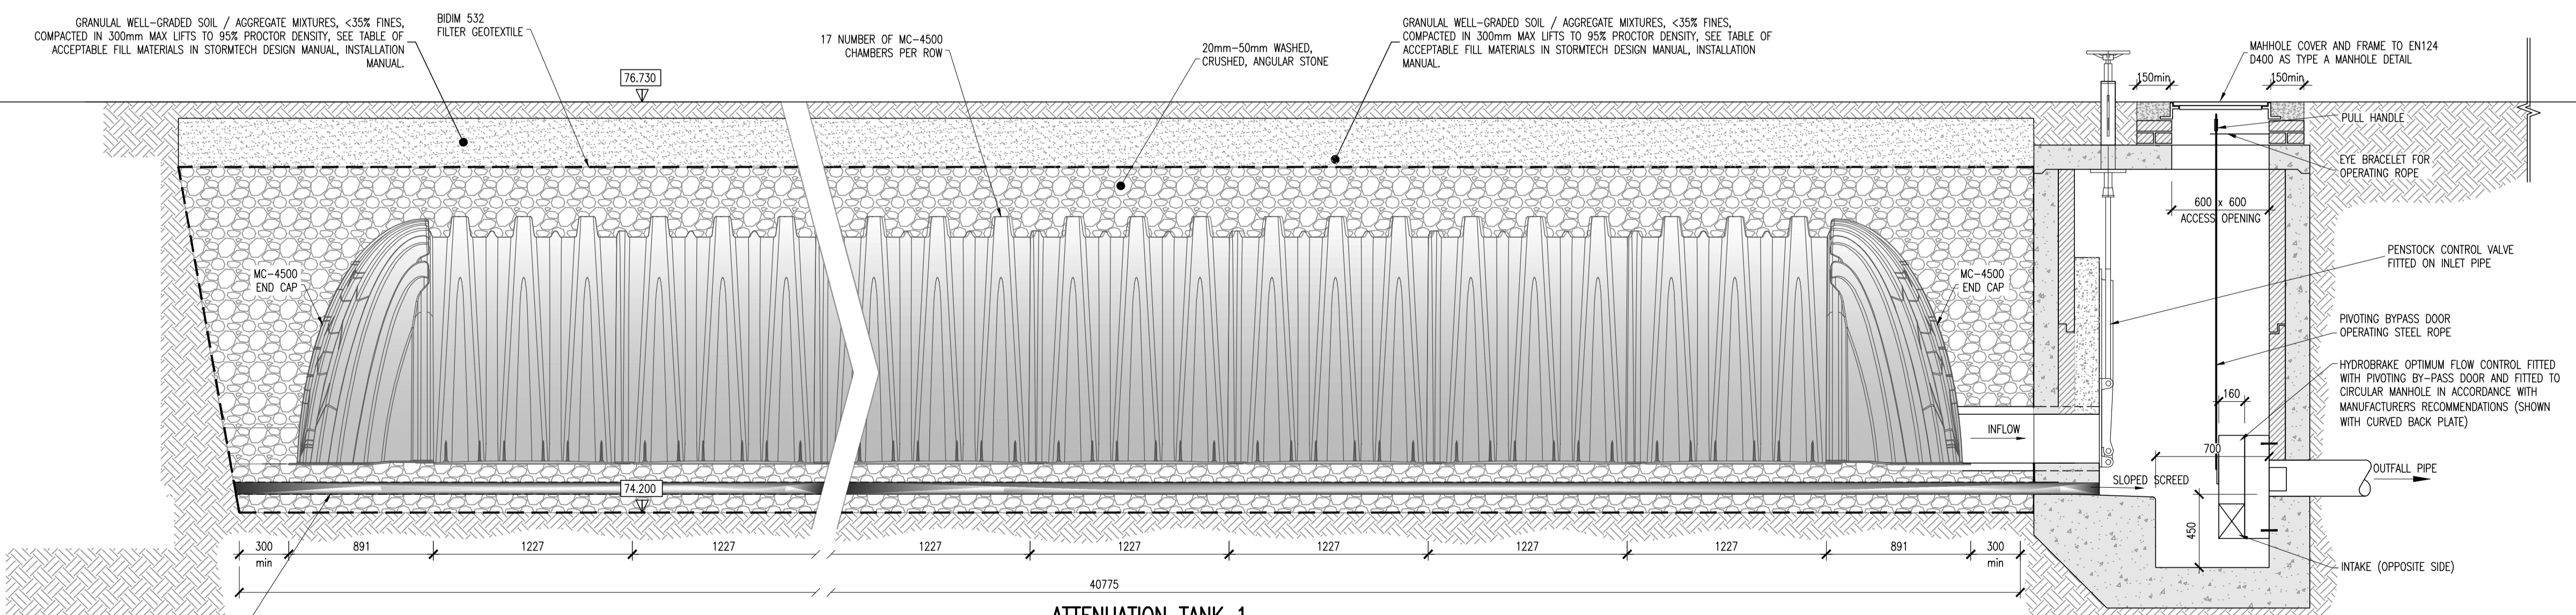

ATTENUATION TANK 1  
SECTION B-B THROUGH STORMTECH MC-4500  
SCALE 1:25

P03	09-12-20	PLANNING	BS	NJF
P02	06-11-20	PLANNING	BS	NJF
P01	27-03-20	PRE-PLANNING ISSUE	NS	NJF
rev	date	description	by chkd.	
		A - Approved		
		B - Approved with comments		
		C - Do not use		

client approval

suitability issue purpose  
S2 - INFORMATION PLANNING

**DBFL Consulting Engineers**  
Civil, Structural & Transportation Engineering  
www.dbfl.ie

DUBLIN OFFICE: Ormond House, Upper Ormond Quay, Dublin 7, D07 W704  
PHONE: +353 1 404 4000

CORK OFFICE: Phoenix House, Monahan Road, Cork, T12 H1KX  
PHONE: +353 (0) 21 2024638

WATERFORD OFFICE: Suite 10 The Arkun, Maritime Gate, Canada Street, Waterford, X91 W028  
PHONE: +353 51 309 500

project ref.  
RESIDENTIAL DEVELOPMENT AT  
GLENAMUCK ROAD

drawing title  
ATTENUATION TANK 1 DETAILS

client  
AXIS CONSTRUCTION

designed by	author	scale	sheet size
PCC	BS	AS SHOWN	A1
drawing no.		revision	
		170063-3107	P03