



SURFACE WATER OUTFALL
SCALE 1:100

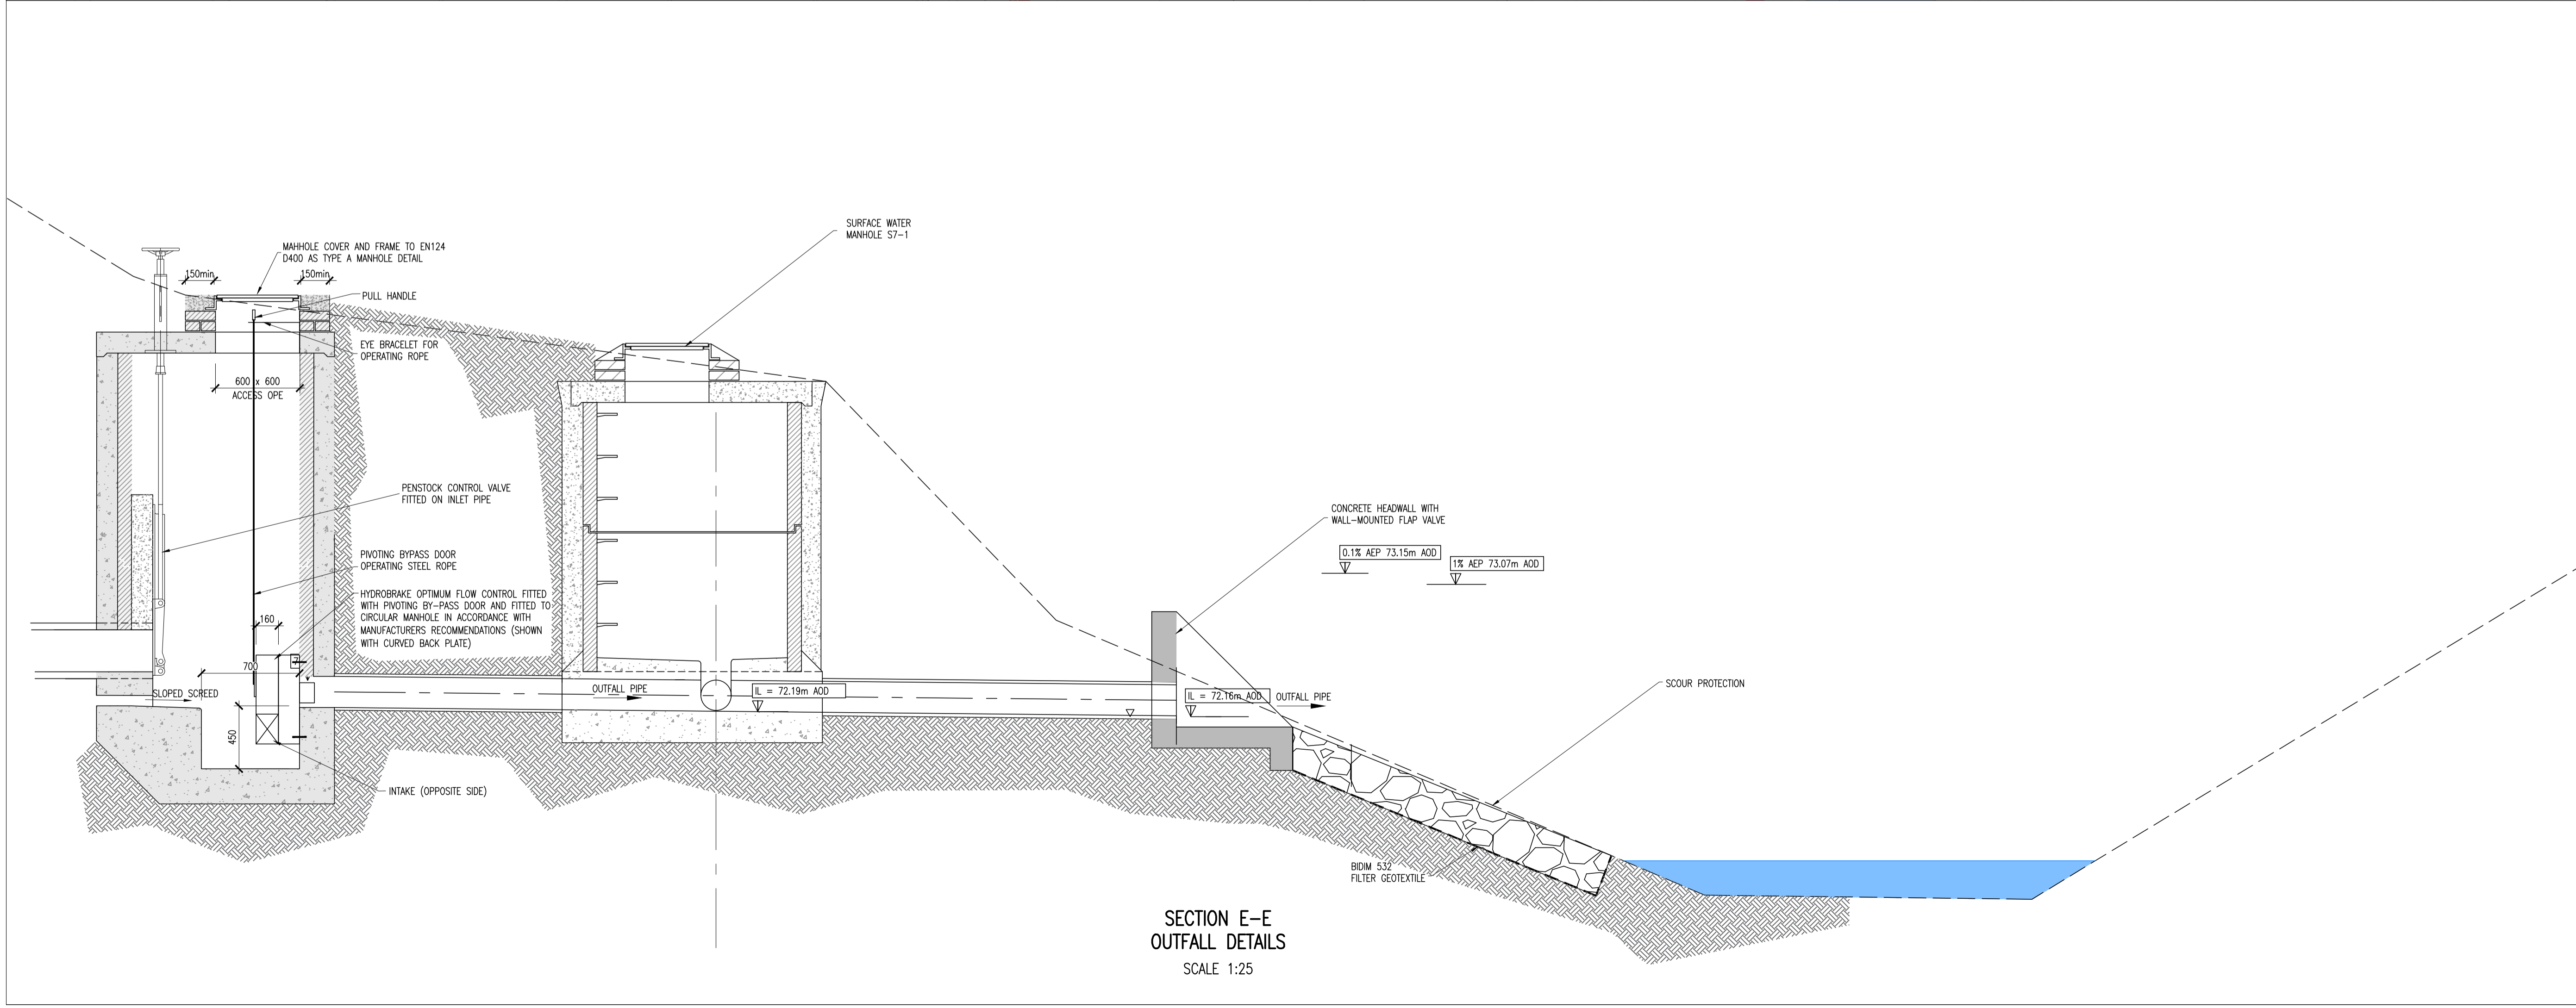

SECTION E-E
OUTFALL DETAILS
SCALE 1:25

© COPYRIGHT OF THIS DRAWING IS RESERVED BY DBFL CONSULTING ENGINEERS. NO PART SHALL BE REPRODUCED OR TRANSMITTED WITHOUT THEIR WRITTEN PERMISSION.

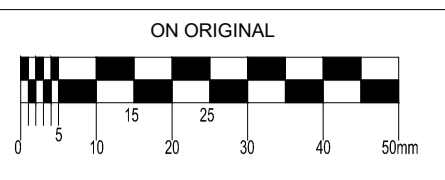

NOTES:

P03	09-12-20	PLANNING	BS	NJF
P02	06-11-20	PLANNING	BS	NJF
P01	27-03-20	PRE-PLANNING ISSUE	BS	NJF
rev	date	description	by	chkd.
		A - Approved		
		B - Approved with comments		
		C - Do not use		

S2 - INFORMATION PLANNING

DBFL Consulting Engineers
Civil, Structural & Transportation Engineering
www.dbfl.ie

SUBURB OFFICE: Ormond House, Upper Ormond Quay, Dublin 7, D07 W704
PHONE: +353 1 406 4000
CORP OFFICE: Phoenix House, Monahan Road, Cork, T12 H1KX
PHONE: +353 (0) 21 2024538
WATERFORD OFFICE: Suite 10 The Arkum, Maritime Gate, Canada Street, Waterford, X91 W028
PHONE: +353 51 309 500

project ref.
RESIDENTIAL DEVELOPMENT AT GLENAMUCK ROAD

drawing title
SURFACE WATER OUTFALL DETAILS

client
AXIS CONSTRUCTION

designed by	author	scale	sheet size
PCC	BS	AS SHOWN	A1
drawing no.		revision	
	170063-3109	P03	