


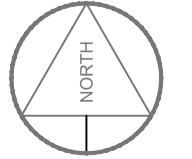

- LEGEND**
- TREE CONDITION CATEGORIES**
- A TREES OF HIGH VALUE AND QUALITY
 - B TREES OF MODERATE VALUE AND QUALITY
 - C TREES OF LOW QUALITY AND VALUE
 - TREE CONSTRAINTS
 - SITE BOUNDARY

Drawing to be interpreted with reference to Tree Survey document

Tree constraints shown are calculated from guidelines contained within BS5837 (2012) with dimensions contained within Section 8 of the Tree Survey document. This outline should not be interpreted as the exact extent of root spread however it is considered the optimal area to be retained free of developmental impacts. Natural and/or man made barriers such as waterlogged soil or buildings may restrict the spread of tree roots. Crown spreads may also prove to be a constraint particularly where crown reduction may not be possible. The constraints lines shown on this drawing are therefore a guide only. An on-site assessment should be undertaken in the event of any developments being planned within the areas shown for retained trees.



CMK
 Horticulture & Arboriculture

Client: BOWMEC DAC	PROJECT: Glenavon Road, Carrickfergus, Co. Down	JOB NO.: TQLE002
DRAWING: Tree Survey & Constraints	DATE: 04-11-20	SCALE: 1:1000 @ A1
DRAWN BY: Sue McQuinn	CHKD BY: Sue McQuinn	DATE: 04-11-20
STATUS: PLANNING		REVISION: B

NOTE:
 All trees shown are to be retained unless otherwise stated.
 © THE DRAWING IS THE PROPERTY OF CMK HORTICULTURE & ARBORICULTURE