


Typical Security Fence Gate Detail
(1:50)

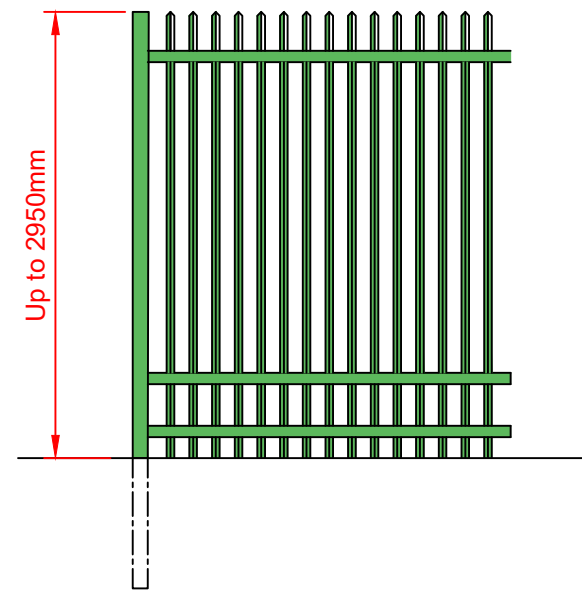

Typical Security Fence Detail
(1:50)

Note:

- 1) All dimensions must be checked on site and not scaled from this drawing.
- 2) All dimensions in millimetres unless otherwise stated

Date:	Rev:	Description:	Drawn By:
-------	------	--------------	-----------

Prepared By:

	Galetch Energy Services Clondargan, Stradone Co. Cavan, H12 NV06 info@galetechenery.com www.galetechenery.com
---	---

Client: **Drumlins Park Ltd.**

Job Title: **Drumlins Park Wind Farm Substation & Grid Connection**

Drawing Title: **Figure 16: Typical Security Fencing Elevation**

Drawing No.: DRU001SS_PAG_GA-0.05	Revision No.: Rev00
Scale: (A3) 1:50	Date: 03/12/2020
Drawn By: J.B.	Checked By: C.M.P.
	Confirmed By: S.C.