



NORTH WALL QUAY

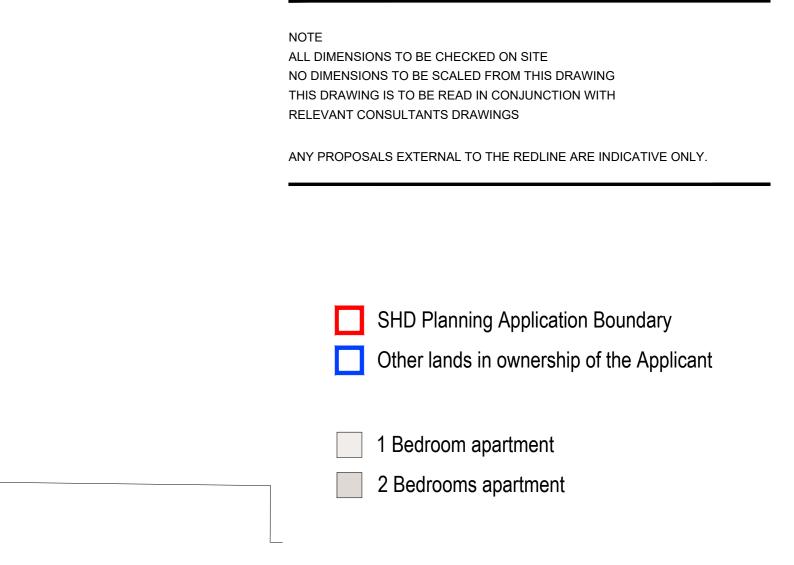

NOTE:

- LEVELS SHOWN RELATE TO OS DATUM LEVELS

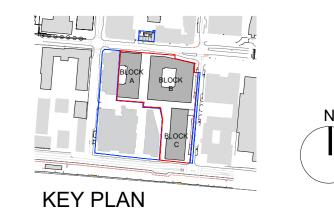

ALL DIMENSIONS TO BE CHECKED ON SITE NO DIMENSIONS TO BE SCALED FROM THIS DRAWING THIS DRAWING IS TO BE READ IN CONJUNCTION WITH RELEVANT CONSULTANTS DRAWINGS

