

**DISCLAIMER**  
 1. This drawing is the property of Cameo & Partners Ltd.  
 2. It must not be copied or reproduced without written consent.  
 3. Do not scale from this drawing.  
 4. Check all dimensions on site before setting out.

- PROPOSED HARD LANDSCAPE**
- Paving Type 1:** Buff Coloured Granite Slabs  
 Size: 100x200, 200x400, 400x600, depth 80mm.  
 Colour: 3 shades of light buff.  
 Supplier: Stonepave or Similar Approved
  - Paving Type 3:** Buff Coloured Granite Setts  
 Size: 100x200, depth 80mm.  
 Colour: 3 shades of light buff.  
 Supplier: Stonepave or Similar Approved
  - Paving Type 5:** Wet Pour Safety Surface  
 Colour: 4 shades of yellow and orange.  
 Supplier: Soft Surfaces or Similar Approved
  - Edge Type 2:** High Performance Concrete Edges and Walls  
 Height: various. Colour: White with etched surface.  
 Supplier: Cassidy Brothers or Similar Approved
  - Furniture Type 9:** Natural Play Equipment  
 Stepping logs and beams with a smooth finish.  
 Supplier: Natureplay Ireland or Similar Approved
  - Furniture Type 10:**  
 Table with chairs. Notional only.  
 Client to confirm preferred product.

- PROPOSED SOFT LANDSCAPE**
- Proposed Mature Tree**  
 Size: 35-40cm girth, RB, 2m clear stem.  
 Product: Refer to Planting Schedule  
 Supplier: Van den Berk/Tully Nurseries or Similar Approved
  - Proposed Semi-Mature Tree**  
 Size: 25-30cm girth, RB  
 Product: Refer to Planting Schedule  
 Supplier: Van den Berk/Tully Nurseries or Similar Approved
  - Proposed Semi-Mature Multi-stem Tree**  
 Product: Refer to Planting Schedule  
 Supplier: Van den Berk/Tully Nurseries or Similar Approved
  - Proposed Semi-Mature Specimen Shrub**  
 Product: Refer to Planting Schedule  
 Supplier: Van den Berk/Tully Nurseries or Similar Approved
  - Proposed Shrub Planting**  
 Product: Refer to Planting Schedule  
 Supplier: Tully Nurseries or Similar Approved
  - Proposed Herbaceous Planting**  
 Product: Refer to Planting Schedule  
 Supplier: Tully Nurseries or Similar Approved

**PROPOSED TREE SPECIES FOR THE ROOF TERRACES**

Abbreviation	Scientific name	Common name	Size	Densities
Ame	Amelanchier l.'Balerina'	June berry (E)	3.5-4 high, multi stem	as shown
Mal	Malus 'Winter Gold'	Ornamental crabapple	3.5-4 high, multi stem	as shown

(E): edible fruit

**PROPOSED SPECIMEN SHRUB SPECIES FOR THE ROOF TERRACES**

Abbreviation	Scientific name	Common name	Size	Densities
Com	Cornus mas	Cornelian cherry (E)	5L, 100-120cm high min.	as shown
Sar	Sarcococca h. var. hum.	Sweet box	5L, 50-60cm high min.	as shown
Syr	Syringa 'Tinkerbell'	Dwarf lilac	5L, 50-60cm high min.	as shown

**PROPOSED HERBACEOUS PLANTING**  
 PERENNIAL MIX A (Sunny location)

Scientific name	Common name	Size	Densities
Anemone h. var. japonica 'Splendens'	Anemone	5L, CG	5/m2
Perovskia atriplicifolia	Russian sage	5L, CG	5/m2
Penstemon 'Rich Ruby'	Beardtongues	2L, CG	7/m2
Echinacea purpurea	Purple coneflower	2L, CG	9/m2
Sanguisorba tanna	Burnet	2L, CG	7/m2
Salvia 'Caradonna'	Sage	2L, CG	9/m2

PERENNIAL MIX B (Sunny location)

Scientific name	Common name	Size	Densities
Alchemilla mollis	Garden Lady's mantle	2L, CG	7/m2
Geum 'Totally Tangerine'	Avens	2L, CG	7/m2
Astrantia major 'White Giant'	Masterwort	2L, CG	7/m2
Carex testacea	New Zealand Sedge	2L, CG	7/m2
Rudbeckia fulgida	Coneflower	2L, CG	7/m2
Crocsmia 'George Davison'	Coppertips	2L, CG	5/m2
Kniphofia 'Sunningdale Yellow'	Red hot poker	2L, CG	9/m2


**IMPORTANT NOTES:**  
 All plant stock, plant handling and planting to be undertaken in accordance with the following British Standard Specifications and Code of Practice:  
 BS 3936: 1992 Part 1 Nursery Stock. Specification for Trees and Shrubs. BS 3936: 1981 Part 10 Nursery Stock. Ground Cover Plants. BS 4428: 1989 Recommendations for general landscaping operations. BS 3936-9: 1998 Nursery Stock - Specification for bulbs, corms and tubers.  
 The Code of Practice for Plant Handling 1985 (Horticultural Trades Association).  
 Plants not covered by BS 3936 shall be healthy specimens of good shape and balanced branch structure with abundant fibrous roots. Plants are to show vigour of growth within the growing season prior to lifting.

**Plant Stock**  
 Plant stock to be supplied in accordance with the size and description specified on the plant schedule. Plant stock shall be healthy, vigorous, and free from pests and diseases and suitably hardened off for the proposed situation of planting, and lifted at a time in accordance with good nursery practice. Stock shall have a well formed fibrous root system and be free from perennial weeds. All Bulbs to be sourced from approved suppliers and will be of good condition, firm, not dried and free of pests, disease and fungus.

**Tree Planting**  
 Trees of the same species shall be uniform in size, shape and in good condition.

**Shrub and Herbaceous Perennial Planting**  
 Shrubs and herbaceous plants of the same species shall be uniform in size, shape and in good condition.

**Mulching**  
 All soft landscape areas to be mulched with a 50 mm layer of ornamental 'TMA Bark Supplies' or similar grade bark mulch

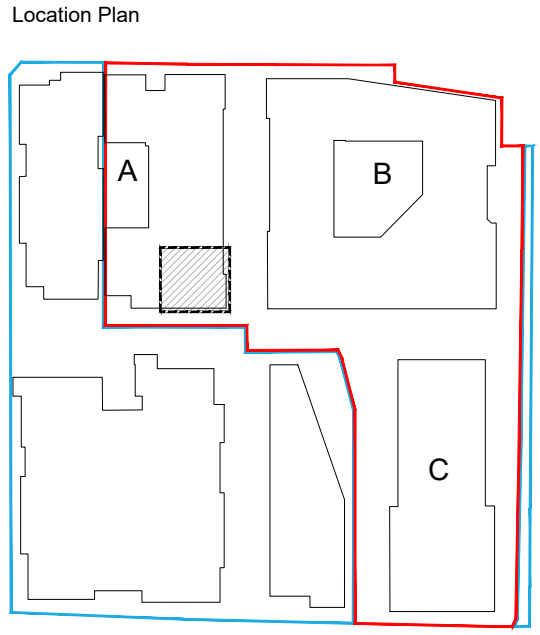

rev	details	by	date
01	Issued for planning	MM	12.11.2020

