

4. Check all dimensions on site before setting out.

1. This drawing is the property of Cameo & Partners Ltd.

2. It must not be copied or reproduced without written consent. 3. Do not scale from this drawing.

PROPOSED HARD LANDSCAPE

Paving Type 1.: Buff Coloured Granite Slabs Size: 100x200, 200x400,x400x600, depth 80mm. Colour: 3 shades of light buff. Supplier: Stonepave or Similar Approved Paving Type 3.: Buff Coloured Granite Setts Size: 100x200, depth 80mm. Colour: 3 shades of light buff. Supplier: Stonepave or Similar Approved

Edge Type 2.: High Performance Concrete Edges and Walls Height: various. Colour: White with etched surface. Supplier: Cassidy Brothers or Similar Approved

> Edge Type 4.: Metal Planter Edge Height/Colour: 500mm / To match architectural metalwork. Supplier: OMOS or Similar Approved

Insects hotel Stage beetle loggery

Floor finish level / 31.000 Level proposed

> Bespoke water feature with to be developed with water feature specialist.

> > PROPOSED SOFT LANDSCAPE

Proposed Semi-Mature Multi-stem Tree

Proposed Mature Tree Size: 35-40cm girth, RB, 2m clear stem. Product: Refer to Planting Schedule Supplier: Van den Berk/Tully Nurseries or Similar Approved

Product: Refer to Planting Schedule Supplier: Van den Berk/Tully Nurseries or Similar Approved

Proposed Hedge
Product: Refer to Planting Schedule
Supplier: Tully Nurseries or Similar Approved Size/Colour: 100-150cm high, branched, dsr, no. per lin.m.

Proposed Shrub Planting Proposed Herbaceous Planting

Product: Refer to Planting Schedule Supplier: Tully Nurseries or Similar Approved

Product: Refer to Planting Schedule Supplier: Tully Nurseries or Similar Approved

Proposed Green Wall Supplier: ANS Global or Similar Approved

PROPOSED TREE SPECIES FOR THE ROOF TERRACES

Densities Abbrevation Scientific name Common name 3.5-4 high, multi stem Betula pendula as shown Amelanchier I.'Balerina' June berry (E) 3.5-4 high, multi stem as shown Prunus x. subh. 'Autumnalis R.' Ornamental cherry 3.5-4 high, multi stem as shown (E): edible fruit

Densities

PROPOSED MASS SHRUB PLANTING Scientific name

Aronia prunifolia 5L, 50-60cm high min. Purple chokeberry (E) 5L, 50-60cm high min. Chaenomeles japonica Japanese quince 5/m2 Perovskia atriplicifolia Russian sage 5L, 50-60cm high min. PROPOSED HERBACEOUS PLANTING Medicinal herbs plants labeled in the planting:

Common name

Scientific name Common name Size 2L, CG Alchemilla mollis Lady's mantle Coneflower 2L, CG Echinacea angustifolia Foenicum vulgare Fennel 2L, CG Hypericum perforatum St John's worth 2L, CG Lemonbalm 2L, CG Melissa officinalis 2L, CG Mentha sp Mentha 2L, CG Origanum vulgare Oregano 2L, CG Rosmarinus officinalis Rosemary Lavandula angustifolia Lavender 2L, CG

PERENNIAL MIX E (Shaded location)

Tanacetum parthenium

Scientific name Common name Size Densities Hyacintoides non-crispa standard bulb 50/m2 Blue bell 7/m2 Carex 'Ice Dance' Sedge 2L, CG Astrantia major 'Claret Masterowrth 2L, CG 9/m2 5L, CG 9/m2 Luzula nivea Wood-rush 2L, CG 12/m2 Liriope muscari Lily turf 2L, CG 12/m2 Pachisandra terminalis Japanese spurge PERENNIAL MIX F (Shaded location) Densities Scientific name Common name Size 2L, CG 7/m2 Alchemilla mollis Garden Lady's mantle

Fewerfew

2L, CG

Polystichum polyblepharum Japanese lace fern 2L, CG 7/m2 2L, CG 7/m2 Carex 'Ice Dance' Sedge 15/m2 Epimedium x warleyense 'Orangenkoenigin' Barrenwort 2L, CG Geranium macrorrhizum 'White Ness' 2L, CG 12/m2 Bigroot Geranium 2L, CG Lily turf 12/m2 Liriope 'Monroe White'

IMPORTANT NOTES:

All plant stock, plant handling and planting to be undertaken in accordance with the following British Standard Specifications and Code of Practice:

BS 3936: 1992 Part 1 Nursery Stock. Specification for Trees and Shrubs. BS 3936: 1981 Part 10 Nursery Stock. Ground Cover Plants. BS 4428: 1989 Recommendations for general landscaping operations. BS 3936-9: 1998 Nursery Stock -Specification for bulbs, corms and tubers.

The Code of Practice for Plant Handling 1985 (Horticultural Trades Association).

Plants not covered by BS 3936 shall be healthy specimens of good shape and balanced branch structure with abundant fibrous roots. Plants are to show vigour of growth within the growing season prior to lifting.

Plant Stock

Plant stock to be supplied in accordance with the size and description specified on the plant schedule. Plant stock shall be healthy, vigorous, and free from pests and diseases and suitably hardened off for the proposed situation of planting, and lifted at a time in accordance with good nursery practice. Stock shall have a well formed fibrous root system and be free from perennial weeds. All Bulbs to be sourced from approved suppliers and will be of good condition, firm, not dried and free of pests, disease and fungus.

Tree Planting


Trees of the same species shall be uniform in size, shape and in good condition.

Shrub and Herbaceous Perennial Planting

Shrubs and herbaceous plants of the same species shall be uniform in size, shape and in good condition.

Mulching

All soft landscape areas to be mulched with a 50 mm layer of ornamental 'TMA Bark Supplies' or similar grade bark mulch

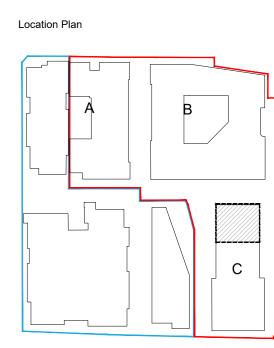



MM 12.11.2020 Issued for planning rev details by date 1:100 Project Waterfront South, Dublin

Checked By Drawn By 17.04.20 1:100@A1 Revision Drawing No. 01 C0096 L111 SHD BC Purpose of Issue.

Landscape Combined General Arrangement Plan Level 11 BC D = design information / P = planning / T = tender / C = construction / B = as built Drawing sheet size - A1 © Cameo & Partners