

DISCLAIMER 1. This drawing is the property of Cameo & Partners Ltd.

2. It must not be copied or reproduced without written consent. 3. Do not scale from this drawing. 4. Check all dimensions on site before setting out.

PROPOSED HARD LANDSCAPE Paving Type 1.: Buff Coloured Granite Slabs Size: 100x200, 200x400,x400x600, depth 80mm. Colour: 3 shades of light buff. Supplier: Stonepave or Similar Approved Paving Type 2.: Granite Slabs

Size: TBC, depth 80mm. Colour: light brown

Supplier: Marshalls or Similar Approved

Paving Type 3.: Buff Coloured Granite Setts Colour: 3 shades of light buff. Supplier: Stonepave or Similar Approved Edge Type 2.: High Performance Concrete Edges and Walls

Supplier: Cassidy Brothers or Similar Approved Edge Type 5.: Aluminium Edge Height: 100mm. Width: 5mm/100mm

Supplier: EverEdge or Similar Approved Furniture Type 3. Seats & Benches on Top of Wall

Solid composite deck board Size/Colour: Plain deck, 21x146 mm, 6m / Grey-brown. Supplier: SAiGE Composit Decking Ireland or Similar Approved Furniture Type 10. 00

Height: various. Colour: White with etched surface.

Table with chairs. Notional only. 00 Client to confirm preferred product. Floor finish level / + 31.00 FFL

Water Feature Bespoke water feature with to be WF2 developed with water feature specialist.

PROPOSED SOFT LANDSCAPE

**Proposed Mature Tree** Size: 35-40cm girth, RB, 2m clear stem. Product: Refer to Planting Schedule Supplier: Van den Berk/Tully Nurseries or Similar Approved



**Proposed Potted Plant** Supplier: TBC



Proposed Herbaceous Planting Product: Refer to Planting Schedule Supplier: Tully Nurseries or Similar Approved

Scientific name

Perovskia atriplicifolia

Penstemon 'Rich Ruby'

Anemone h. var. japonica 'Splendens'

Proposed Green Wall Supplier: ANS Global or Similar Approved

**PROPOSED TREE SPECIES** 

Abbrevation Scientific name **Densities** Common name Prunus x. subh. 'Autumnalis R.' Ornamental cherry 3.5-4 high, multi stem as shown (E): edible fruit

PROPOSED MASS SHRUB PLANTING Scientific name Densities Common name 5L, 530-40cm high min. Cornus sericea 'Kelsey' Dogwood 'Kelsey 9/m2 Perovskia atriplicifolia Russian sage 5L, 50-60cm high min. 5/m2

Cornus 'Winter Flame' 5L, 50-60cm high min. Dogwood 'Winter Flame' 5/m2 PROPOSED HERBACEOUS PLANTING PERENNIAL MIX A (Sunny location)

Common name

Anemone

Russian sage

Beardtongues

Size

5L, CG

5L, CG

2L, CG

Densities

5/m2

5/m2

7/m2

5/m2

Purple coneflower 2L, CG Echinacea purpurea 9/m2 Burnet 2L, CG Sanguisorba tanna 7/m2 Salvia'Caradonna' Sage 2L, CG 9/m2 PERENNIAL MIX B (Sunny location) Scientific name Size Densities Common name Alchemilla mollis Garden Lady's mantle 2L, CG 7/m2 7/m2 Geum 'Totally Tangerine' Avens 2L, CG Astrantia major 'White Giant' Masterworth 2L, CG 7/m2 Carex testacea New Zealand Sedge 2L, CG 7/m2 Rudbeckia fulgida Coneflower 2L, CG 7/m2

2L, CG Crocosmia 'George Davison' Coppertips 5/m2 2L, CG Kniphofia 'Sunningdale Yellow' Red hot pokers 9/m2 PERENNIAL MIX C (Sunny location) Scientific name Size Densities Common name 2L, CG 5/m2 Anemanthele lessoniana **New Zealand Wind Grass** Diarema pulcherrimum 'Blackbird' Wand flower 2L, CG 5/m2 Lisimachia 'Atropurpurea' Loosestrife 2L, CG 9/m2 2L, CG Aquilegia 'Black Barlow' Columbine 9/m2 2L, CG 7/m2 Anthriscus sylvestris 'Ravenswing' Cow parsley Verbascum 'Petra' Mullein 2L, CG 9/m2

PERENNIAL MIX D (Shaded location) Scientific name Common name Size Densities 2L, CG Erythronium 'Pagoda' Fawn lily 15/m2 2L, CG 12/m2 Euphorbia am. var. robbiaee Spurge Dryoptheris erythriosa Copper shield fern 2L, CG 7/m2 Helleborus x hybridus 'Harvington Apricot' Stinking hellebore 2L, CG 7/m2 Lily turf 2L, CG Liriope muscari 'Monroe White' 12/m2 2L, CG

Hard shield fern

**IMPORTANT NOTES:** 

Polystichum aculeatum

All plant stock, plant handling and planting to be undertaken in accordance with the following British Standard Specifications and Code of Practice:

BS 3936: 1992 Part 1 Nursery Stock. Specification for Trees and Shrubs. BS 3936: 1981 Part 10 Nursery Stock. Ground Cover Plants. BS 4428: 1989 Recommendations for general landscaping operations. BS 3936-9: 1998 Nursery Stock -Specification for bulbs, corms and tubers.

The Code of Practice for Plant Handling 1985 (Horticultural Trades Association).

Plants not covered by BS 3936 shall be healthy specimens of good shape and balanced branch structure with abundant fibrous roots. Plants are to show vigour of growth within the growing season prior to lifting.

Plant Stock

Plant stock to be supplied in accordance with the size and description specified on the plant schedule. Plant stock shall be healthy, vigorous, and free from pests and diseases and suitably hardened off for the proposed situation of planting, and lifted at a time in accordance with good nursery practice. Stock shall have a well formed fibrous root system and be free from perennial weeds. All Bulbs to be sourced from approved suppliers and will be of good condition, firm, not dried and free of pests, disease and fungus.


Trees of the same species shall be uniform in size, shape and in good condition.

**Shrub and Herbaceous Perennial Planting** 

Shrubs and herbaceous plants of the same species shall be uniform in size, shape and in good condition.

Mulching

All soft landscape areas to be mulched with a 50 mm layer of ornamental 'TMA Bark Supplies' or similar grade bark mulch

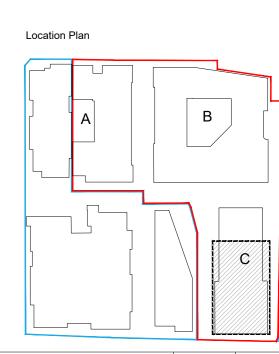



MM 12.11.2020 01 Issued for planning rev details by date 1:100 Project Waterfront South, Dublin

Landscape Combined General

Checked By Drawn By 17.04.20 1:100@A1 Revision Drawing No. 01 C0096 L124 SHD BC Purpose of Issue.

D = design information / P = planning / T = tender / C = construction / B = as built Arrangement Plan Level 24 BC Drawing sheet size - A1 © Cameo & Partners