

Proposed Allotment Planting Area
Product: Refer to Planting Schedule
Supplier: TBC or Similar Approved

Abbrevation	Scientific name	Common name	Size	Densities
Ame	Amelanchier I.'Balerina'	June berry (E )	3.5-4 high, multi stem	as shown
Mal	Malus domestica sp.	Apple (E)	25-30cm girth, RB, half st.	as shown
(E): edible frui	it			

Abbrevation	Scientific name	Common name	Size	Densities
Com	Cornus mas	Cornelian cherry (E)	5L, 100-120cm high min.	as shown
Cor	Corylus avellana	Hazel (E)	5L, 100-120cm high min.	as shown
Loc	Lonicera c.var. kam.	Honeyberry (E)	5L, 100-120cm high min.	as shown

All plant stock, plant handling and planting to be undertaken in accordance with the following British Standard


BS 3936: 1992 Part 1 Nursery Stock. Specification for Trees and Shrubs. BS 3936: 1981 Part 10 Nursery Stock. Ground Cover Plants. BS 4428: 1989 Recommendations for general landscaping operations. BS 3936-9: 1998 Nursery Stock -

Plants not covered by BS 3936 shall be healthy specimens of good shape and balanced branch structure with abundant fibrous roots. Plants are to show vigour of growth within the growing season prior to lifting.

Plant stock to be supplied in accordance with the size and description specified on the plant schedule. Plant stock shall be healthy, vigorous, and free from pests and diseases and suitably hardened off for the proposed situation of planting, and lifted at a time in accordance with good nursery practice. Stock shall have a well formed fibrous root system and be free from perennial weeds. All Bulbs to be sourced from approved suppliers and will be of good condition, firm, not dried and

Shrubs and herbaceous plants of the same species shall be uniform in size, shape and in good condition.

All soft landscape areas to be mulched with a 50 mm layer of ornamental 'TMA Bark Supplies' or similar grade bark mulch

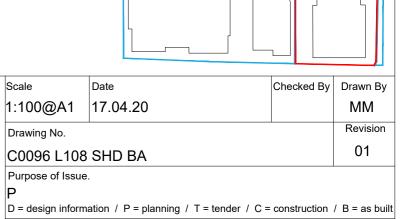

В

С

© Cameo & Partners

Location Plan