


DISCLAIMER
 1. This drawing is the property of Cameo & Partners Ltd.
 2. It must not be copied or reproduced without written consent.
 3. Do not scale from this drawing.
 4. Check all dimensions on site before setting out.

1. It must not be copied or reproduced without written consent.
 2. Do not scale from this drawing.
 3. Check all dimensions on site before setting out.

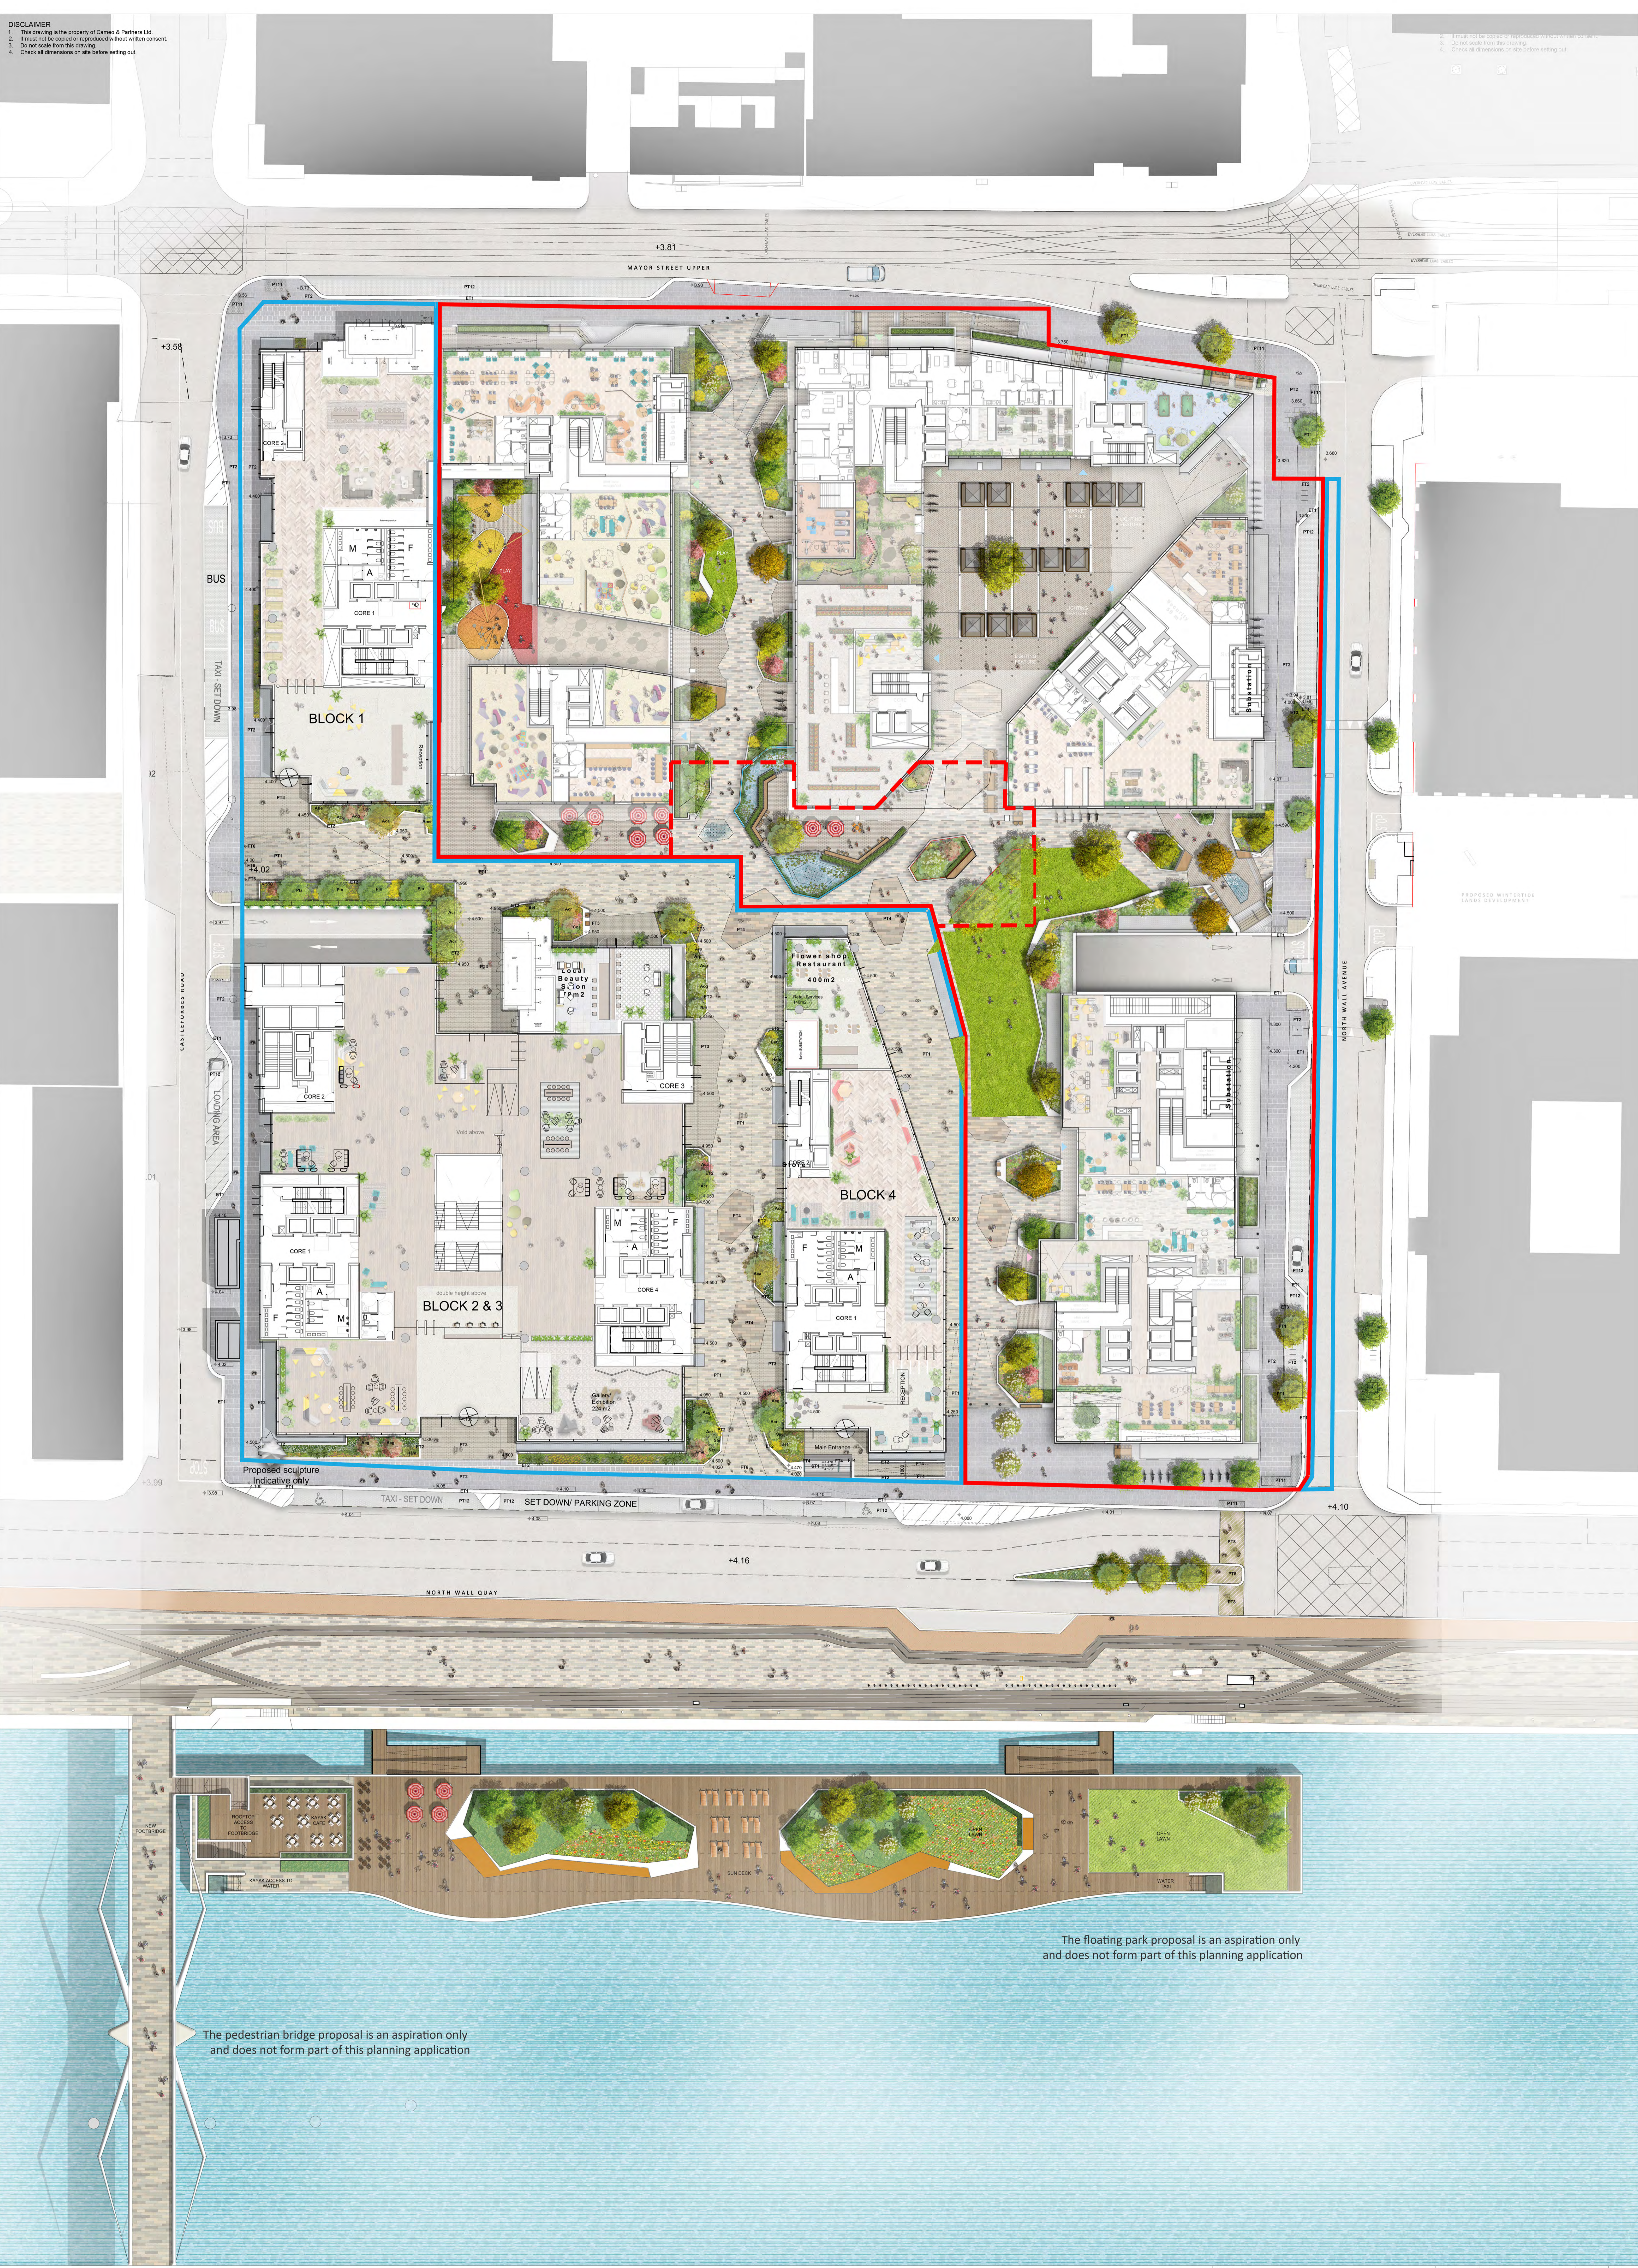

The pedestrian bridge proposal is an aspiration only and does not form part of this planning application

The floating park proposal is an aspiration only and does not form part of this planning application

03 Updated road layout. Issued for planning.	MM 21.12.2020
02 Issued for planning. Combination of Commercial and Residential area plans	MM 12.11.2020
01 Issued for planning	MM 04.11.2020
rev details	by date