




DISCLAIMER
 1. This drawing is the property of Cameo & Partners Ltd.
 2. It must not be copied or reproduced without written consent.
 3. Do not scale from this drawing.
 4. Check all dimensions on site before setting out.

- PROPOSED HARD LANDSCAPE**
- Paving Type 1:** Buff Coloured Granite Slabs
 Size: 100x200, 200x400, 400x600, depth 80mm.
 Colour: 3 shades of light buff.
 Supplier: Stonepave or Similar Approved
 - Paving Type 15:** Slate chipping
 Size: 20-30mm
 Supplier: Kilsaran or Similar Approved/TBC
 - Paving Type 16:** Concrete Stepping Stones
 Size: 700x300x50mm
 Supplier: Kilsaran or Similar Approved
 - Edge Type 4:** Metal Planter Edge
 Height/Colour: 500mm / To match architectural metalwork.
 Supplier: Kinley or Similar Approved
 - Edge Type 5:** Aluminium Edge
 Product: ExcelEdge AluExcel. Height: 100mm
 Supplier: Kinley or Similar Approved
 - Water Feature**
 Bespoke water feature with to be developed with water feature specialist.
 - Furniture Type 3:** Seats & Benches on Top of Wall
 Solid composite deck board
 Size/Colour: Plain deck, 21 x 146 mm, 6m / Grey-brown.
 Supplier: Kinley or Similar Approved
 - Furniture Type 10:**
 Table with chairs. Notional only.
 Client to confirm preferred product.
 - Insects hotel**
 Stage beetle loggery

- PROPOSED SOFT LANDSCAPE**
- Proposed Semi-Mature Multi-stem Tree**
 Product: Refer to Planting Schedule
 Supplier: Van den Berk/Tully Nurseries or Similar Approved
 - Proposed Semi-Mature Specimen Shrub**
 Product: Refer to Planting Schedule
 Supplier: Van den Berk/Tully Nurseries or Similar Approved
 - Proposed Shrub Planting**
 Product: Refer to Planting Schedule
 Supplier: Tully Nurseries or Similar Approved
 - Proposed Herbaceous Planting**
 Product: Refer to Planting Schedule
 Supplier: Tully Nurseries or Similar Approved
 - Proposed Green Wall**
 Supplier: ANS Global or Similar Approved
 - Proposed Wildflower Planting**
 Product: Refer to Planting Schedule
 Supplier: TBC or Similar Approved
 - Proposed Allotment Planting Area**
 Product: Refer to Planting Schedule
 Supplier: TBC or Similar Approved

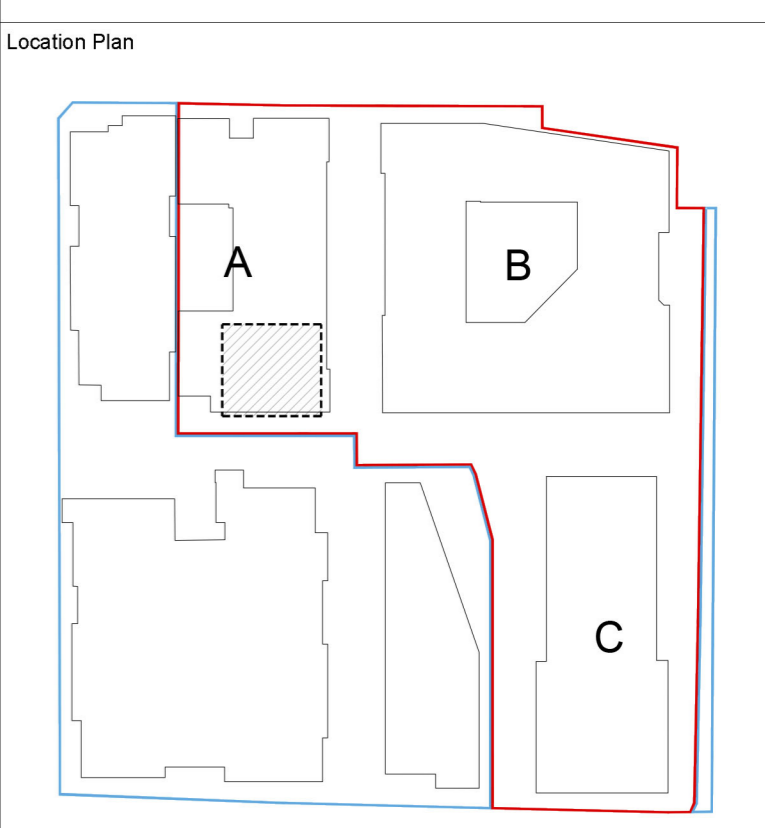

01	Issued for planning	MM	05.11.2020
rev	details	by	date



Scale	Date	Checked By	Drawn By
1:100@A1	17.04.20		MM
Drawing No.			Revision
C0096 L1111 SHD BA			01
Purpose of issue.			
P = design information / P = planning / T = tender / C = construction / B = as built			
Drawing sheet size - A1			