
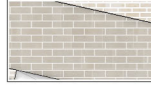








DISCLAIMER
 1. This drawing is the property of Cameo & Partners Ltd.
 2. It must not be copied or reproduced without written consent.
 3. Do not scale from this drawing.
 4. Check all dimensions on site before setting out.

PROPOSED HARD LANDSCAPE

-  **Paving Type 1: Buff Coloured Granite Slabs**
 Size: 100x200, 200x400, 400x600, depth 80mm.
 Colour: 3 shades of light buff.
 Supplier: Stonepave or Similar Approved
-  **Paving Type 3: Buff Coloured Granite Setts**
 Size: 100x200, depth 80mm.
 Colour: 3 shades of light buff.
 Supplier: Stonepave or Similar Approved
-  **Edge Type 2: High Performance Concrete Edges and Walls**
 Height: various. Colour: White with etched surface.
 Supplier: Cassidy Brothers or Similar Approved
-  **Edge Type 4: Metal Planter Edge**
 Height/Colour: 500mm / To match architectural metalwork.
 Supplier: OMOS or Similar Approved
-  **Insects hotel**
 Stage beetle loggery
-  **Floor finish level / Level proposed**
-  **Water Feature**
 Bespoke water feature with to be developed with water feature specialist.

PROPOSED SOFT LANDSCAPE

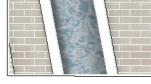-  **Proposed Mature Tree**
 Size/Colour: 35-40cm girth, RB, 2m clear stem.
 Product: Refer to Planting Schedule
 Supplier: Van den Berk/Tully Nurseries or Similar Approved
-  **Proposed Semi-Mature Multi-stem Tree**
 Product: Refer to Planting Schedule
 Supplier: Van den Berk/Tully Nurseries or Similar Approved
-  **Proposed Hedge**
 Product: Refer to Planting Schedule
 Supplier: Tully Nurseries or Similar Approved
 Size/Colour: 100-150cm high, branched, dsr, no. per lin.m.
-  **Proposed Shrub Planting**
 Product: Refer to Planting Schedule
 Supplier: Tully Nurseries or Similar Approved
-  **Proposed Herbaceous Planting**
 Product: Refer to Planting Schedule
 Supplier: Tully Nurseries or Similar Approved
-  **Proposed Green Wall**
 Supplier: ANS Global or Similar Approved

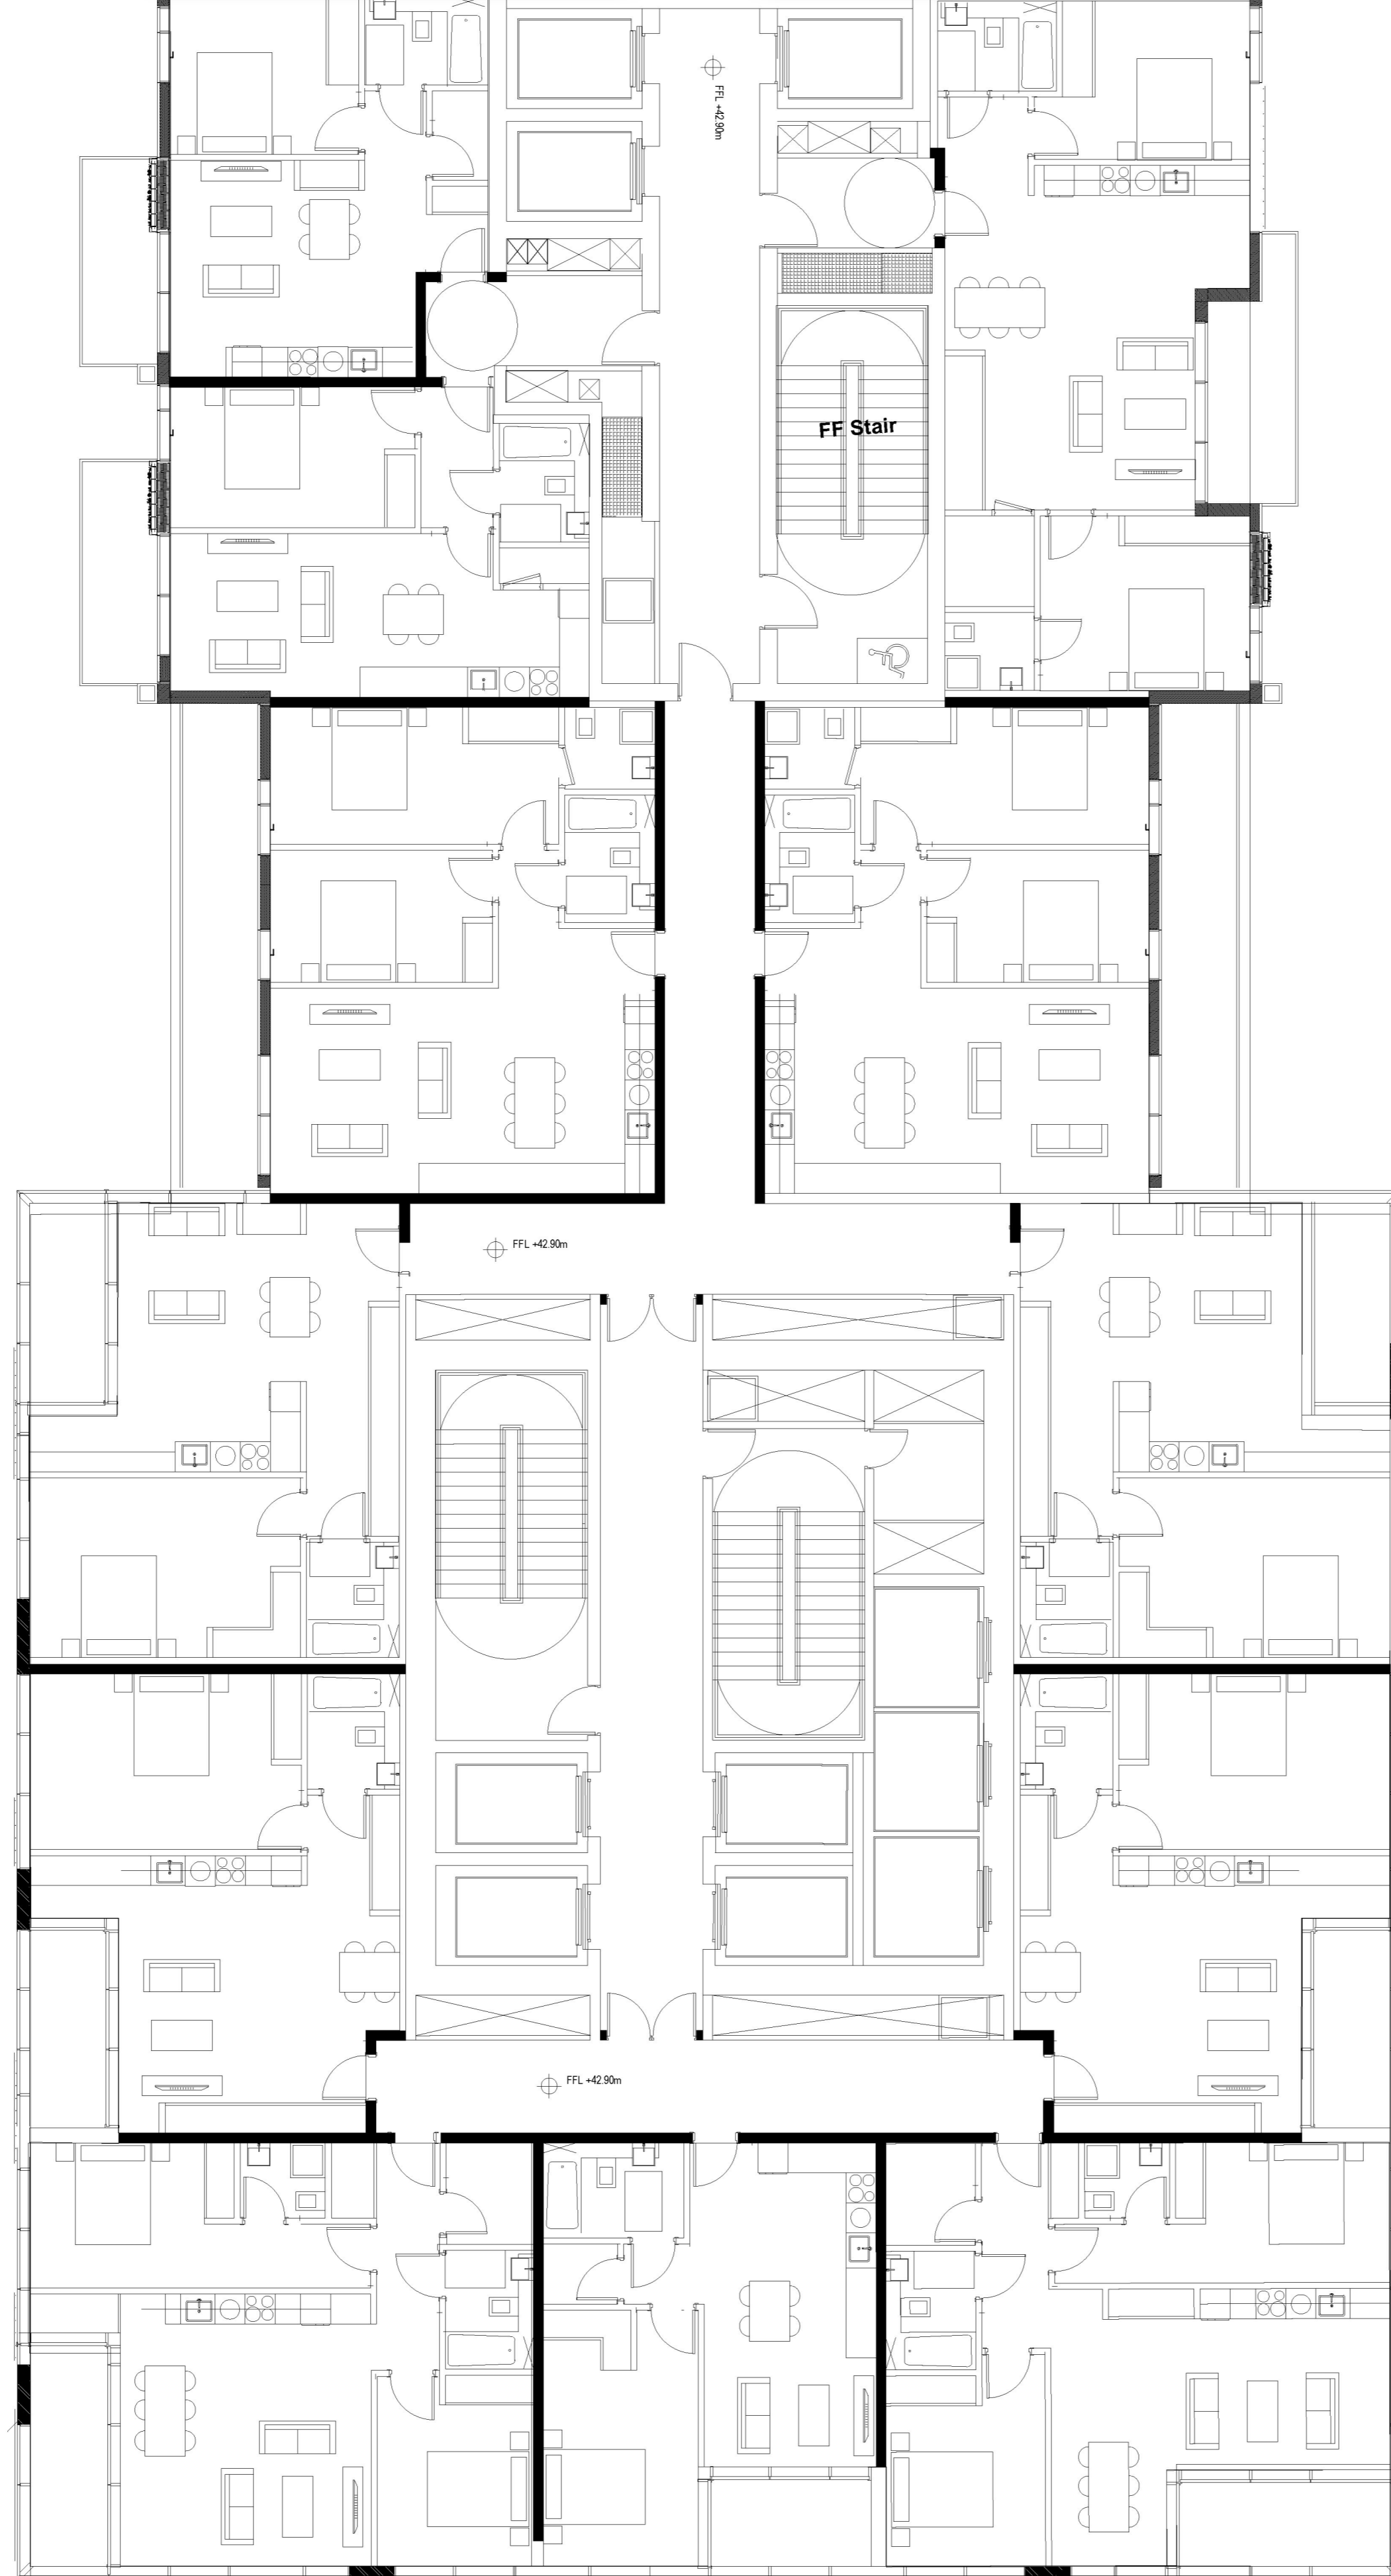

Location Plan

