




DISCLAIMER
 1. This drawing is the property of Cameo & Partners Ltd.
 2. It must not be copied or reproduced without written consent.
 3. Do not scale from this drawing.
 4. Check all dimensions on site before setting out.

- PROPOSED HARD LANDSCAPE**
-  **Paving Type 1:** Buff Coloured Granite Slabs
 Size: 100x200, 200x400, 400x600, depth 80mm.
 Colour: 3 shades of light buff.
 Supplier: Stonepave or Similar Approved
 -  **Paving Type 3:** Buff Coloured Granite Setts
 Size: 100x200, depth 80mm.
 Colour: 3 shades of light buff.
 Supplier: Stonepave or Similar Approved
 -  **Edge Type 2:** High Performance Concrete Edges and Walls
 Height: various. Colour: White with etched surface.
 Supplier: Cassidy Brothers or Similar Approved
 -  **Edge Type 4:** Metal Planter Edge
 Height/Colour: 500mm / To match architectural metalwork.
 Supplier: Kinley or Similar Approved
 -  **Furniture Type 7:** Bespoke Metal Trellis System
 Powder coated metal tubes with tension wires as a plant support for climber plants.
 Colour to match architectural metalwork.
 Supplier: TSC or Similar Approved
 -  **Furniture Type 10:**
 Table with chairs. Notional only.
 Client to confirm preferred product.
- +31.00 FFL Floor finish level /
 +30.82 Level existing /
 +31.000 Level proposed

- PROPOSED SOFT LANDSCAPE**
-  **Proposed Shrub Planting**
 Product: Refer to Planting Schedule
 Supplier: Tully Nurseries or Similar Approved
 -  **Proposed Herbaceous Planting**
 Product: Refer to Planting Schedule
 Supplier: Tully Nurseries or Similar Approved
 -  **Proposed Green Wall**
 Supplier: ANS Global or Similar Approved

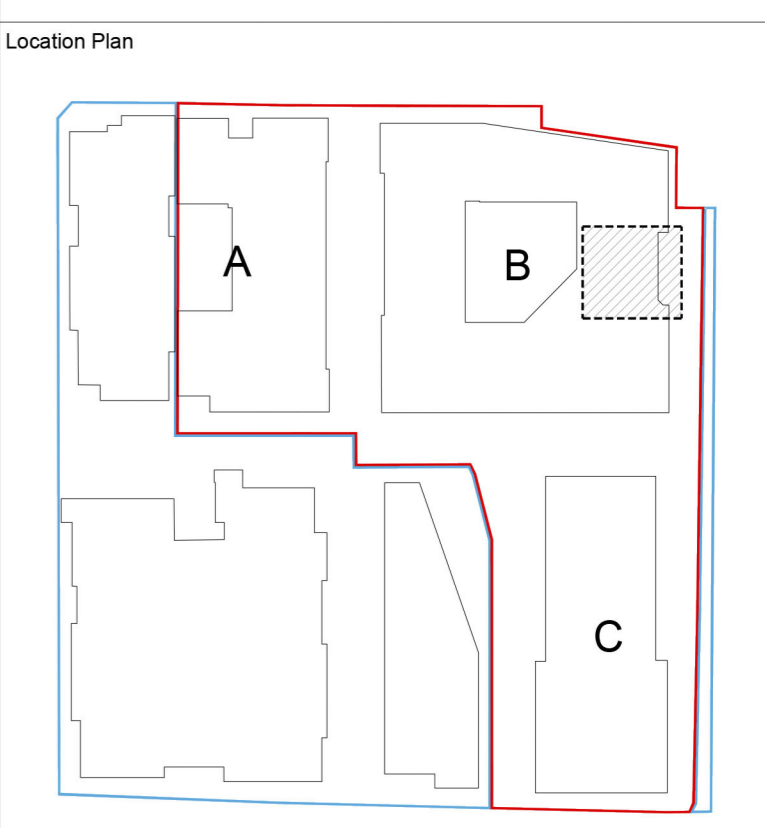

01	Issued for planning.	MM 04.11.20
rev	details	by date

