











DISCLAIMER
 1. This drawing is the property of Cameo & Partners Ltd.
 2. It must not be copied or reproduced without written consent.
 3. Do not scale from this drawing.
 4. Check all dimensions on site before setting out.


PROPOSED HARD LANDSCAPE

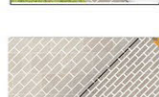-  **Paving Type 1:** Buff Coloured Granite Slabs
 Size: 100x200, 200x400, x400x600, depth 80mm.
 Colour: 3 shades of light buff.
 Supplier: Stonepave or Similar Approved
-  **Paving Type 2:** Buff Coloured Granite Slabs
 Size: 400x600, depth 80mm.
 Colour: 3 shades of light buff.
 Supplier: Stonepave or Similar Approved
-  **Paving Type 3:** Buff Coloured Granite Setts
 Size: 100x200, depth 80mm.
 Colour: 3 shades of light buff.
 Supplier: Stonepave or Similar Approved
-  **Paving Type 15:** Slate chipping
 Size: 20-30mm
 Supplier: Kilsaran or Similar Approved/TBC
-  **Edge Type 2:** High Performance Concrete Edges and Walls
 Height: various. Colour: White with etched surface.
 Supplier: Casidy Brothers or Similar Approved
-  **Edge Type 3:** Conservation Pin Kerb
 Size/Colour: 150x50x15mm/Concrete/Textured.
 Supplier: Doranconcrete or Similar Approved
-  **Edge Type 4:** Metal Planter Edge
 Height/Colour: 500mm / To match architectural metalwork.
 Supplier: OMOS or Similar Approved
-  **Furniture Type 10.**
 Table with chairs. Notional only.
 Client to confirm preferred product.
-  **Water Feature**
 Bespoke water feature with to be developed with water feature specialist.

PROPOSED SOFT LANDSCAPE

-  **Proposed Semi-Mature Multi-stem Tree**
 Product: Refer to Planting Schedule
 Supplier: Van den Berk/Tully Nurseries or Similar Approved
-  **Proposed Semi-Mature Specimen Shrub**
 Product: Refer to Planting Schedule
 Supplier: Van den Berk/Tully Nurseries or Similar Approved
-  **Proposed Lawn**
 Product: Quality Lawn Turf
 Supplier: Rolawn Medallion or Similar Approved
-  **Proposed Herbaceous Planting**
 Product: Refer to Planting Schedule
 Supplier: Tully Nurseries or Similar Approved
-  **Proposed Green Wall**
 Supplier: ANS Global or Similar Approved

Location Plan

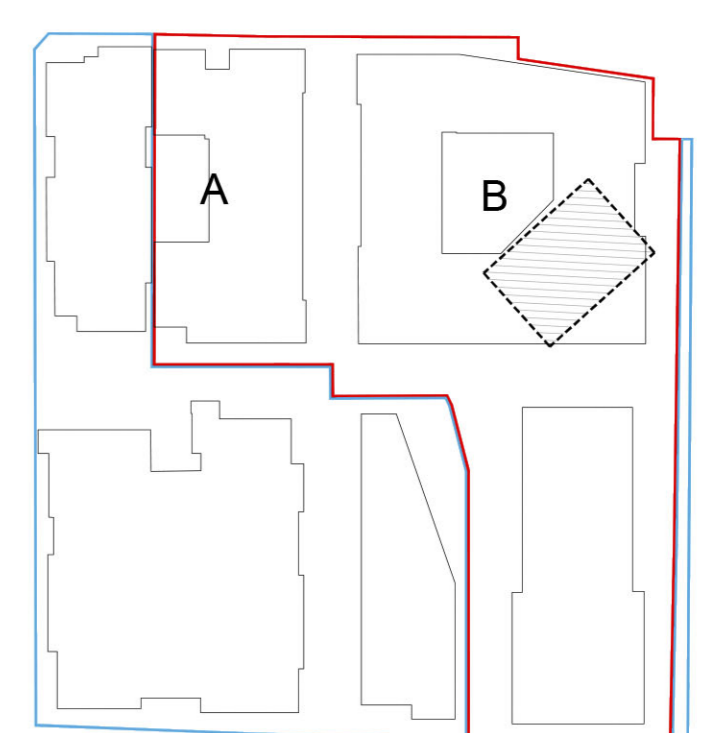

01	Issued for planning	MM	05.11.2020
rev	details	by	date



Scale	Date	Checked By	Drawn By
1:100@A1	17.04.20		MM
Drawing No.			Revision
C0096 L1142 SHD BB			01
Purpose of Issue.			
P = design information / P = planning / T = tender / C = construction / B = as built			
Drawing sheet size - A1			