


**DISCLAIMER**  
 1. This drawing is the property of Cameo & Partners Ltd.  
 2. It must not be copied or reproduced without written consent.  
 3. Do not scale from this drawing.  
 4. Check all dimensions on site before setting out.



**PROPOSED HARD LANDSCAPE**

-  **Paving Type 3: Buff Coloured Granite Setts**  
 Size: 100x200, depth 80mm  
 Colour: 3 shades of light buff  
 Supplier: Stonepave or Similar Approved
-  **Paving Type 15: Slate chipping**  
 Size: 20-50mm  
 Supplier: Kilsaran or Similar Approved/TBC
-  **Paving Type 16: Concrete Stepping Stones**  
 Size: 700x300x50mm  
 Supplier: Kilsaran or Similar Approved
-  **Edge Type 4: Metal Planter Edge**  
 Height/Colour: 500mm / To match architectural metalwork.  
 Supplier: Kinley or Similar Approved
-  **Edge Type 5: Aluminium Edge**  
 Product: ExcelEdge AluExcel, Height: 100mm  
 Supplier: Kinley or Similar Approved
-  **Water Feature**  
 Bespoke water feature with to be developed with water feature specialist.
-  **Furniture Type 3: Seats & Benches on Top of Wall**  
 Solid composite deck board  
 Size/Colour: Plain deck, 21 x 146 mm, 6m / Grey-brown.  
 Supplier: Kinley or Similar Approved
-  **Furniture Type 7: Bespoke Metal Trellis System**  
 Powder coated metal tubes with tension wires as a plant support for climber plants.  
 Colour to match architectural metalwork.  
 Supplier: TBC or Similar Approved
-  **Furniture Type 10: Table with chairs**  
 National only.  
 Client to confirm preferred product.
-  **Insects hotel**  
 Stage beetle loggery

± 31.00 FFL	Floor finish level / Level existing / Level proposed
± 30.82	
± 31.000	

**PROPOSED SOFT LANDSCAPE**

-  **Proposed Semi-Mature Multi-stem Tree**  
 Product: Refer to Planting Schedule  
 Supplier: Van den Berk/Tully Nurseries or Similar Approved
-  **Proposed Semi-Mature Specimen Shrub**  
 Product: Refer to Planting Schedule  
 Supplier: Van den Berk/Tully Nurseries or Similar Approved
-  **Proposed Shrub Planting**  
 Product: Refer to Planting Schedule  
 Supplier: Tully Nurseries or Similar Approved
-  **Proposed Herbaceous Planting**  
 Product: Refer to Planting Schedule  
 Supplier: Tully Nurseries or Similar Approved
-  **Proposed Green Wall**  
 Supplier: ANS Global or Similar Approved
-  **Proposed Wildflower Planting**  
 Product: Refer to Planting Schedule  
 Supplier: TBC or Similar Approved
-  **Proposed Allotment Planting Area**  
 Product: Refer to Planting Schedule  
 Supplier: TBC or Similar Approved

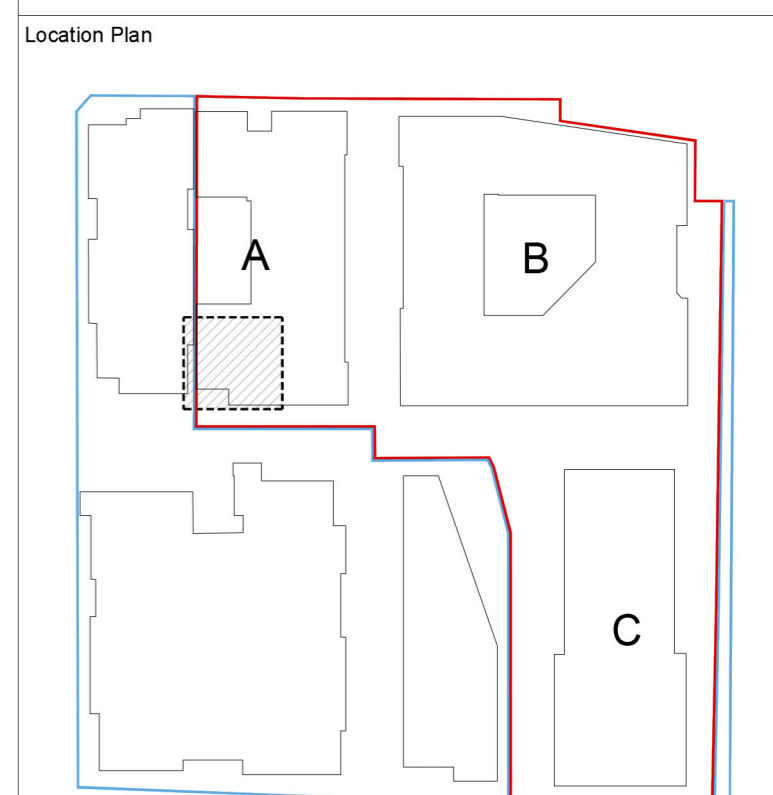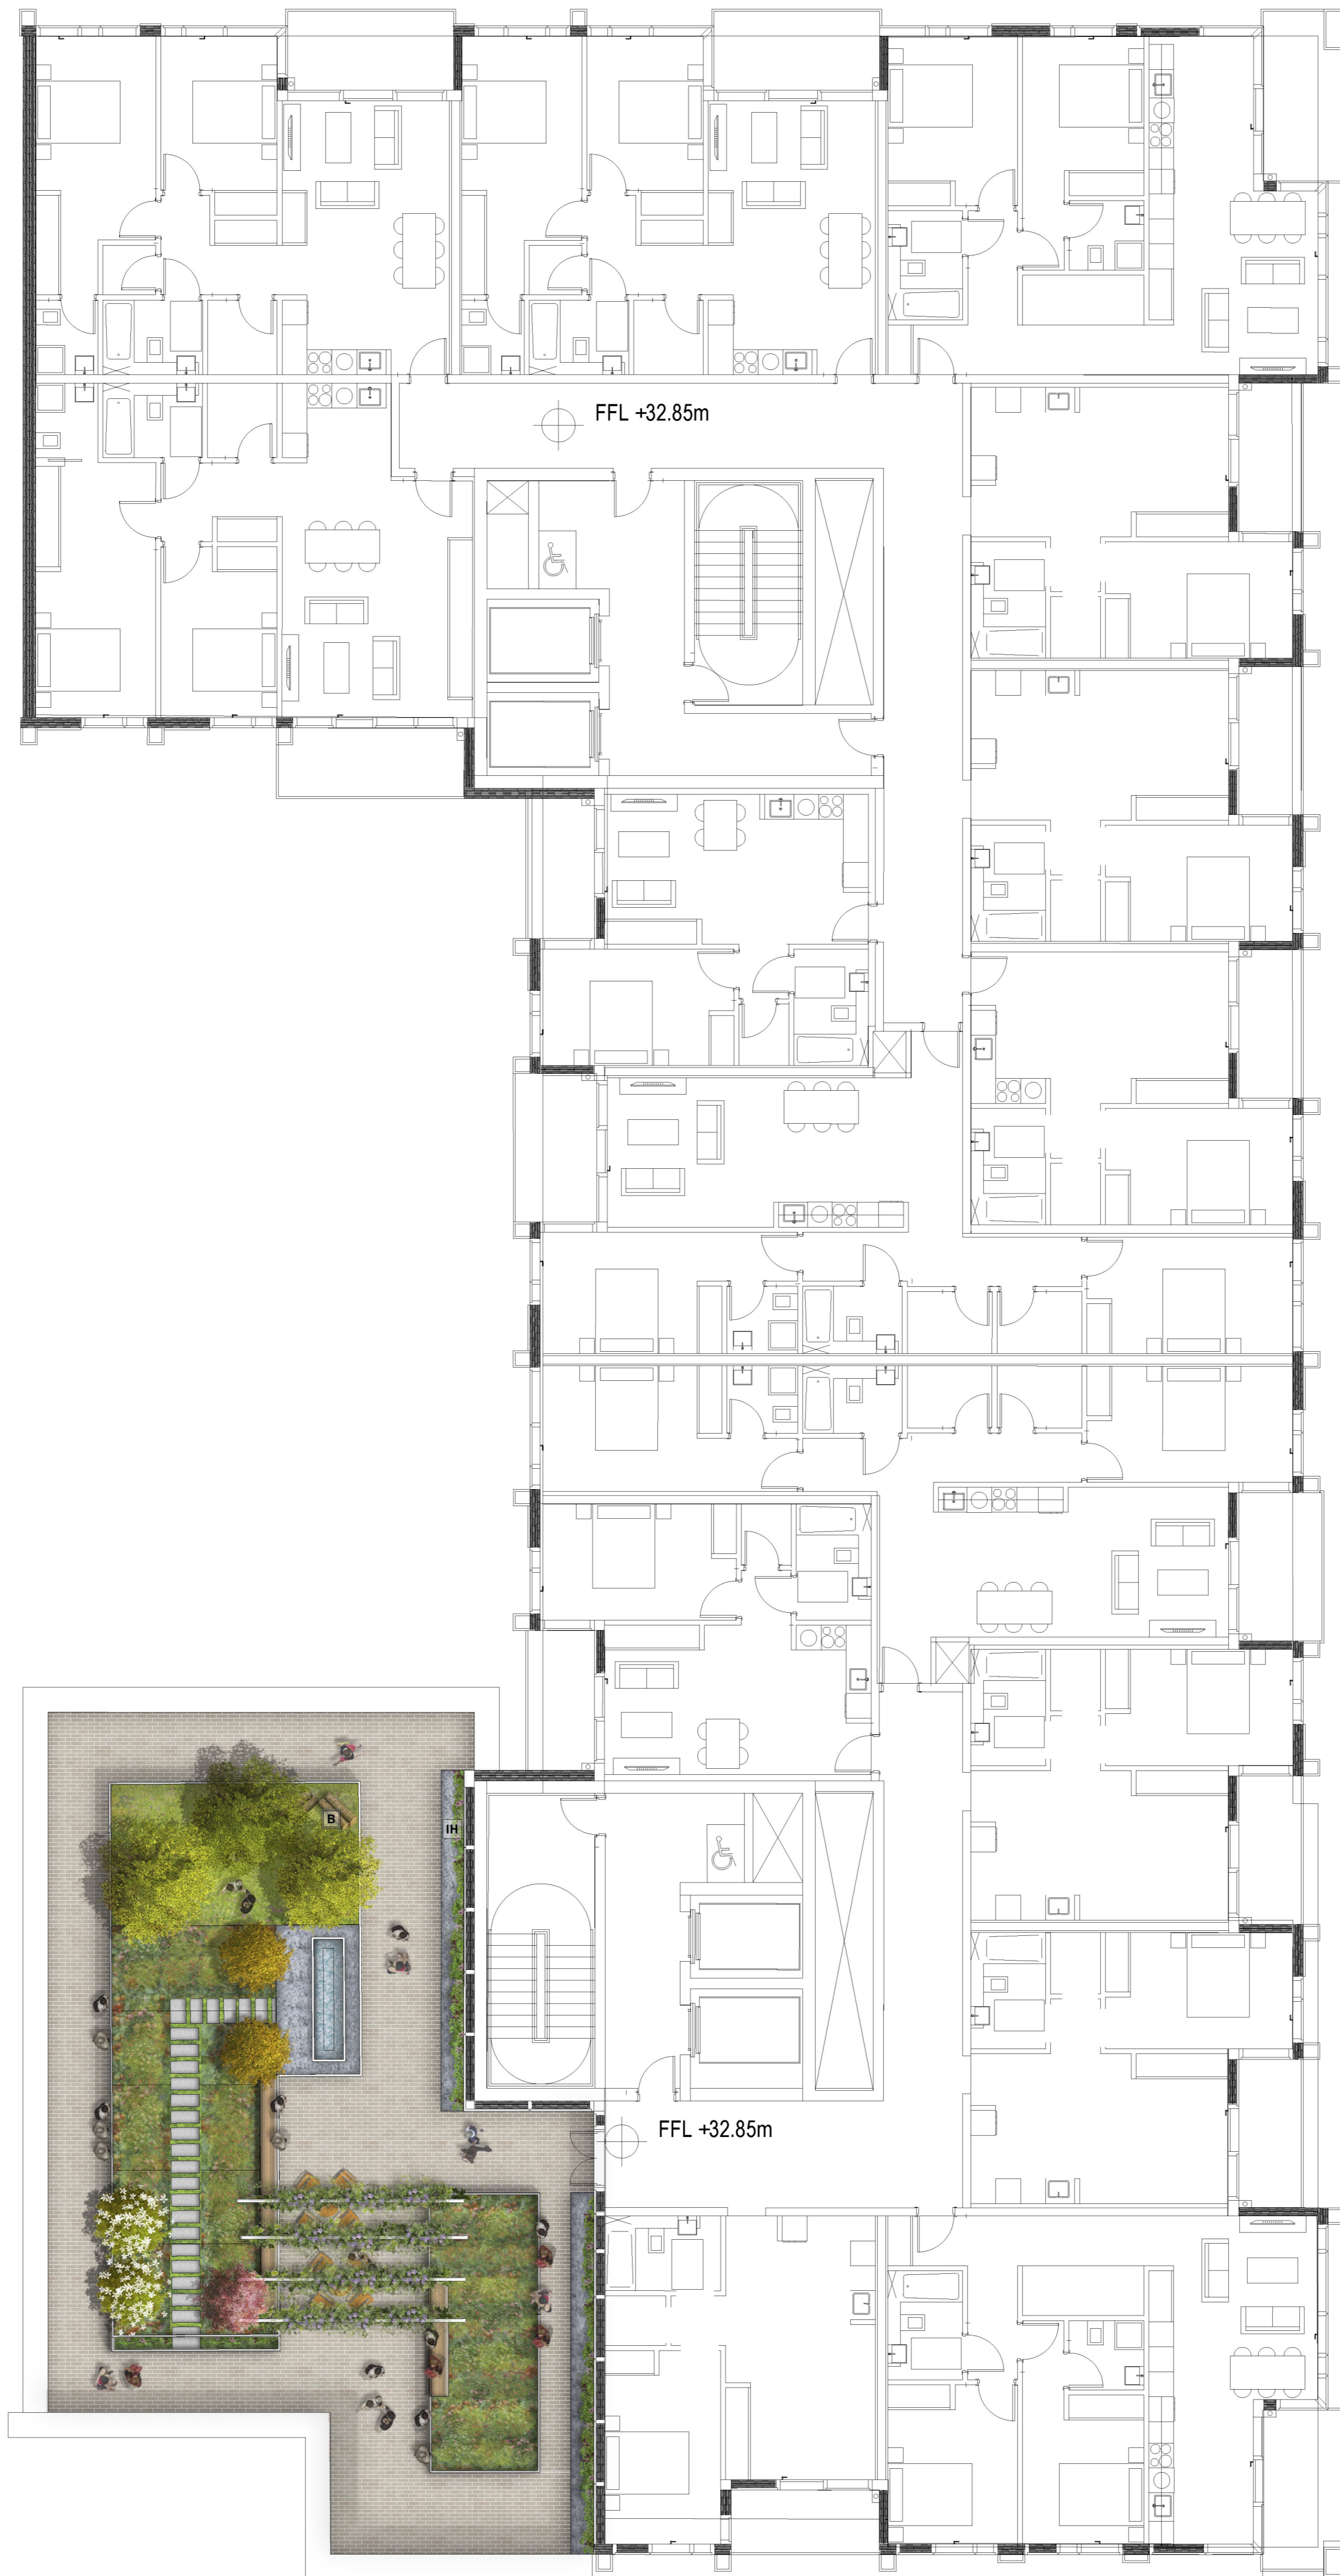

01	Issued for planning	MM 04.11.20
rev	details	by date



Scale	Date	Checked By	Drawn By
1:100@A1	17.04.20		MM
Drawing No.			Revision
C0096 L1108 SHD BA			01
Purpose of issue:			
P = design information / P = planning / T = tender / C = construction / B = as built			
Drawing sheet size - A1			