


DISCLAIMER
 1. This drawing is the property of Cambo & Partners Ltd.
 2. It is not to be copied or reproduced without written consent.
 3. Do not scale from this drawing.
 4. Check all dimensions on the before setting out.

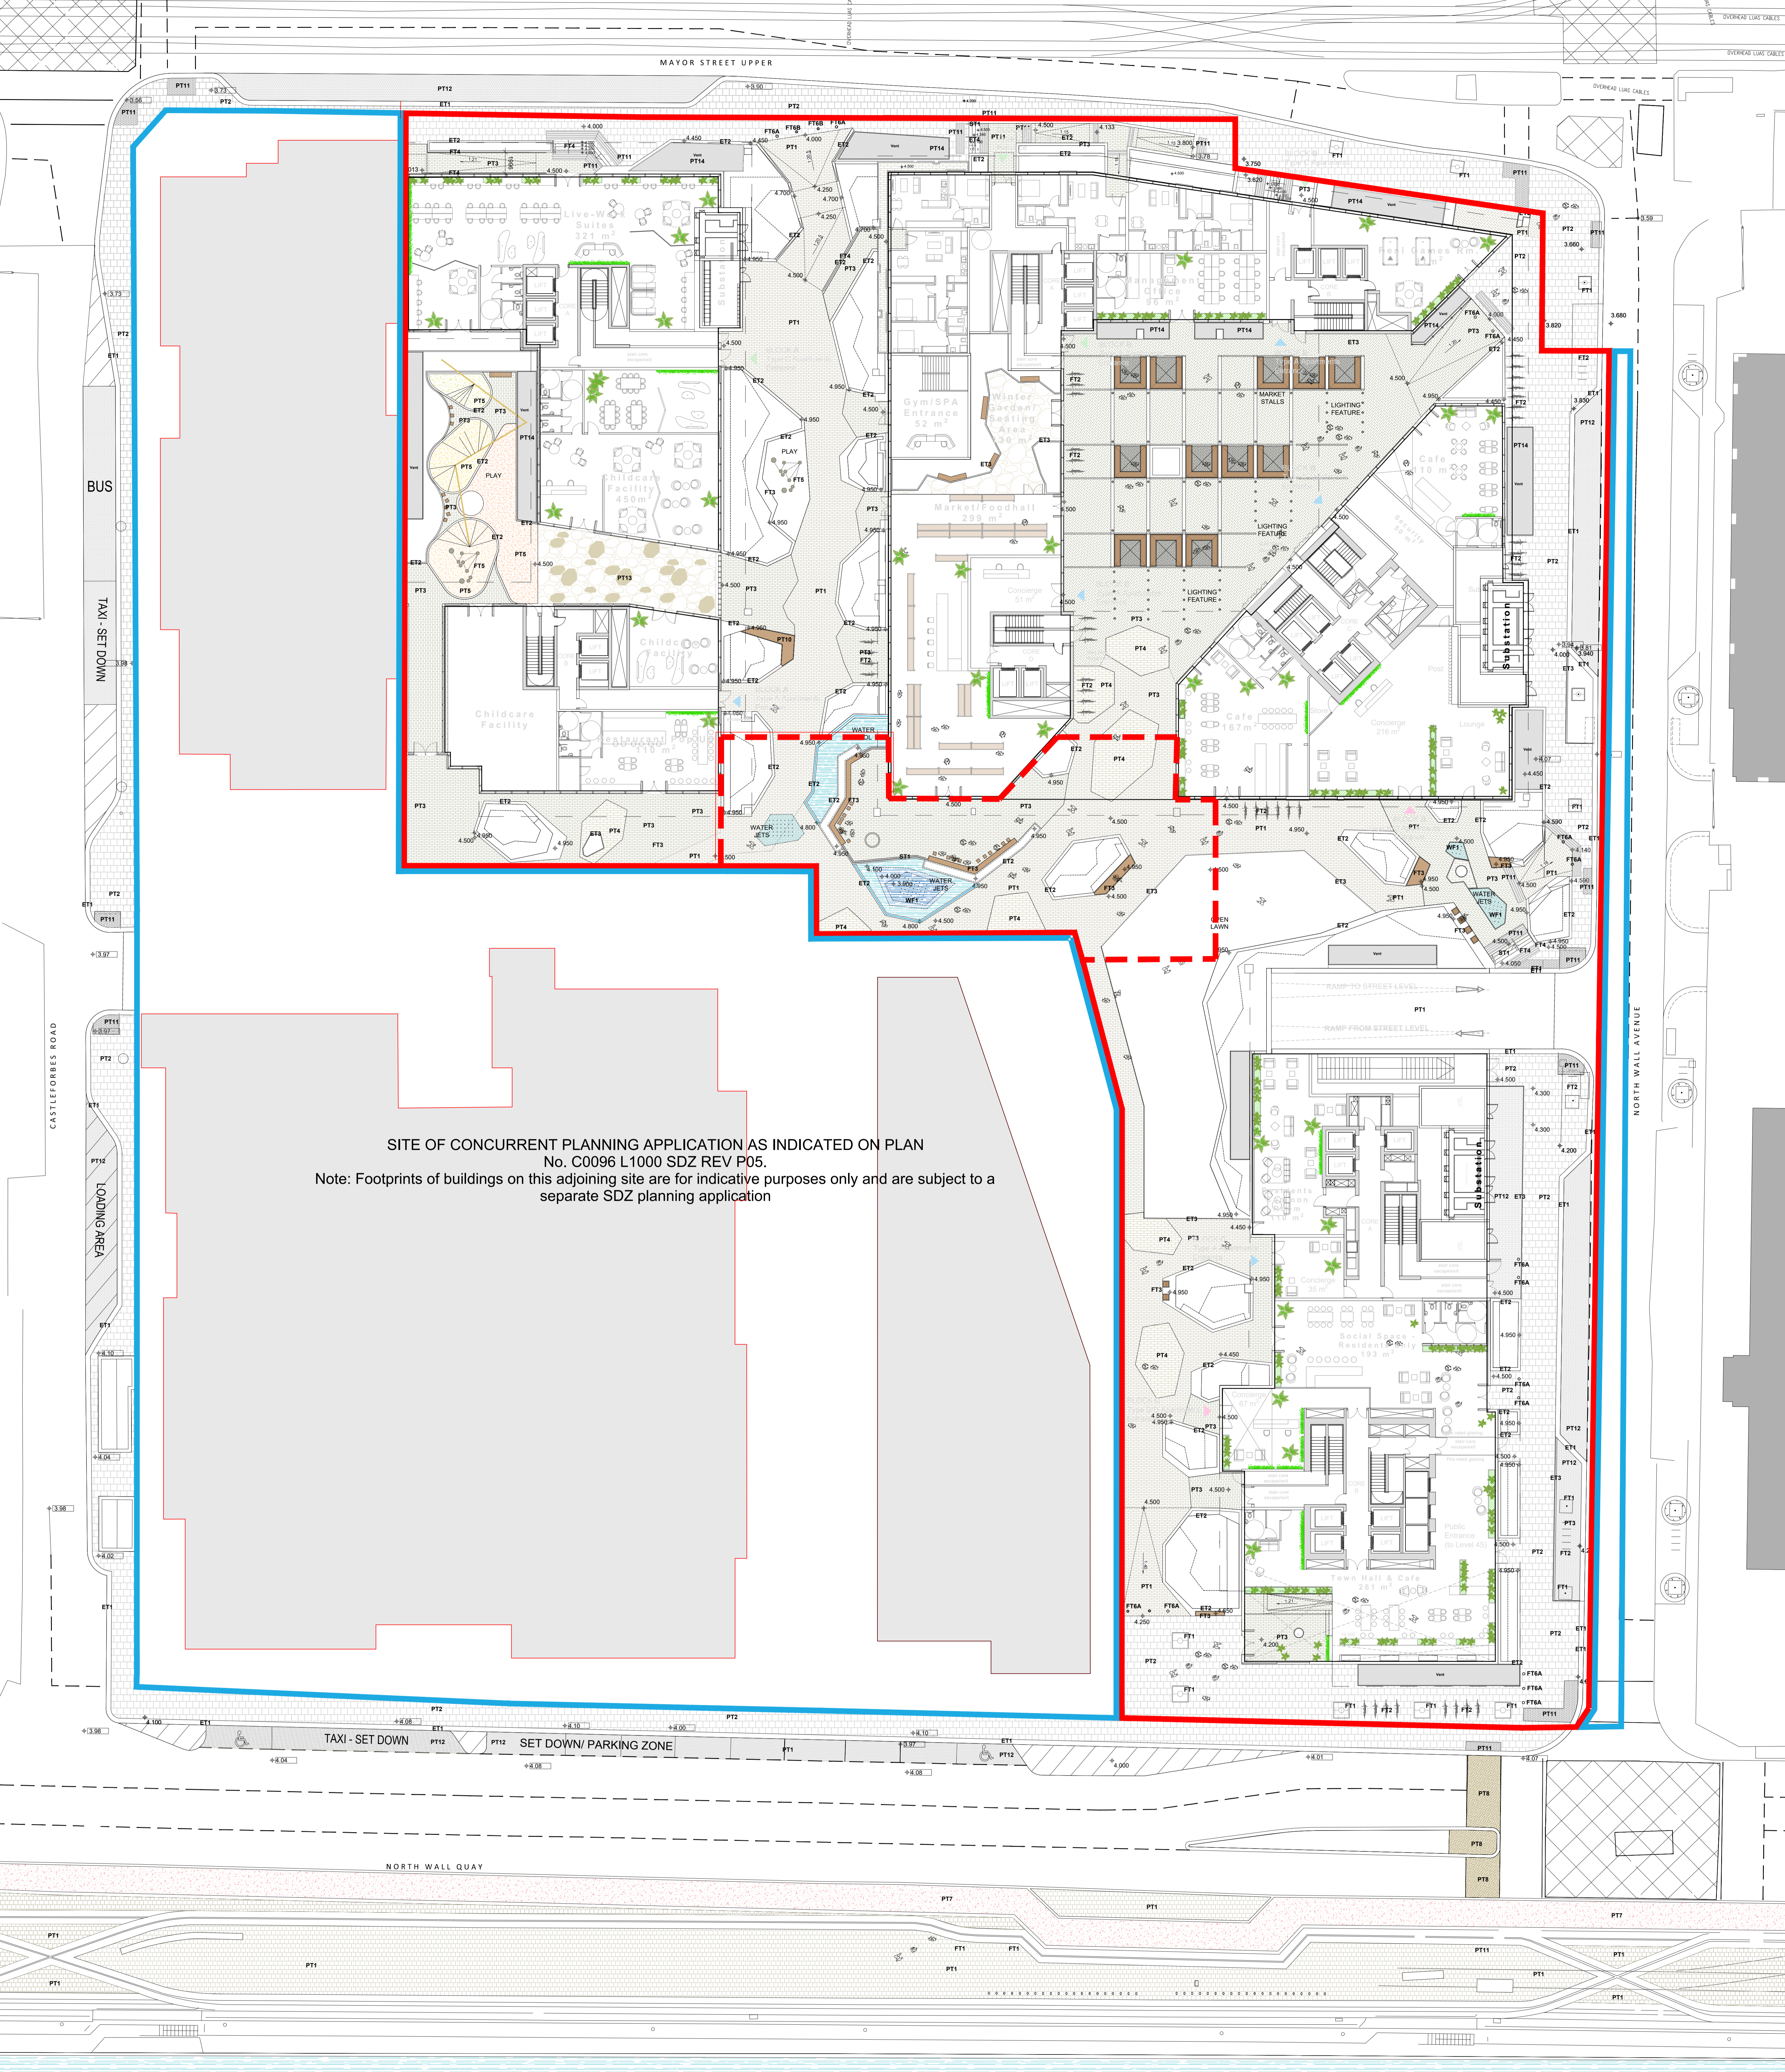

SITE OF CONCURRENT PLANNING APPLICATION AS INDICATED ON PLAN
 No. C0096 L1000 SDZ REV P05.
 Note: Footprints of buildings on this adjoining site are for indicative purposes only and are subject to a separate SDZ planning application

KEY		PROPOSED HARD LANDSCAPE	
	Site Ownership Boundary		Planning Lodgment Boundary
	Paving Type 1: Buff Coloured Granite Slabs Size: 100x200, 200x300, 400x200, depth 80mm. Colour: 3 shades of light buff. Supplier: Stonepave or Similar Approved		Paving Type 11: Tactile Flag Paving Supplier: Stonepave or Similar Approved See Colour: 40x40x40mm. Silver grey to DCC standard.
	Paving Type 2: Granite Slabs Size: 800x800mm, depth 80mm. Colour: Silver Grey to DCC standard Supplier: Stonepave or Similar Approved		Paving Type 12: Granite Slabs Size: 100x200, depth 80mm. Colour: Silver grey to meet DCC standards. Supplier: Stonepave or Similar Approved
	Paving Type 3: Buff Coloured Granite Slabs Size: 100x200, depth 80mm. Colour: 3 shades of light buff. Supplier: Stonepave or Similar Approved		Paving Type 13: Granite Slabs Size: 800x800mm, depth 80mm. Colour: 2 shades buff. Supplier: Stonepave or Similar Approved
	Paving Type 4: Buff Coloured Granite Slabs Size: 100x200, depth 80mm. Colour: 3 shades of light buff. Supplier: Stonepave or Similar Approved		Edge Type 1: Granite Road Kerb Size/Colour: 40mm width to meet DCC requirements. Supplier: Stonepave or Similar Approved
	Paving Type 5: Wet Pour Safety Surface Colour: 4 shades of yellow and orange. Supplier: Surf Surfaces or Similar Approved		Edge Type 2: High Performance Concrete Edges and Walls Height: various. Colour: White with rounded surface. Supplier: Casenly Brothers or Similar Approved
	Paving Type 6: Coloured Tarmac (Cycle Lane) Colour: to DCC Standards Supplier: SIAC Construction or Similar Approved		Edge Type 3: Conservation Pile Kerb Size/Colour: 150x50x15mm/Concrete/Textured. Supplier: Donnanconcrete or Similar Approved
	Paving Type 7: Buff Coloured Granite Slabs Size/Colour: 100x200, depth 80mm / to meet DCC standards. Supplier: Stonepave or Similar Approved		Step Type 1: Granite Slabs Colour: To match PT11 Finish. Sand blasted. Slack bond. Supplier: Stonepave or Similar Approved
	Furniture Type 1: Recycled Tree Grille Supplier: OMCOS or Similar Approved See Material: 1200x1200mm/Galvanized Steel		Furniture Type 2: Cycle Stand Product: Sheffield type Supplier: Harwood or Similar Approved Size/Material: 750x750x48.3mm (HxLxW)/Galvanized Steel
	Furniture Type 3: Seats & Benches on Top of Wall Solid composite deck board Size/Colour: Plain deck: 21x148 mm, 6m / Grey/brown. Supplier: SANGS Composite Decking Ireland or Similar Approved		Furniture Type 4: Handrail Supplier: OMCOS or Similar Approved Size/Colour: Material: Stainless Steel. Finish: Brushed.
	Furniture Type 5: Benches, A - fixed, B - removable Product: Flat top bollard Supplier: Harwood or Similar Approved Size/Material: 114x1100 mm, 316 stainless steel body and cap.		Furniture Type 6: Bollards, A - fixed, B - removable Product: Flat top bollard Supplier: Harwood or Similar Approved Size/Material: 114x1100 mm, 316 stainless steel body and cap.
	Furniture Type 7: Glass Balustrade Height: various. Colour: White with rounded surface. Supplier: TBC Height: 1100mm.		Furniture Type 8: Floor finish level / Level existing / Level proposed
	Ventilation Grille To Architect's details.		