


- ① Selected Brick Module
- ② Selected Render
- ③ Precast Coping/Cills
- ④ Metal Window Frame
- ⑤ Metal Cladding
- ⑥ Metal Fascia/Soffit to Balcony
- ⑦ Metal Handrail to Balcony

Notes:
 Do not scale from this drawing. Use figured dimensions in all cases. Verify dimensions on site and report any discrepancies to the architects immediately. This drawing to be read in conjunction with the Architects Specification, Fire Certificate, DAC, other consultants issued drawings and reports. Contractor is responsible for:
 1. All dimensions, quantities and performance requirements to be confirmed on site
 2. All information that pertains solely to the fabrication processes or to the techniques of construction
 3. All coordination of the work of all trades
 4. Assuring consistency with the contract documents
 © This drawing is copyright and may only be reproduced with the architect's permission.

Drawing Notes:

Unit Type M1
 1 Bed, 1 Storey,
 Maisonette
 GIA: 49.15 m²

Unit Type M2
 2 Beds, 2 Storey,
 Maisonette
 GIA: 94.06 m²

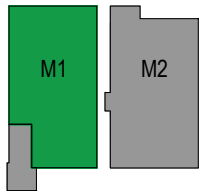

REV	DATE	DRN	DESCRIPTION
P01	20.08.13	LB	Issued for Information



Reddy Architecture + Urbanism
 41 Dean Street,
 Kilkenny,
 R95 P291

T: +353 (0)56 7762697
 W: www.reddyarchitecture.com
 E: info@reddyarchitecture.com

Client Details:
 AXIS Construction

Project Details:
 Proposed Residential Development
 at Clonattin, Gorey

Drawing Title:
 Duplex Terrace Maisonette
 Unit Types M1-M2
 Plans Elevations Section

Job No: P19-147K	Date: 13/08/2020	Scale@A3: 1:100 - 1:200
---------------------	---------------------	----------------------------

Status:
03: Design Development

Drawn By:
LB

Purpose:
Planning

Checked By:
GM

Drawing Number P19-147K-RAU-XX-XX-DR-A-31115	Revision P01
---	-----------------