


LEGEND	
ESB	ELECTRICITY SUPPLY BOARD
LS	LAMP STANDARD
EP	ELECTRICITY POLE
TL	TRAFFIC LIGHT
TE	ERCOM
CATV	COMMUNAL AERIAL TELEVISION
TP	TELECOM POLE
FH	FIRE HYDRANT
M	WATER METER
V	VALVE
SC	STOP COCK
SV	SILICE VALVE
AV	AIR VALVE
UPC	CABLE TELEVISION
MH	MANHOLE
IC	INSPECTION COVER
C	ROAD GULLY
AJ	ARMSTRONG JUNCTION
GT	GULLY TRAP
BS	BUS STOP
RS	ROAD SIGN
CB	CONTROL BOX
EB	ESS MINI PILLAR
BOL	BOLLARD
CL	COVER LEVEL
IL	INVERT LEVEL
CH	CILL TO HEAD
FC	FLOOR TO CILL
UND	UNDEFINED
△	SURVEY CONTROL STATION
⊕	GATE

Notes:
 Do not scale from this drawing. Use figured dimensions in all cases. Verify dimensions on site and report any discrepancies to the architect immediately. This drawing is the final in conjunction with the Architects Specification, Fire Certificate, etc. other conditions issued drawings and reports. Contractor is responsible for:
 1. All dimensions, quantities and performance requirements to be confirmed on site.
 2. All information that pertains solely to the fabrication processes or to the techniques of construction.
 3. All coordination of the work of all trades.
 4. Assuming consistency with the contract documents.
 © This drawing is copyright and may only be reproduced with the architect's permission.

Drawing Notes:
 SITE BOUNDARY OUTLINED IN RED
 SITE NOTICE LOCATION

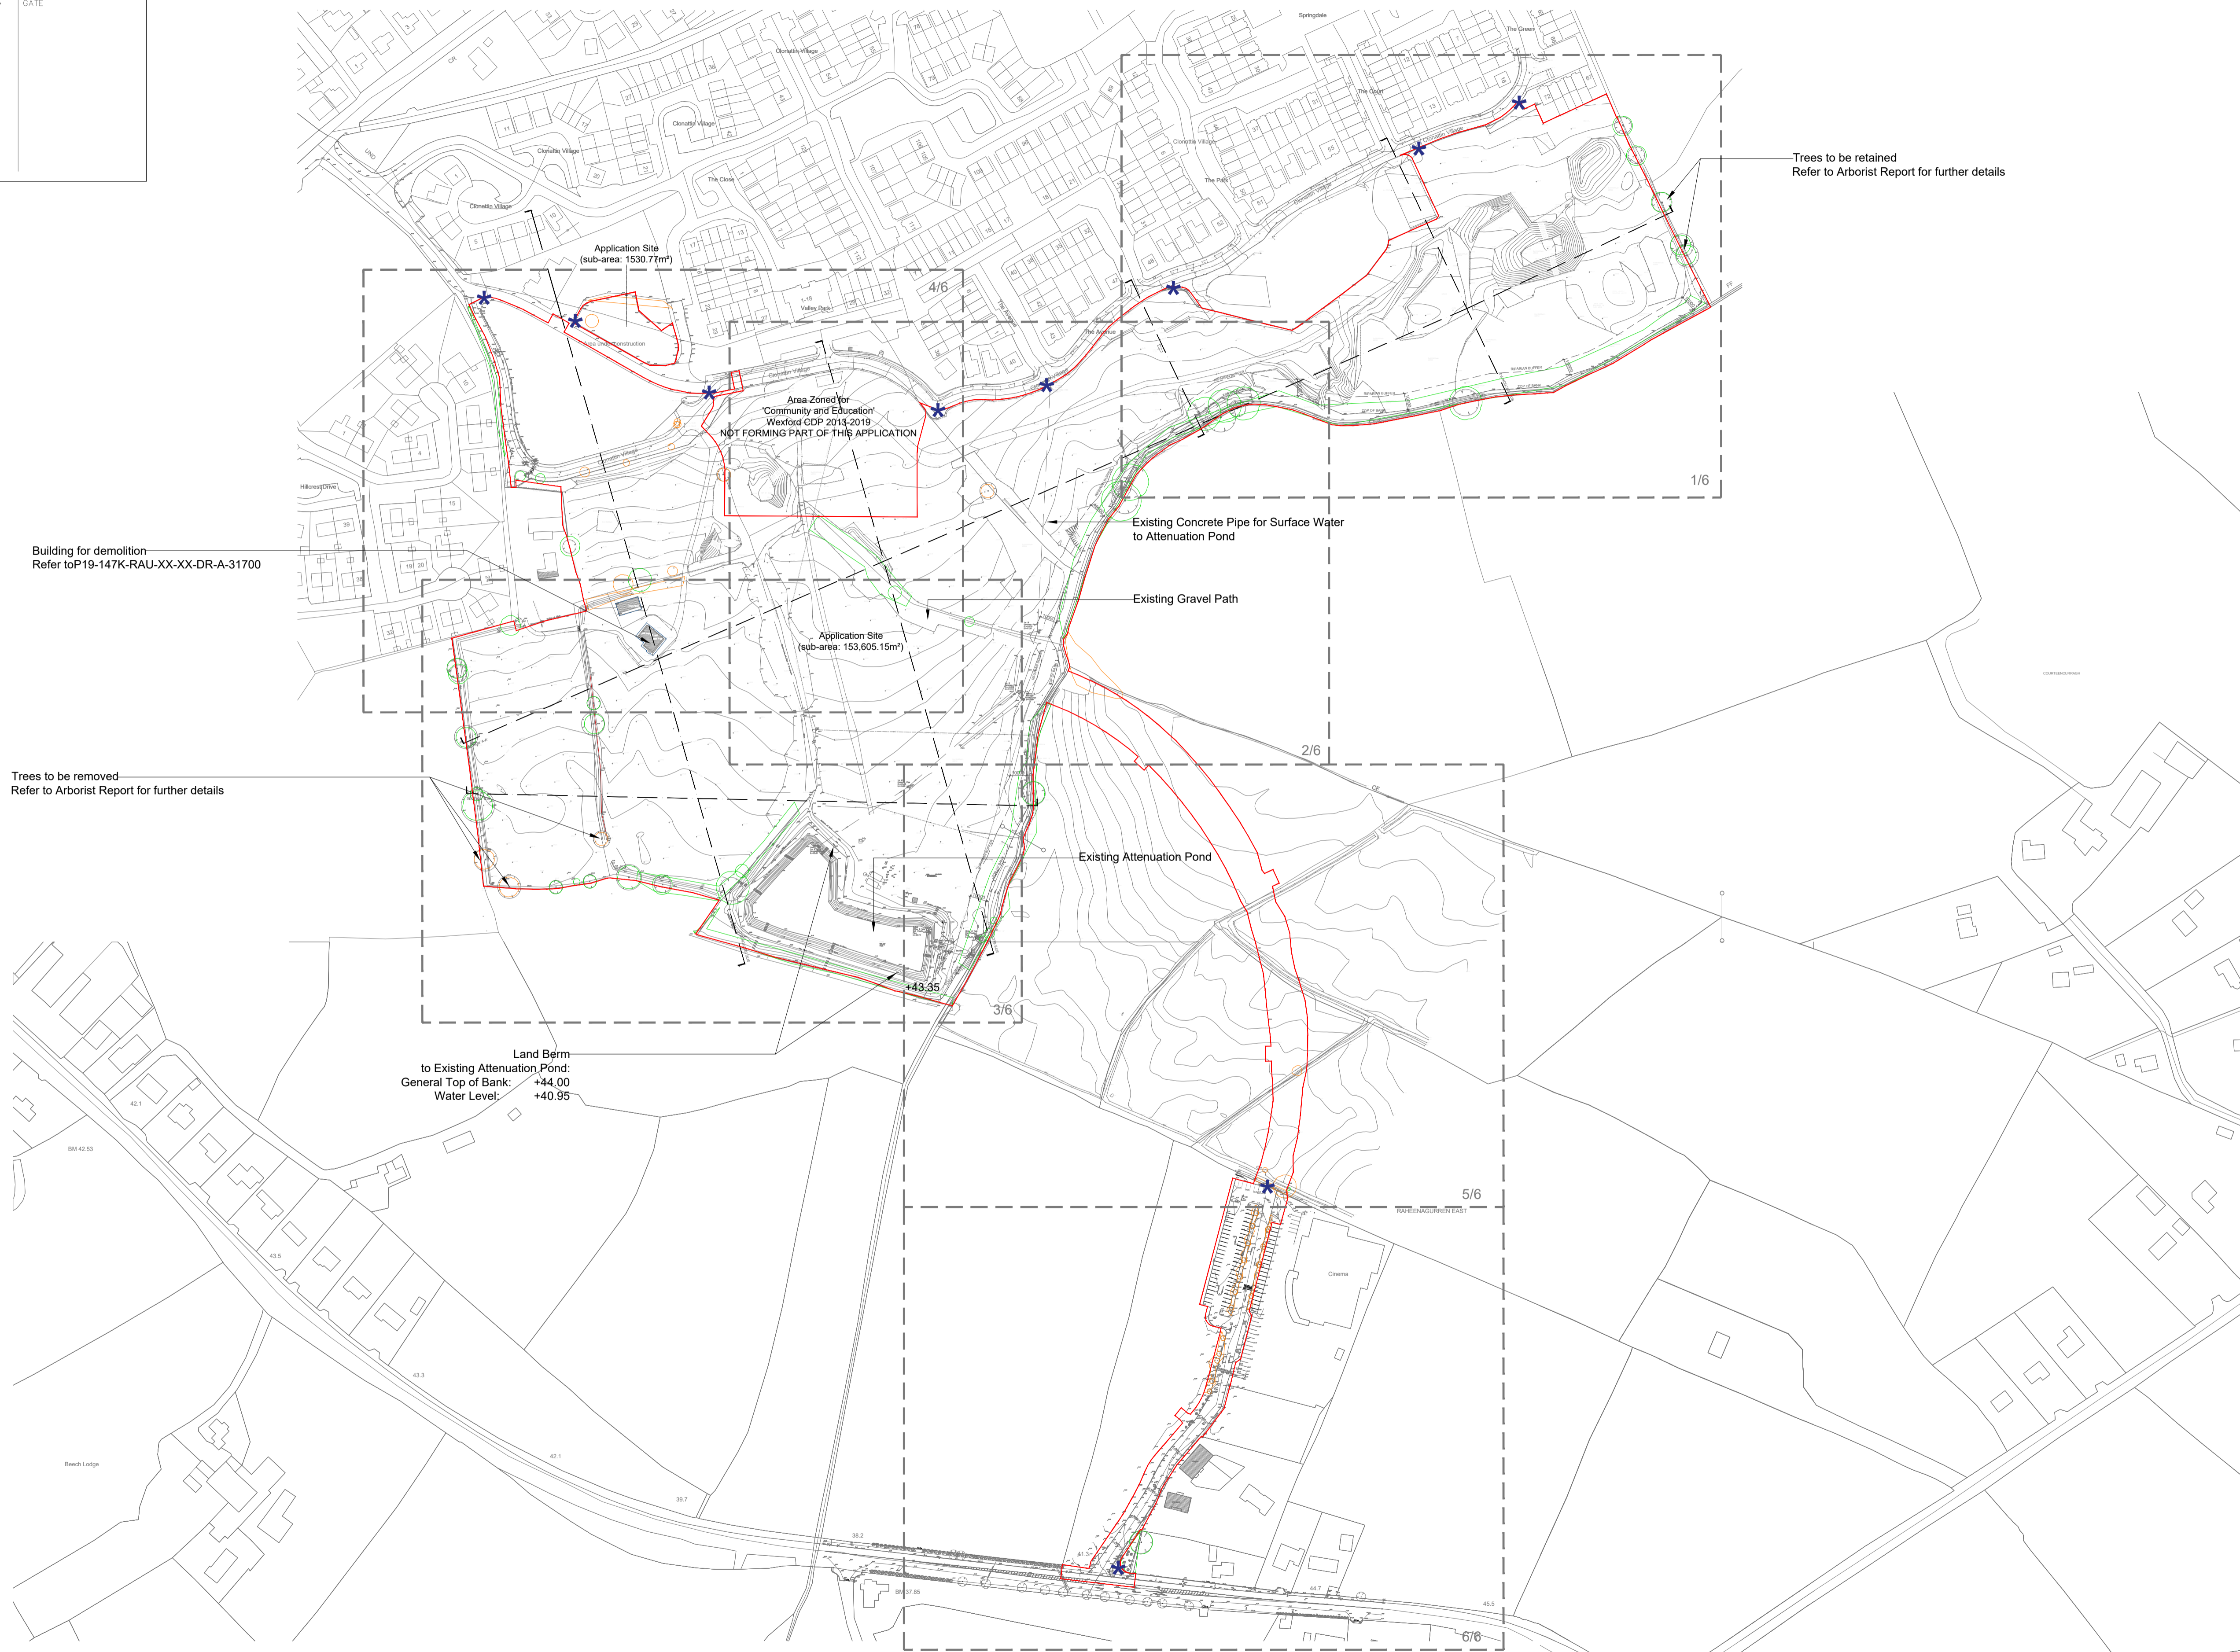

Building for demolition
 Refer to P19-147K-RAU-XX-XX-DR-A-31700

Trees to be removed
 Refer to Arborist Report for further details

Trees to be retained
 Refer to Arborist Report for further details

Land Berm
 to Existing Attenuation Pond:
 General Top of Bank: +44.00
 Water Level: +40.95

REV	DATE	DRN	DESCRIPTION
P04	27.01.21	LB	Issued for Planning
P03.01	19.10.20	RS	Issued for Information

reddy architecture + urbanism

Reddy Architecture + Urbanism
 41 Dean Street,
 Kilderry,
 R55 P291

T: +353 (0)56 7762697
 W: www.reddyarchitecture.com
 E: info@reddyarchitecture.com

Client Details:
 AXIS Construction

Project Details:
 Proposed Residential Development
 at Clonatin, Gorey

Drawing Title:
 Overall Existing Site Survey

Job No:	Date:	Scale@A1:
P19-147K	05.10.2020	1:2000
Status:	Drawn By:	
03 Design Development	GM	
Purpose:	Checked By:	
PLANNING	GM	
Drawing Number:	Revision:	
P19-147K-RAU-XX-XX-DR-A-33130	P04	