


Plan Locator

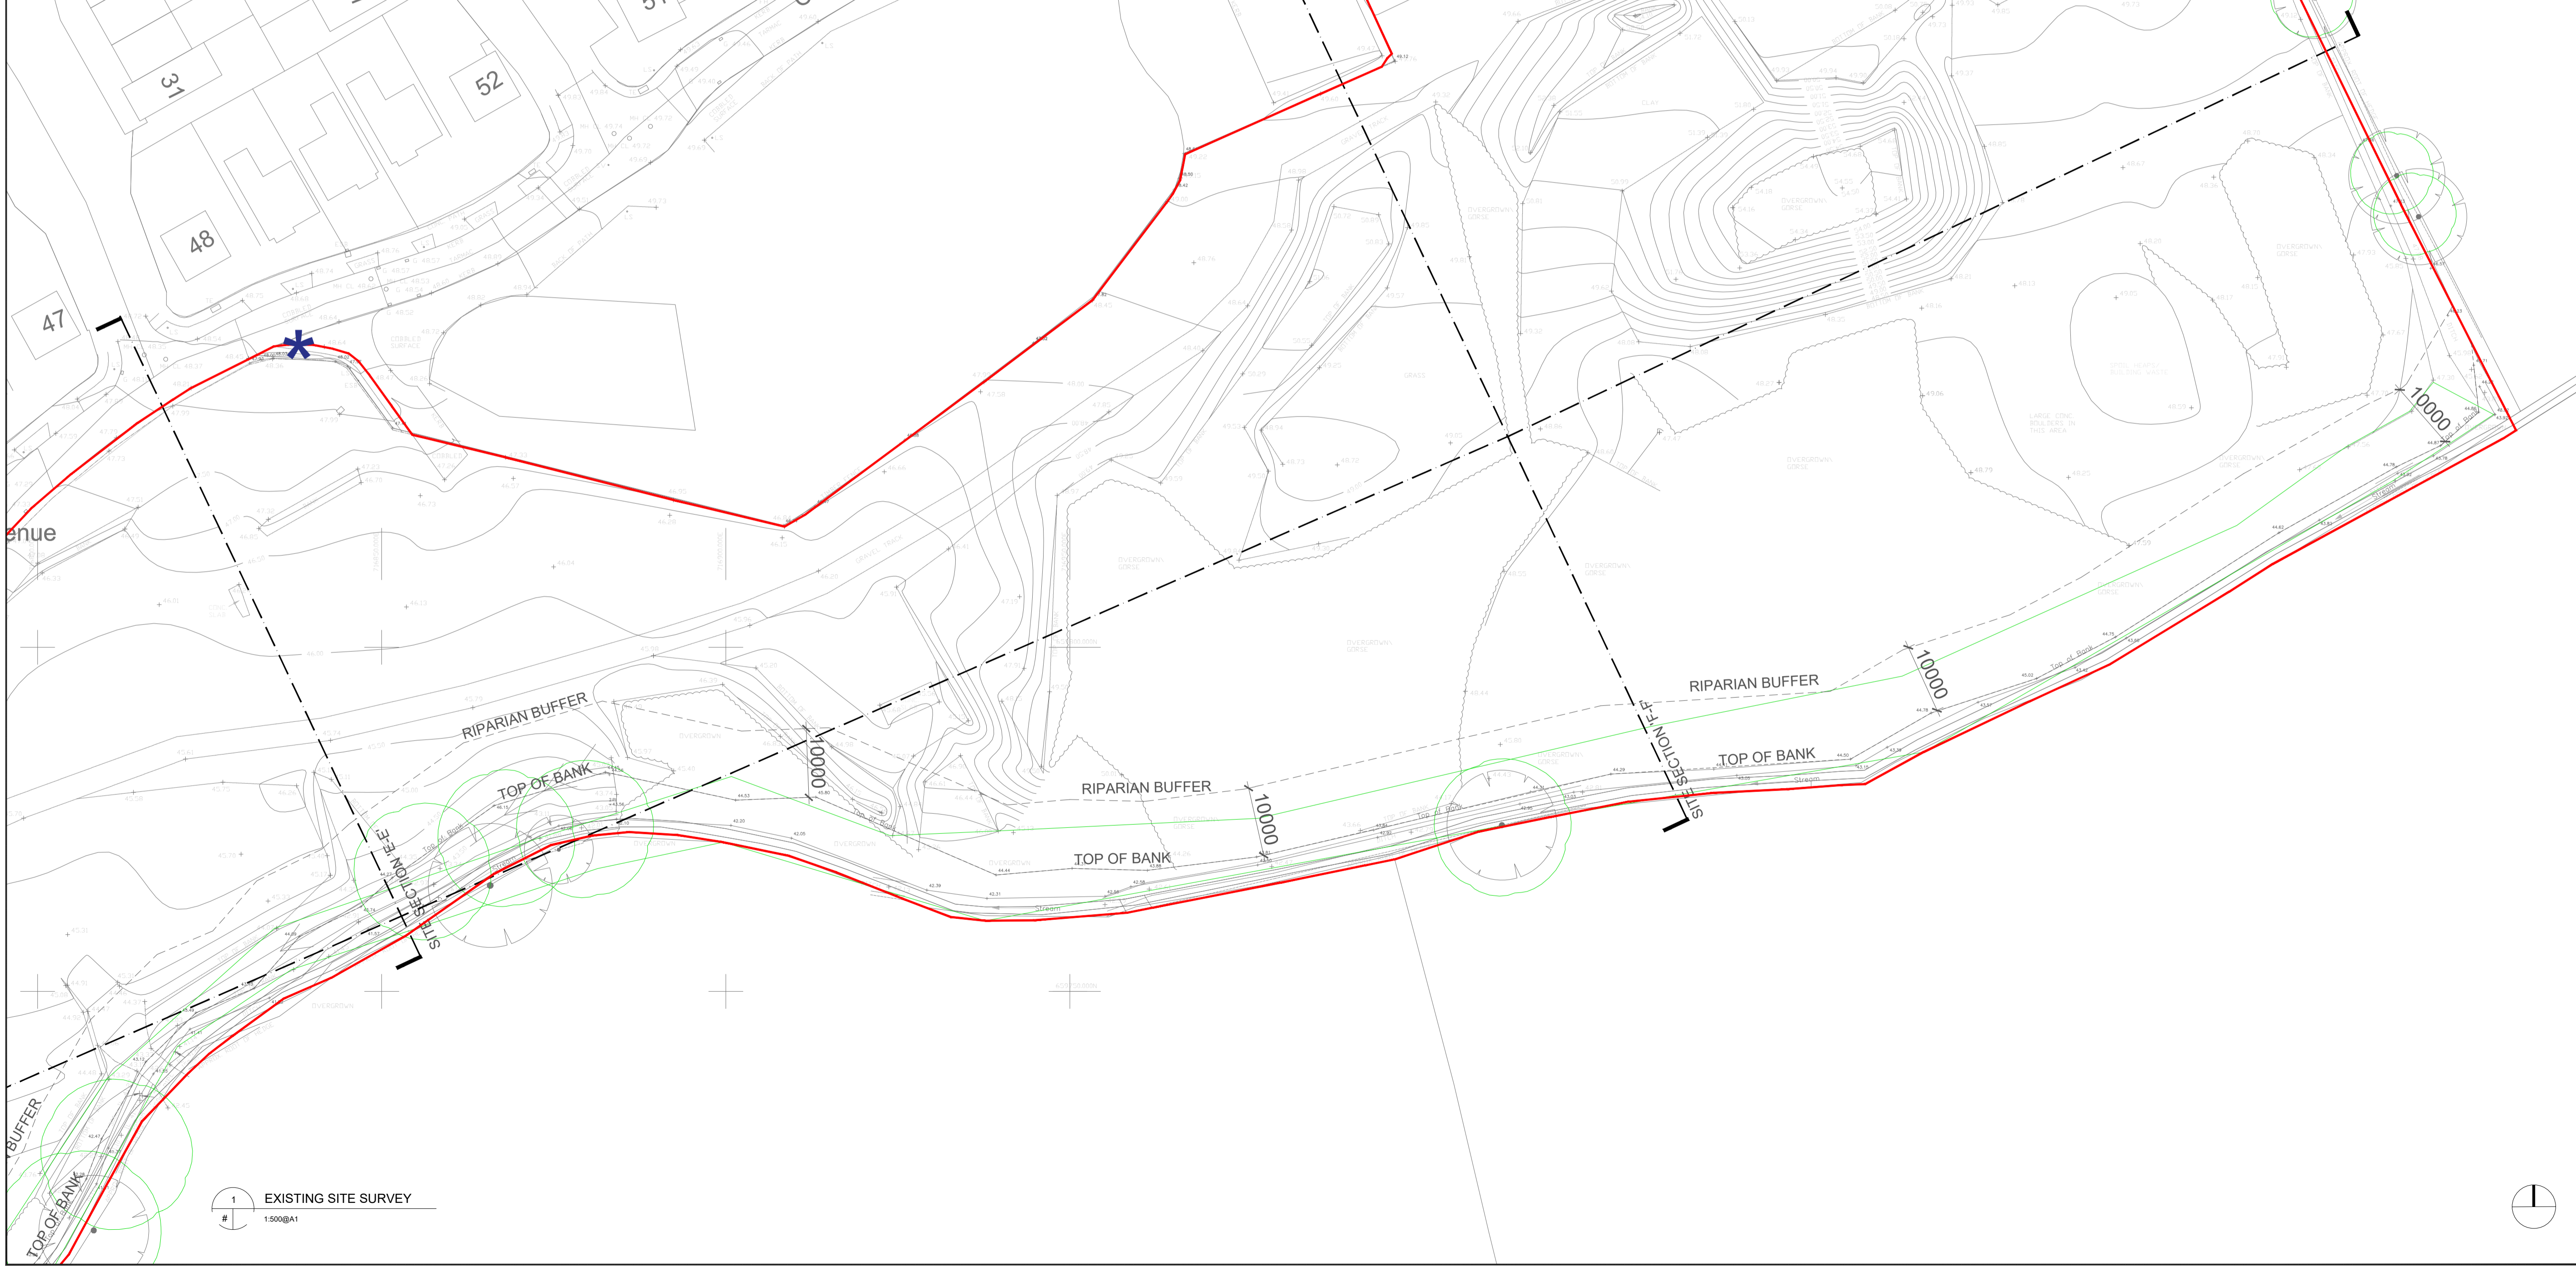

LEGEND		COVER LEVEL	
ESB	ELECTRICITY SUPPLY BOARD	CL	COVER LEVEL
LS	LAMP STANDARD	IL	INVERT LEVEL
EP	ELECTRICITY POLE	CH	CILL TO HEAD
TL	TRAFFIC LIGHT	FC	FLOOR TO CILL
TE	TELECOM	UND	UNDERNEATH
CAV	COMMUNAL AERIAL TELEVISION	STN	SURVEY CONTROL STATION
TP	TELECOM POLE		GATE
FH	FIRE HYDRANT		
M	WATER METER		
V	VALVE		
SC	STOP COOK		
SV	SLURICE VALVE		
AV	AIR VALVE		
UPC	URGENCY POINT COVER		
MH	MANHOLE		
IC	INSPECTION COVER		
G	ROAD GULLY		
AJ	ARMSTRONG JUNCTION		
GT	GULLY TRAP		
BS	BUS STOP		
RS	ROAD SIGN		
CB	CONTROL BOX		
EB	ESS MINI PILLAR		
BOL	BOLLARD		

**Notes:**  
 Do not scale from this drawing. Use figured dimensions in all cases. Verify dimensions on site and report any discrepancies to the architect immediately. This drawing is the final in conjunction with the architect's specification. Fire Certificate, etc. other constraints should be noted and reported. Contractor is responsible for:  
 1. All information that pertains solely to the fabrication processes or to the technicalities of construction.  
 2. All coordination of the work of all trades.  
 3. Assuming consistency with the contract documents.  
 4. This drawing is copyright and may only be reproduced with the architect's permission.

**Drawing Notes:**

- SITE BOUNDARY OUTLINED IN RED
- ★ SITE NOTICE LOCATION

1 EXISTING SITE SURVEY  
1:500@A1

REV	DATE	BY	DESCRIPTION
1	27.01.21	LB	Issued for Planning
2	19.11.20	RS	Issued for Information

**reddy architecture + urbanism**

Reddy Architecture + Urbanism  
 41 Dean Street,  
 Kilderry,  
 R55 P291

T: +353 (0)56 7762697  
 W: www.reddyarchitecture.com  
 E: info@reddyarchitecture.com

**Client Details:**  
 AXIS Construction

**Project Details:**  
 Proposed Residential Development  
 at Clonattin, Gorey

**Drawing Title:**  
 Existing Site Survey (1/6)

Job No:	Date:	Scale@A1:
P19-147K	05.10.2020	1:500
Status:	Drawn By:	
03 Design Development	GM	
Purpose:	Checked By:	
PLANNING	GM	
Drawing Number:	Revision:	
P19-147K-RAU-XXX-XXDR-A-33131	P04	

A1 LANDSCAPE