


LEGEND	
ESB	ELECTRICITY SUPPLY BOARD
LS	LAMP STANDARD
EP	ELECTRICITY POLE
TL	TRAFFIC LIGHT
TE	TRAFIC LIGHT
IRCOM	COMMUNAL AERIAL TELEVISION
CATV	TELECOM POLE
PH	FIRE HYDRANT
W	WATER METER
V	VALVE
SV	STOP COCK
SC	SLURGE VALVE
AV	AIR VALVE
UPC	CABLE TELEVISION
MH	MANHOLE
IC	INSPECTION COVER
C	ROAD GULLY
AJ	ARMSTRONG JUNCTION
GT	GULLY TRAP
BS	BUS STOP
RS	ROAD SIGN
CB	CONTROL BOX
EB	ESB MINI PILLAR
BOL	BOLLARD
CL	COVER LEVEL
IL	INVERT LEVEL
CH	GILL TO HEAD
FC	FLOOR TO GILL
UND	UNDEFINED
UND	SURVEY CONTROL STATION
UND	GATE



Plan Locator

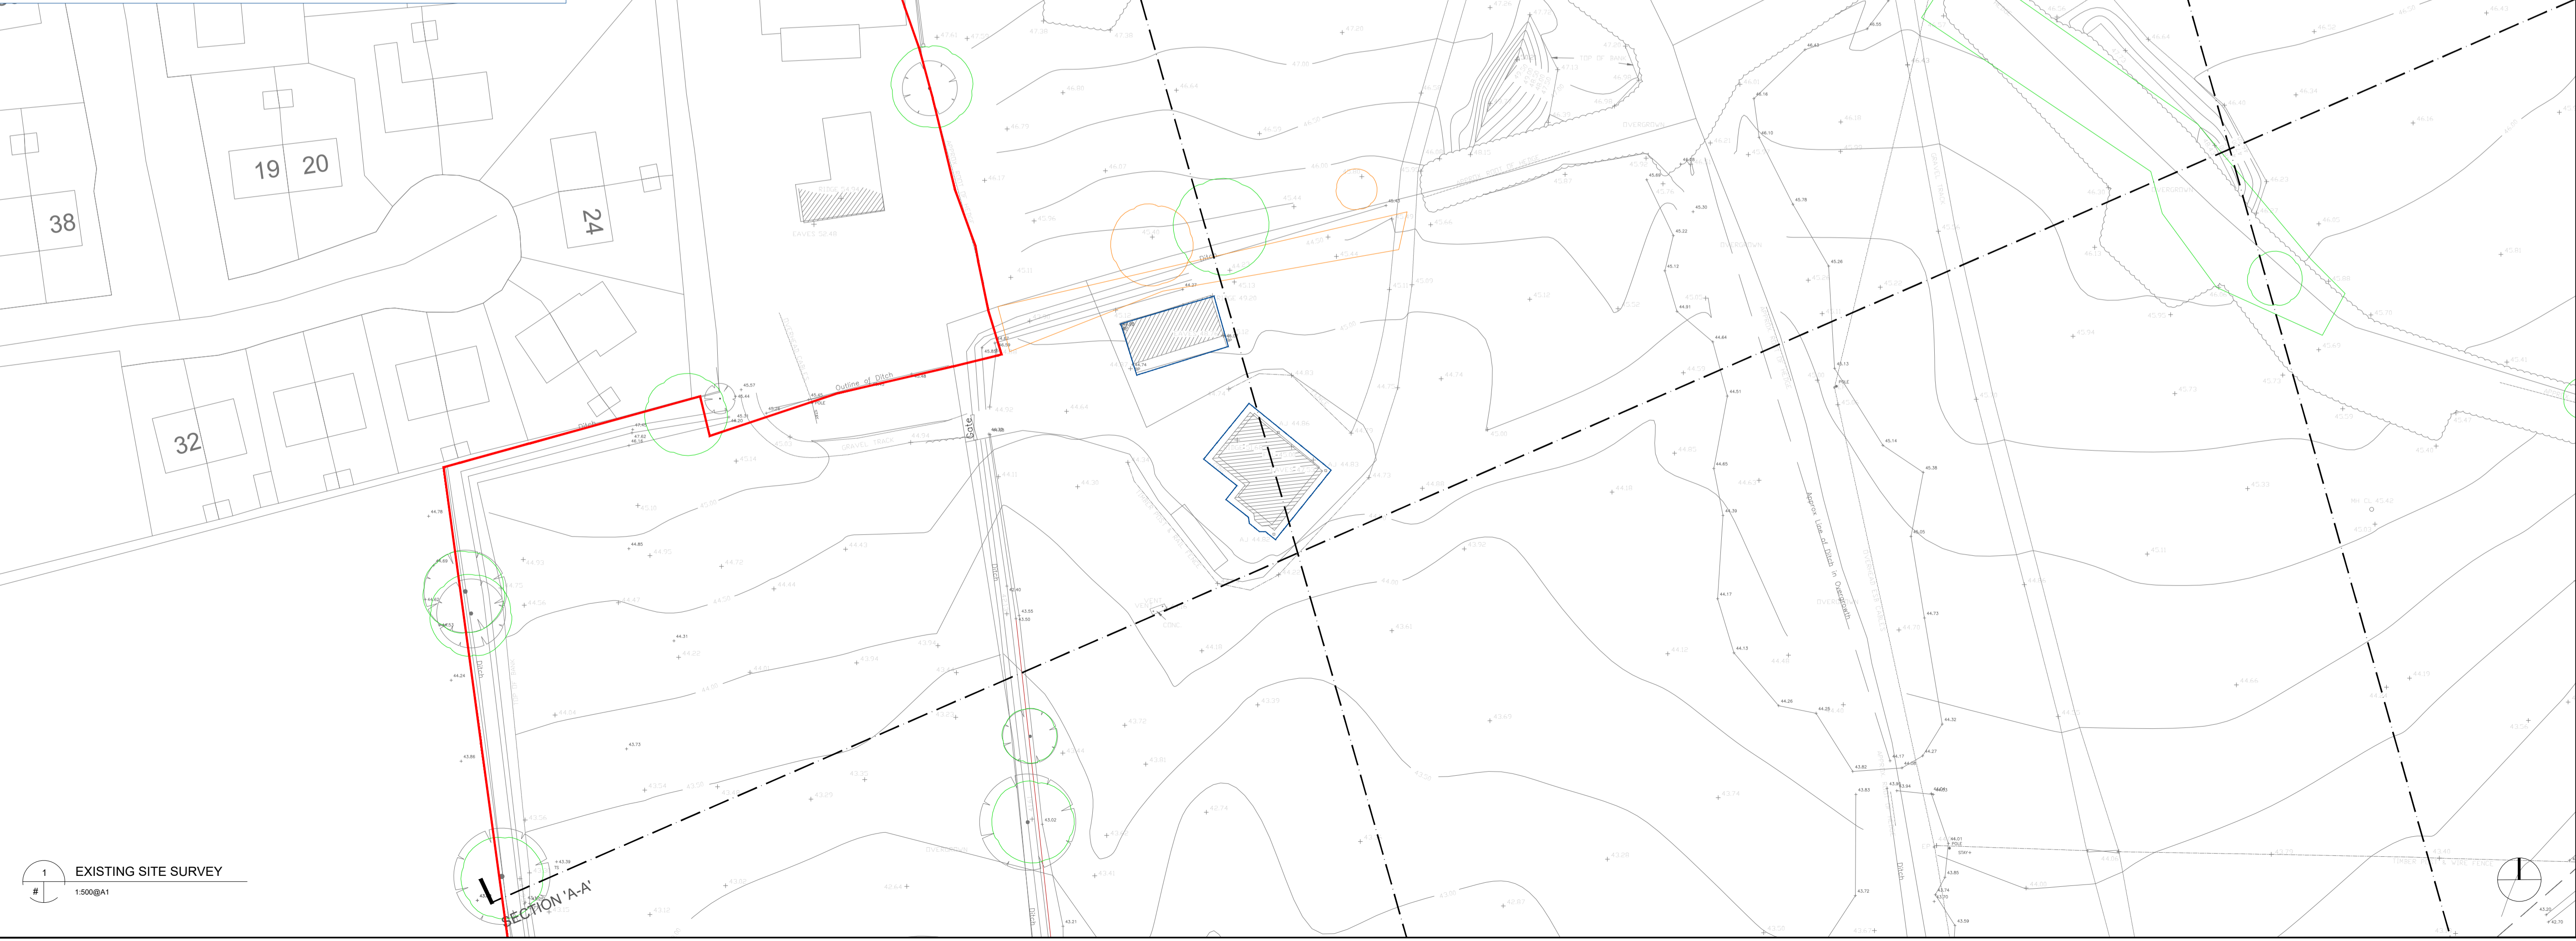

1 EXISTING SITE SURVEY
1:500@A1

SECTION 'A-A'

Notes:
Do not scale from this drawing. Use figured dimensions in all cases. Verify dimensions on site and report any discrepancies to the architect immediately. This drawing is the final in conjunction with the architect's specification. Fire Certificate, D.C.C. or other certificates issued drawings and reports. Contractor is responsible for:
1. All dimensions, quantities and performance requirements to be confirmed on site.
2. All information that pertains solely to the fabrication processes or to the techniques of construction.
3. All coordination of the work of all trades.
4. Assuming consistency with the contract documents.
© This drawing is copyright and may only be reproduced with the architect's permission.

- Drawing Notes:
- SITE BOUNDARY OUTLINED IN RED
 - ✱ SITE NOTICE LOCATION

REV	DATE	BY	DESCRIPTION
1	27.01.21	LB	Issued for Planning
2	19.10.20	BL	Issued for Information

reddy architecture + urbanism

Reddy Architecture + Urbanism
41 Dean Street,
Kilderry,
R55 P291

T: +353 (0)56 7762697
W: www.reddyarchitecture.com
E: info@reddyarchitecture.com

Client Details:
AXIS Construction
Project Details:
Proposed Residential Development
at Clonattin, Gorey

Drawing Title: Existing Site Survey (4/6)		
Job No: P19-147K	Date: 05.10.2020	Scale@A1: 1:500
Status: 03 Design Development	Drawn By: BL	Checked By: GM
Purpose: PLANNING	Drawing Number: P19-147K-RAU-XXX-XXDR-A-33134	Revision: P04