





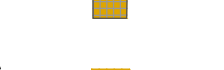
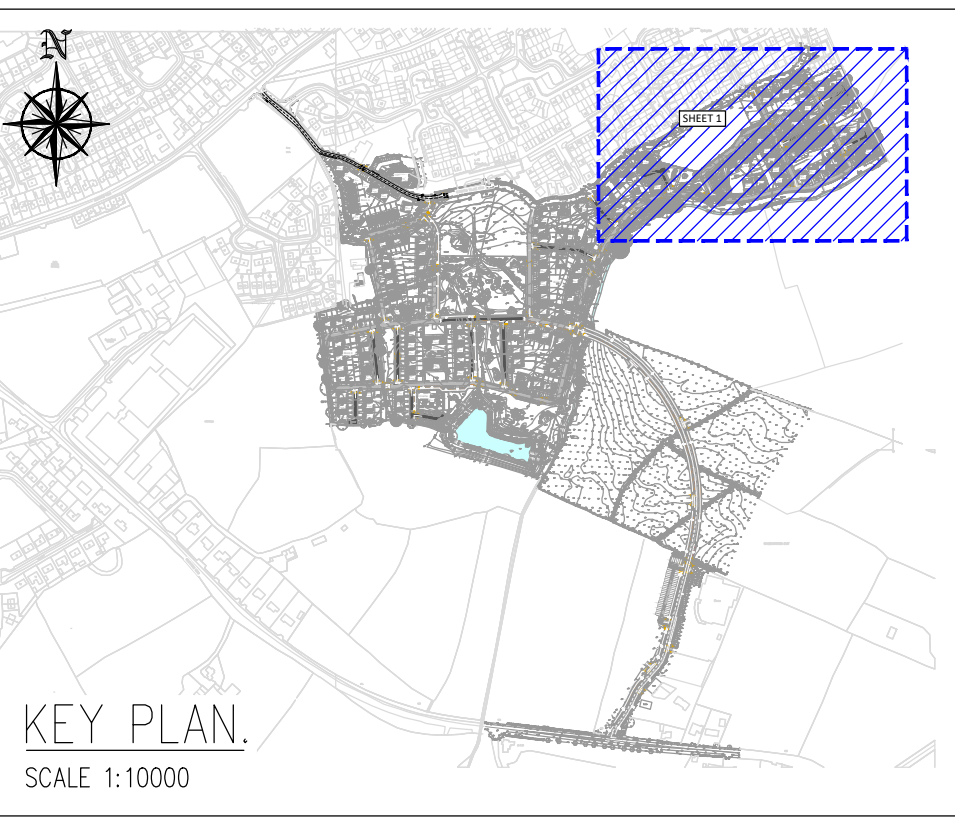


LEGEND:

- PROPOSED ROAD 
- PROPOSED FOOTPATH 
- PROPOSED RAMP 
- PROPOSED OFF ROAD CYCLE TRACK 
- PROPOSED ON ROAD CYCLE TRACK 
- PROPOSED TACTILE PAVING 
- PROPOSED CORDUROY PAVING 



NOTE:
1. PROPOSED VISIBILITY SPLAY 2X23m, NO OBSTRUCTIONS TO BE VISIBLE WITHIN VISIBILITY.

**PLANNING DRAWING.
NOT FOR CONSTRUCTION.**
ALL LEVELS GIVEN ARE
RELATIVE TO ORDNANCE DATUM.
THIS DRAWING HAS BEEN ISSUED FOR INFORMATION
PURPOSES ONLY AND MUST NOT BE USED
FOR CONSTRUCTION UNDER ANY CIRCUMSTANCES

NOTES

- For setting out refer to Architect's drawings.
- This drawing to be read in conjunction with all other Architectural and Engineering drawings and all other relevant drawings and Specifications.
- DO NOT SCALE THIS DRAWING. Use figured dimensions only.
- No part of this document may be reproduced or transmitted in any form or stored in any retrieval system of any nature without the written permission as copyright holder except as agreed for use on the project for which the document was originally issued.
- Ordnance Survey Ireland Licence Number EN 0074021

Rev. No.	Date	REVISION NOTE	Dim. By	Chkd. By
P1	25.08.2020	Revised Site Layout	AB	NB
P2	15.10.2020	RFI Comments Amended	AB	NB
P3	22.10.2020	Revised Site Layout	AB	NB
P4	05.11.2020	Revised Site Layout	AB	NB
P5	03.12.2020	Revised Site Layout	JS	NB
P6	22.01.2021	OSI Licence Updated	JS	NB

Architect	Reddy Architecture + Urbanism
Project	Residential Development Clonattin, Gorey
Title	Proposed Road Layout Sheet 1 OF 5
Dwg No.	CLO-CSC-ZZ-XX-DR-C-0003
Date	May 2020
Dim by	AB
Chkd by	GL
Apprd by	NB
Scale	1:500@A1
Revision	P6

CS Consulting Group
DUBLIN | LONDON | LIMERICK

Head Office
19-22 Dame Street, Dublin 2.
T: +353 (0)1 5480863 F: +353 (0)1 9011355
e: info@csconsulting.ie
w: www.csconsulting.ie

Quality
Environment IS: EN ISO 9001:2008
Energy IS: EN ISO 14001:2004
Health & Safety OHSAS 18001:2007

