


**NOTE:**  
 1. PROPOSED VISIBILITY SPLAY 2X23m, NO OBSTRUCTIONS TO BE VISIBLE WITHIN VISIBILITY.

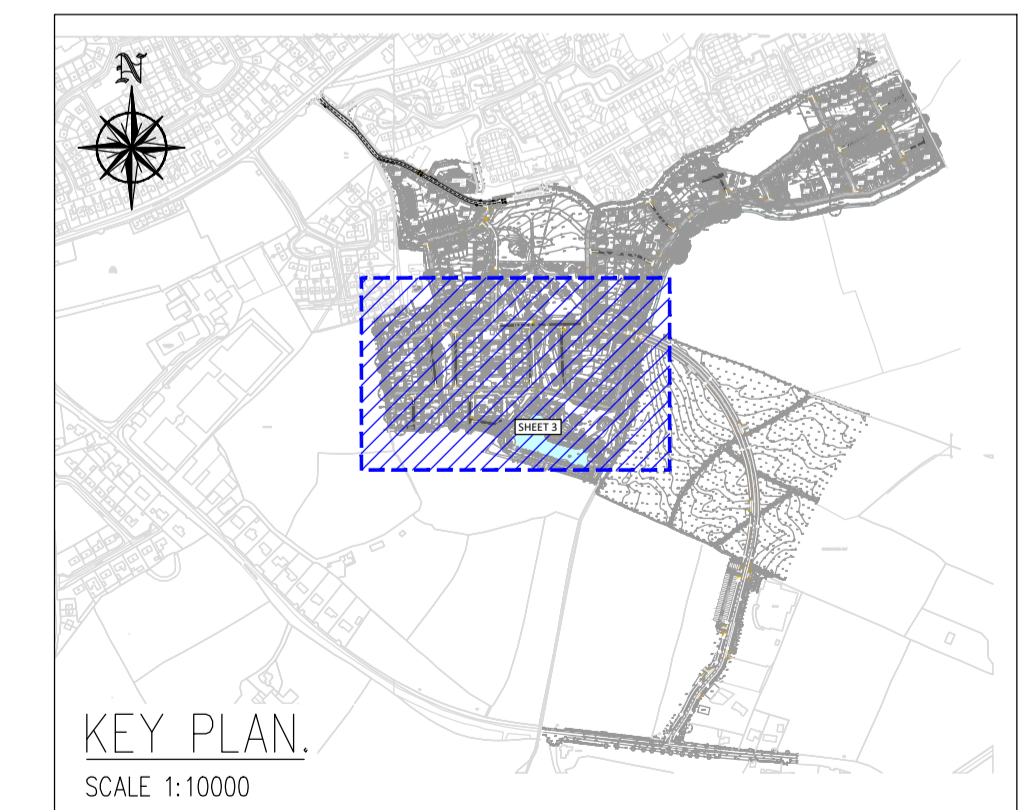

**LEGEND:**

PROPOSED ROAD	
PROPOSED FOOTPATH	
PROPOSED RAMP	
PROPOSED OFF ROAD CYCLE TRACK	
PROPOSED ON ROAD CYCLE TRACK	
PROPOSED TACTILE PAVING	
PROPOSED CORDUROY PAVING	

**PLANNING DRAWING.**  
 NOT FOR CONSTRUCTION.  
 ALL LEVELS GIVEN ARE  
 RELATIVE TO ORDNANCE DATUM.  
 THIS DRAWING HAS BEEN ISSUED FOR INFORMATION  
 PURPOSES ONLY AND MUST NOT BE USED  
 FOR CONSTRUCTION UNDER ANY CIRCUMSTANCES

**NOTES**

- For setting out refer to Architect's drawings.
- This drawing to be read in conjunction with all other Architectural and Engineering drawings and all other relevant drawings and Specifications.
- DO NOT SCALE THIS DRAWING. Use figured dimensions only.
- No part of this document may be reproduced or transmitted in any form or stored in any retrieval system of any nature without the written permission as copyright holder except as agreed for use on the project for which the document was originally issued.
- Ordnance Survey Ireland Licence Number EN 0074021

Rev. No.	Date	REVISION NOTE	Dim. By	Chkd. By
P1	25.09.2020	Revised Site Layout	AB	NB
P2	15.10.2020	RFI Comments Amended	AB	NB
P3	22.10.2020	Revised Site Layout	AB	NB
P4	05.11.2020	Revised Site Layout	B	NB
P5	03.12.2020	Revised Site Layout	JS	NB
P6	22.01.2021	OSI Licence Updated	JS	NB

Dim. By	Chkd. By
AB	NB
AB	NB
AB	NB
B	NB
JS	NB
JS	NB

Architect	Reddy Architecture + Urbanism
Project	Residential Development Clonattin, Gorey
Title	Proposed Road Layout Sheet 3 OF 5
Dwg No.	CLO-CSC-ZZ-XX-DR-C-0005
Date	May 2020
Dim by	AB
Chkd by	GL
Apprd by	NB
Scale	1:500@A1
Revision	<b>P6</b>

<b>CS Consulting Group</b>	
DUBLIN   LONDON   LIMERICK	
Head Office 19-22 Dame Street, Dublin 2. T: +353 (0)1 5480863 F: +353 (0)1 9011355 e: info@csconsulting.ie w: www.csconsulting.ie	
Quality Certified	IS. EN ISO 9001:2008 IS. EN ISO 14001:2004 IS. EN ISO 50001:2011 OHSAS 18001:2007

A091