


**LEGEND:**

- PROPOSED ROAD
- PROPOSED FOOTPATH
- PROPOSED RAMP
- PROPOSED OFF ROAD CYCLE TRACK
- PROPOSED ON ROAD CYCLE TRACK
- PROPOSED TACTILE PAVING
- PROPOSED CORDUROU PAVING

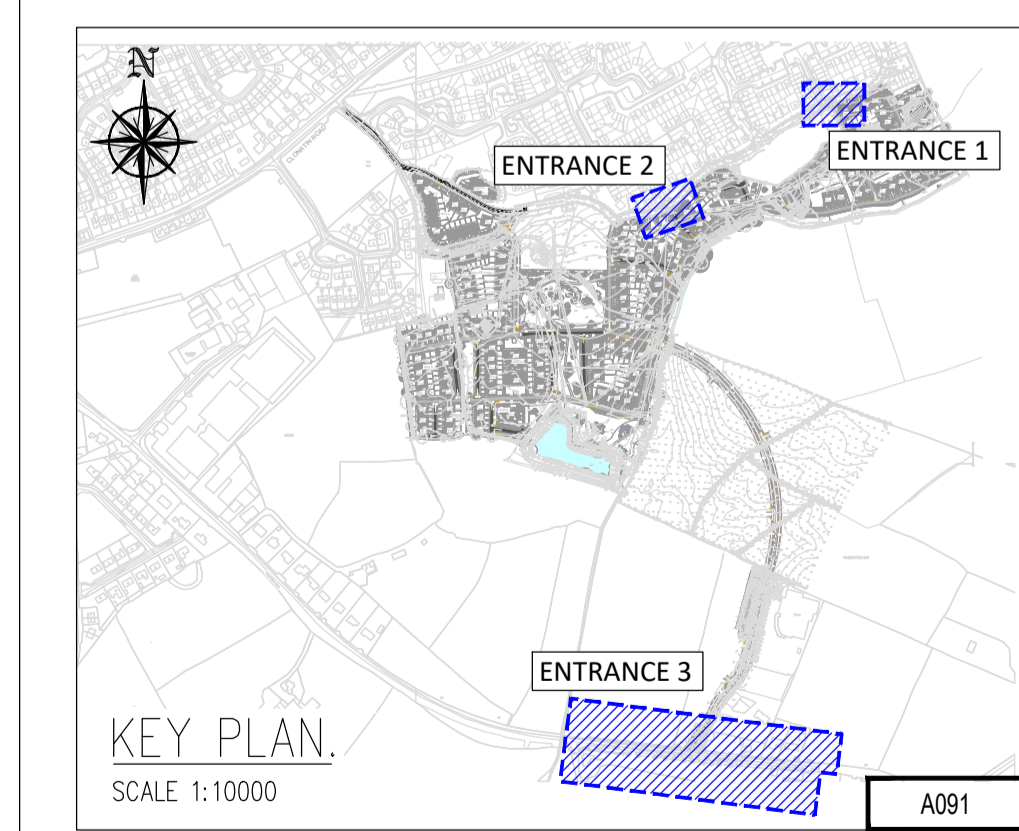

**PLANNING DRAWING.**  
NOT FOR CONSTRUCTION.  
ALL LEVELS GIVEN ARE RELATIVE TO ORDNANCE DATUM.  
THIS DRAWING HAS BEEN ISSUED FOR INFORMATION PURPOSES ONLY AND MUST NOT BE USED FOR CONSTRUCTION UNDER ANY CIRCUMSTANCES

**NOTES**

- For setting out refer to Architect's drawings.
- This drawing to be read in conjunction with all other Architectural and Engineering drawings and all other relevant drawings and Specifications.
- DO NOT SCALE THIS DRAWING. Use figured dimensions only.
- No part of this document may be reproduced or transmitted in any form or stored in any retrieval system of any nature without the written permission as copyright holder except as agreed for use on the project for which the document was originally issued.
- Ordnance Survey Ireland Licence Number EN 0074021

Rev. No.	Date	REVISION NOTE	Dm. By	Chkd. By
P1	22.10.2020	Revised Site Layout	AB	NB
P2	05.11.2020	Revised Site Layout	AB	NB
P3	03.12.2020	Revised Site Layout	JS	NB
P4	22.01.2021	OSI Licence Updated	JS	NB

Architect	Reddy Architecture + Urbanism
Project	Residential Development Clonattin, Gorey
Title	Proposed Visibility Splay
Dwg. No.	CLO-CSC-ZZ-XX-DR-C-0026
Date	May 2020
Dm by	AB
Chkd by	GL
Apprd by	NB
Scale	AS SHOWN
Revision	<b>P4</b>

**CS Consulting Group**  
DUBLIN | LONDON | LIMERICK

Head Office  
19-22 Dame Street, Dublin 2.  
T: +353 (0)1 5480963 F: +353 (0)1 9011355  
e: info@csconsulting.ie  
w: www.csconsulting.ie

Quality Environment  
Energy Health & Safety

ISO EN ISO 9001:2008  
ISO EN ISO 14001:2004  
ISO EN ISO 50001:2011  
OHSAS 18001:2007