

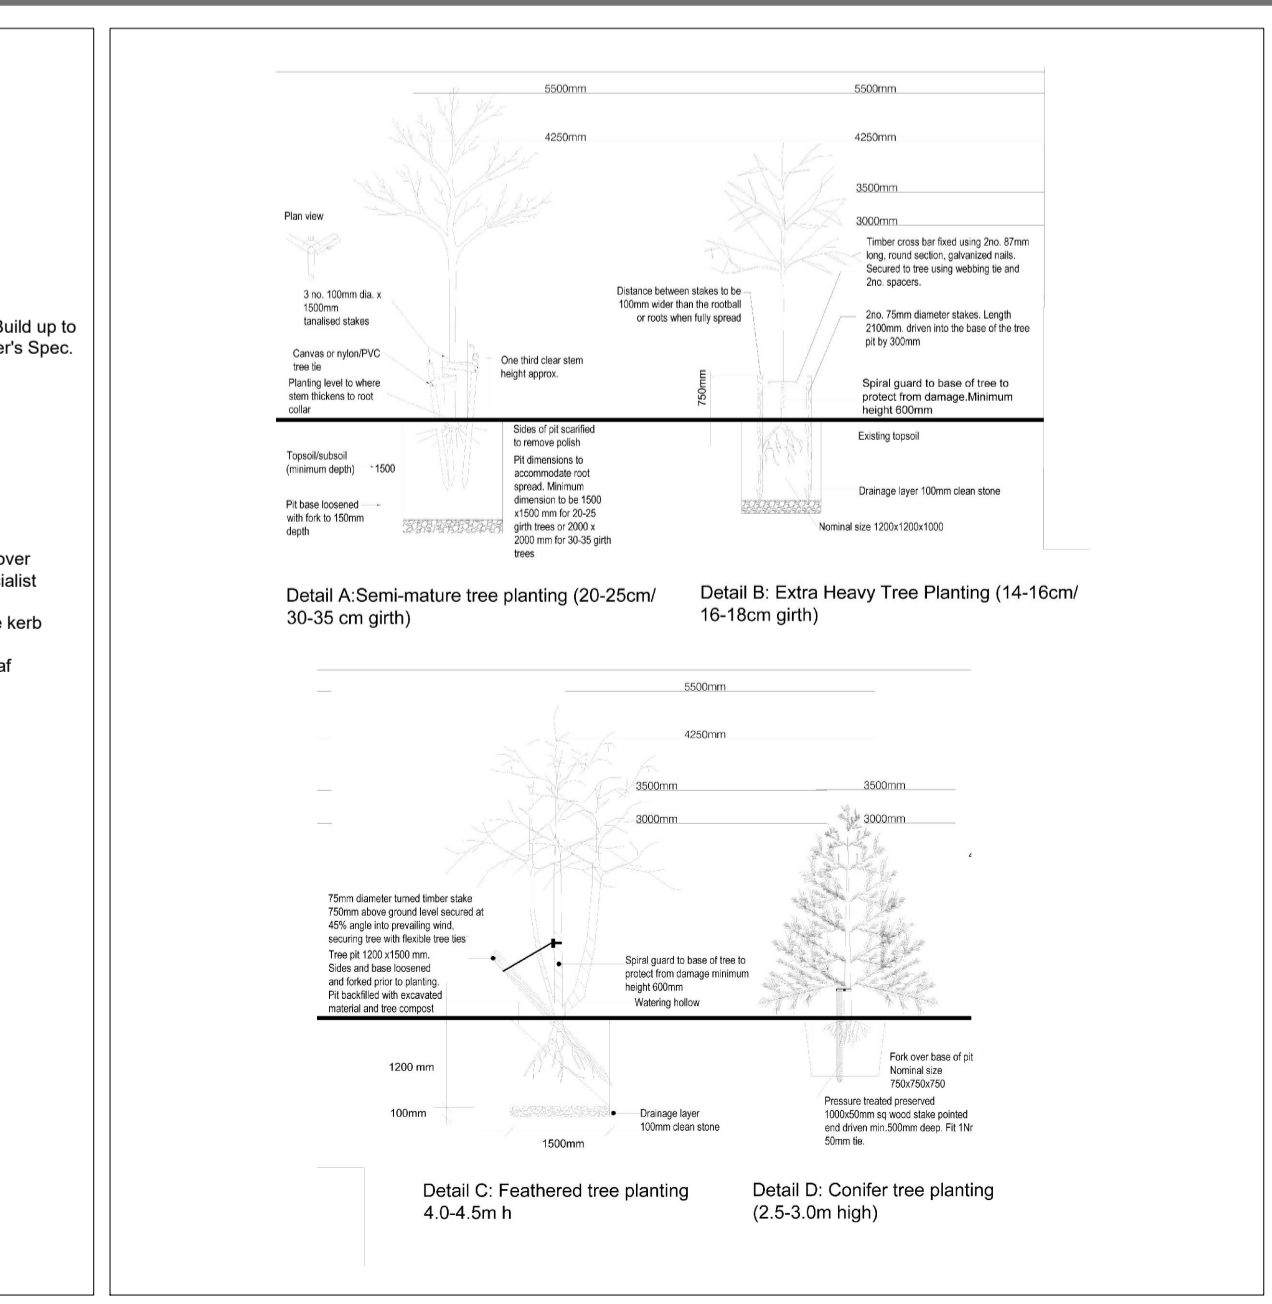


- Bitmac surface along access road to eng. spec.
- Paving material to walkway to future spec.
- Permeable paving to parking areas
- Paving to shared surface to engineer's spec.
- Paving to walkways through central park to future spec.
- Proposed paving to bicycle path
- Proposed amenity grass area
- Proposed private gardens
- Proposed shrub area
- Existing trees/ hedges retained (as per Arborist drawing prepared by Treeline)
- Existing trees / hedges removed (as per Arborist Drawing prepared by Treeline)
- Existing RPA (as per Arborist drawing prepared by Treeline)
- Proposed trees
- Proposed ground modeling
- Proposed Lighting Post as per Engineer's drawing
- Proposed exercise stations
- Proposed natural playscape
- Proposed Substations to engineers location & spec.

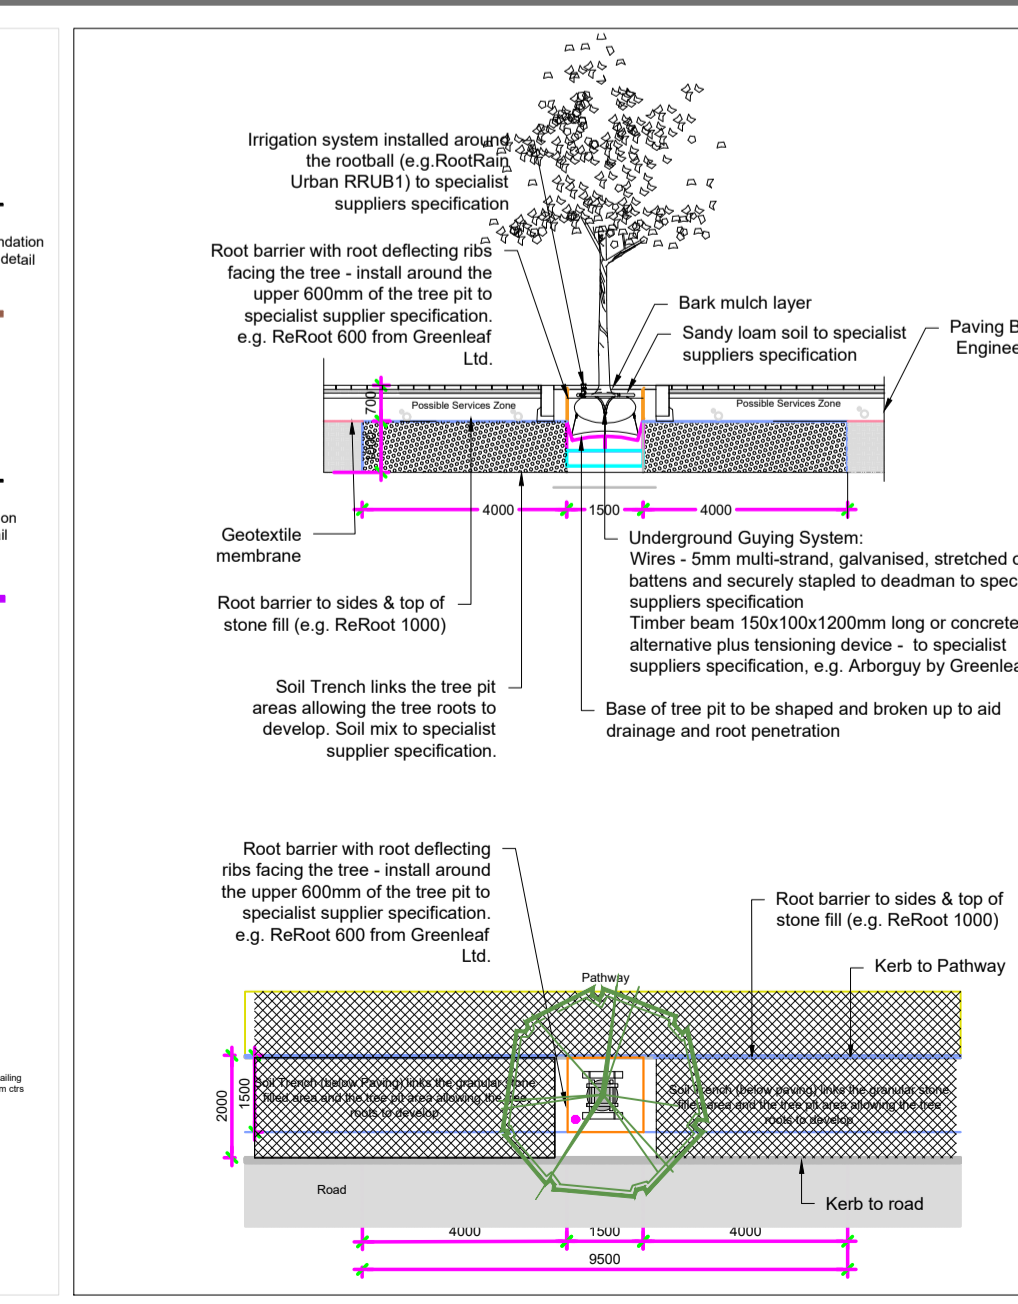

| Name  | Specification | Size             |
|---|---------------|------------------|
| <b>1511 Clonattin Indicative Planting Schedule</b>          |               |                  |
| Supply and protect the following:                           |               |                  |
| All plant material to Landscape Architects approval         |               |                  |
| <b>Street Trees</b>   |               |                  |
| Ac- Acer campestre  | RB            | 20-25 cm         |
| <b>Trees to Public Spaces &amp; Communal Amenity Spaces</b> |               |                  |
| Ac- Acer platanoides  | RB            | 14-16cm          |
| Ap- Acer platanoides  | RB            | 14-16cm          |
| Pa- Prunus avium  | RB, fhhd      | 14-16cm          |
| Pp- Pinus sylvestris  | RB, fhhd      | 1.5- 1.8m high   |
| Qp- Quercus petraea   | RB            | 14-16cm          |
| Qr- Quercus robur   | RB            | 14-16cm          |
| <b>Trees to Small Private Front Gardens</b>                 |               |                  |
| Ag- Acer ginnala  | RB, fhhd      | MS 2-2.50 m high |
| Al- Amelanchier lamarckii                                   | RB, fhhd      | MS 2-2.50 m high |
| Ap- Acer palmatum   | RB, fhhd      | MS 2-2.50 m high |
| Mp- Malus sylvestris  | RB, fhhd      | MS 2-2.50 m high |
| Mg- Magnolia grandiflora                                    | RB, fhhd      | MS 2-2.50 m high |
| Pa- Prunus avium  | RB, fhhd      | MS 2-2.50 m high |
| Pp- Prunus padus  | RB, fhhd      | MS 2-2.50 m high |
| Sa- Sorbus aucuparia  | RB, fhhd      | MS 2-2.50 m high |
| Vb- Viburnum x burkwoodii                                   | RB, fhhd      | MS 2-2.50 m high |
| <b>Marginal Plants</b>                                      |               |                  |
| Cp- Clathra paulustris                                      |               | 3 ltr cg         |
| Ca- Carex acutiformis                                       |               | 3 ltr cg         |
| Cs- Carex rivale  |               | 3 ltr cg         |
| Ip- Iris pseudacorus  |               | 3 ltr cg         |
| Ja- Juncus articulatus                                      |               | 3 ltr cg         |
| <b>Emergent Plants</b>                                      |               |                  |
| Ap- Alisma plantago-aquatica                                |               | 3 ltr cg         |
| Be- Betula erecta   |               | 3 ltr cg         |
| Bu- Butomus umbellatus                                      |               | 3 ltr cg         |
| Pc- Phragmites communis                                     |               | 3 ltr cg         |
| Ae- Aparagium erectum                                       |               | 3 ltr cg         |
| <b>Grass areas</b>  |               |                  |
| Native grasses (to future specification)                    |               |                  |
| Amenity grasses (to future specification)                   |               |                  |

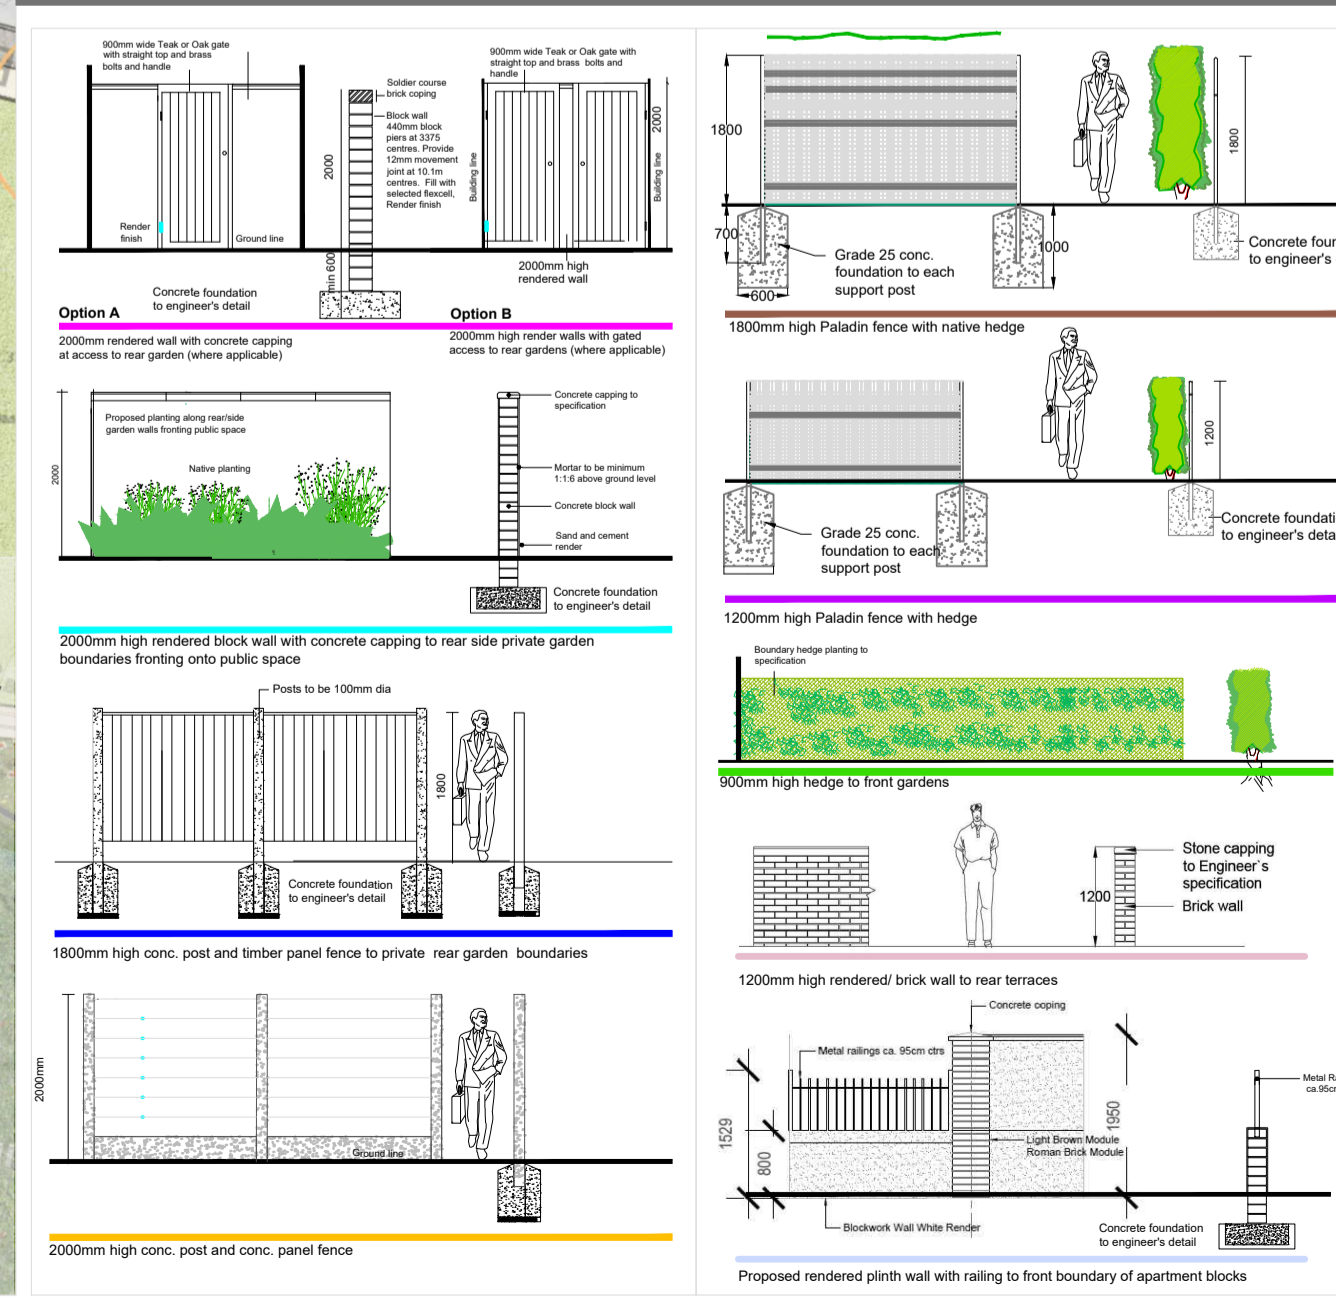

© COPYRIGHT  
This drawing and any design hereon is copyright of the big space ltd and must not be reproduced in whole or in part without their express written consent.

**The Big Space**  
creative dock  
malahide marina village  
malahide co. dublin  
T +353 (0) 1 806 1840  
E info@tbsstudio.com  
W www.tbsstudio.com

STATUS: PLANNING

JOB: Residential Development at Clonattin

DATE: Nov. 2020

| Date      | Drw | Chd | Passed | Scal     |
|-----------|-----|-----|--------|----------|
| Nov. 2020 | OW  | DE  | DE     | AS SHOWN |
| 1511      | 301 |     |        | 5        |