


Tree protective fencing
See figure 3 for details on protective fencing. The arboricultural method statement should be used in junction with this drawing when erecting the fencing. All fencing is in line with BS5837:2012

Figure 3 Examples of above-ground stabilizing systems

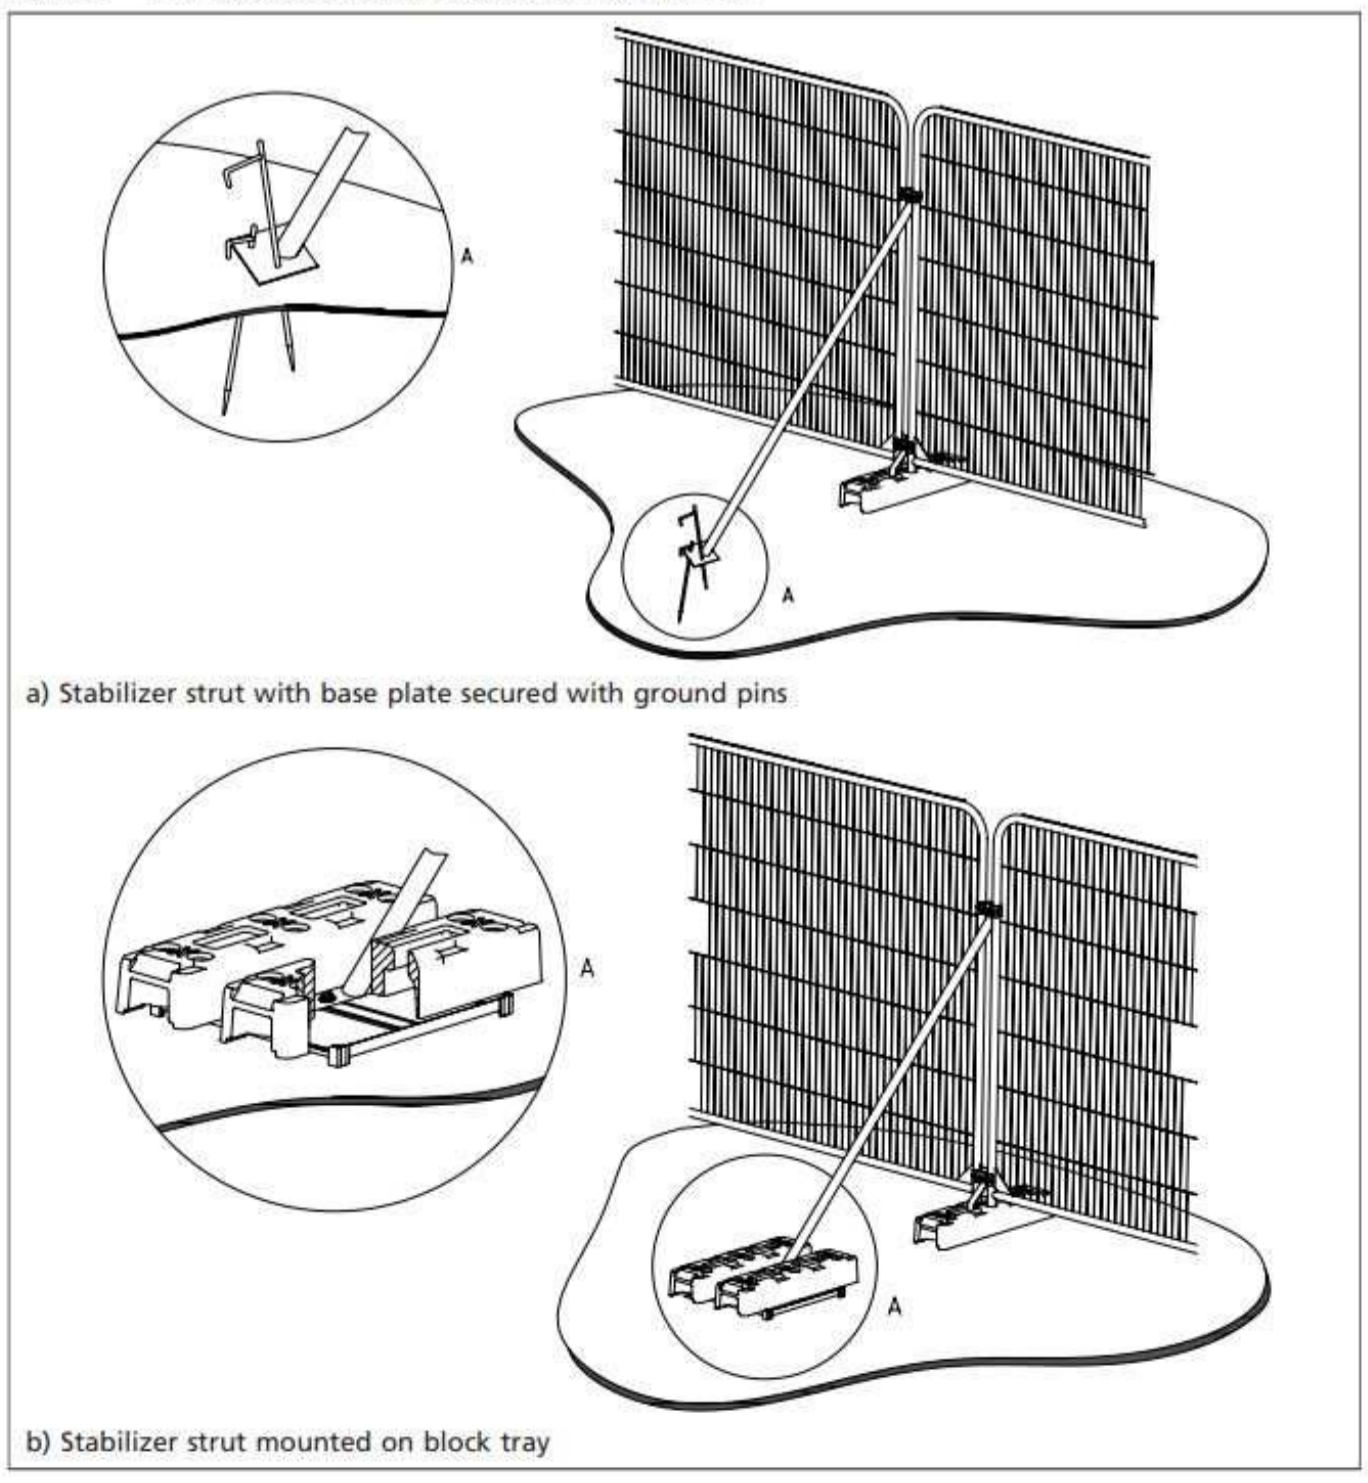


Tree Protection

Tree Protective Fencing

Advanced protection required


A combination of air spading, tree protective fencing, geoweb cells and pile foundations where appropriate will be utilized on these trees to allow for their retention. No construction work is to take place within these areas without the supervision of an Arborist. All works will comply with BS5837:2012 and Guidance Note 12: The Use of Cellular Confinement Systems near Trees.

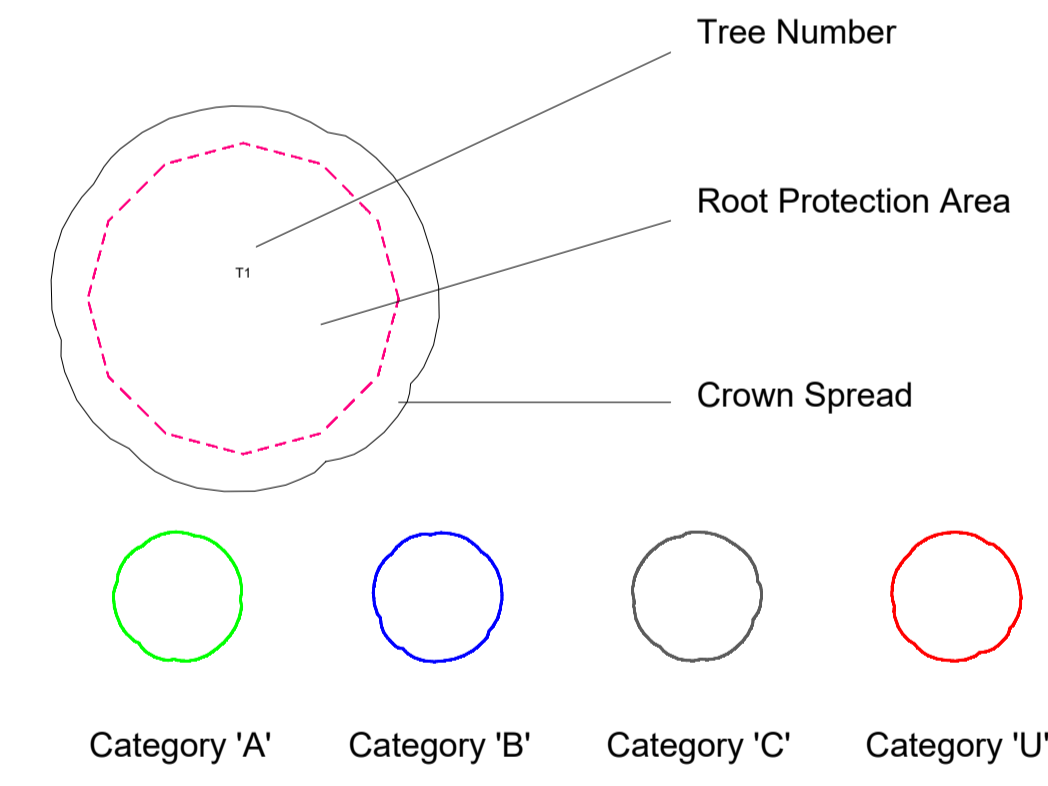

Treeline Ltd

Tree Protection Plan
Residential Development at Lands at Clonattin, Gorey Co. Wexford

SCALE : 1 : 1750 @ A1 DATE : 24/11/2020
MAP FILENAME : TL003

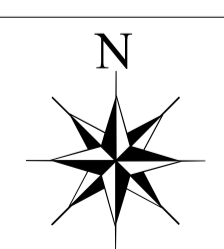

This drawing is to be interpreted with the Arboricultural development report for this site. Where there are discrepancies between various drawings, documents and measurements, all parties involved will be informed, and this document deemed null until issue amended. Do not scale from these drawings. Figure drawings will be provided upon request.