




### Typical External Long Term Bicycle Store Module

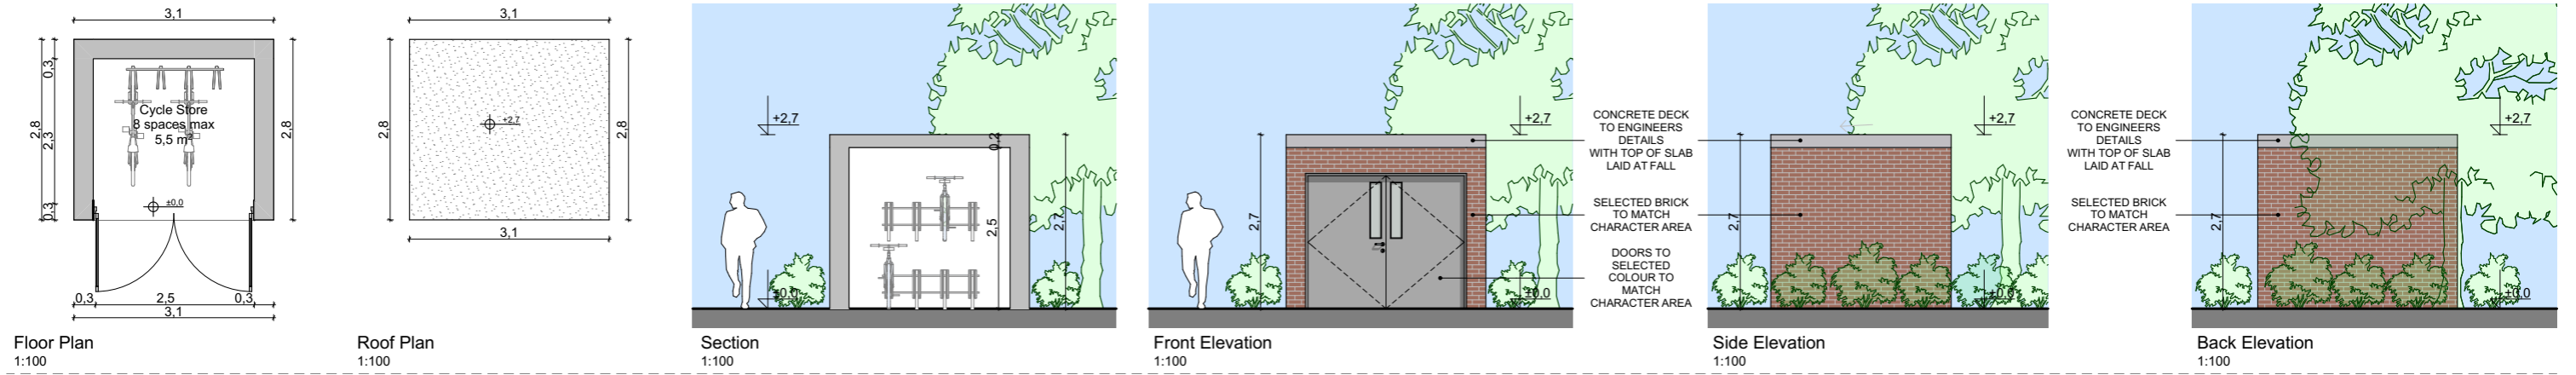

### Typical Bin Store

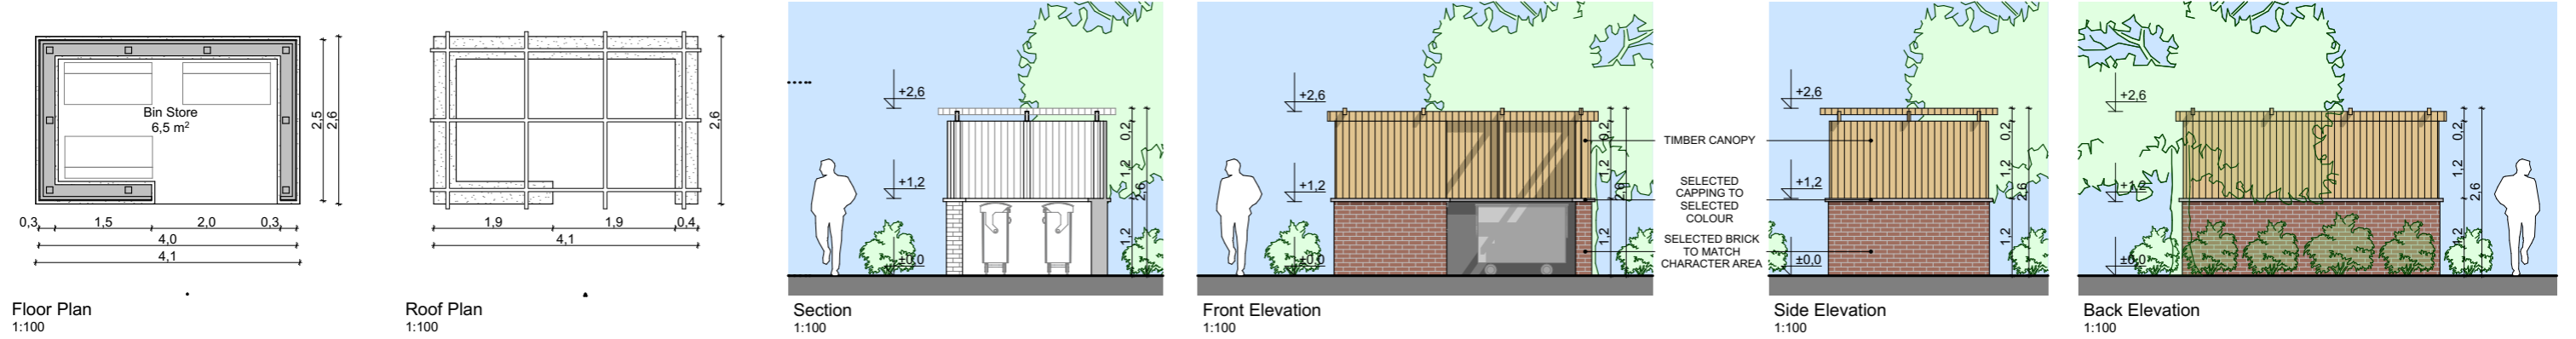

### Typical ESB Substation

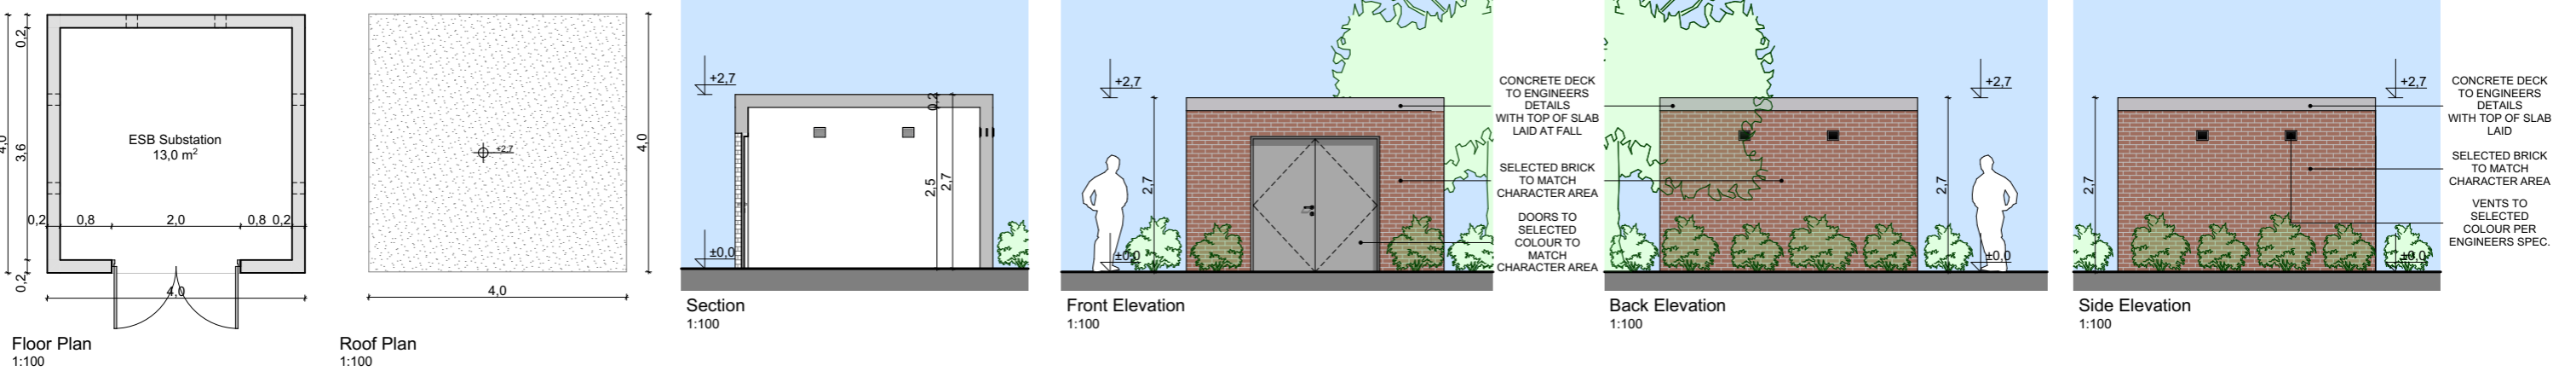

### Typical Store for Mid-Terrace Houses (with on curtilage parking)

