


- NOTES:
- ALL DIMENSIONS AND LEVELS IN METRES, EXCEPT IF NOTED OTHERWISE.
 - ALL LEVELS TO MAIN HEAD DATUM.
 - COORDINATE SYSTEM IS: IRISH TRANSVERSE MERCATOR.

- HOUSE NO & TYPE
- RESIDENT CYCLE PARKING AT HOUSES (TYPE 1) (PRIVATE REAR GARDEN STORAGE)
- RESIDENT CYCLE PARKING PROVIDED EXTERNALLY WHERE NO ACCESS IS GRANTED IN REAR GARDENS (TYPE 2)
- LONG TERM CYCLE PARKING STORAGE FOR HOUSES (TIRED RACKS / SHEPHERD STANDS SEE NOTE)
- LONG TERM CYCLE PARKING STORAGE FOR CRECHE (TIRED RACKS / SHEPHERD STANDS SEE NOTE)
- LONG TERM CYCLE PARKING STORAGE FOR APARTMENTS (TIRED RACKS / SHEPHERD STANDS SEE NOTE)
- VISITOR CYCLE PARKING FOR HOUSES (SHEPHERD STANDS)
- VISITOR CYCLE PARKING FOR APARTMENTS (SHEPHERD STANDS)
- VISITOR CYCLE PARKING FOR CRECHE (SHEPHERD STANDS)
- MOTORCYCLE PARKING (SHEPHERD STANDS)
- SITE BOUNDARY
- INDICATES CYCLE PARKING WITH COVERING

NOTE: FREE-STANDING APARTMENT RESIDENT CYCLE PARKING STORES TO BE SECURE BUILDINGS TO OMP ARCHITECTS LAYOUT.

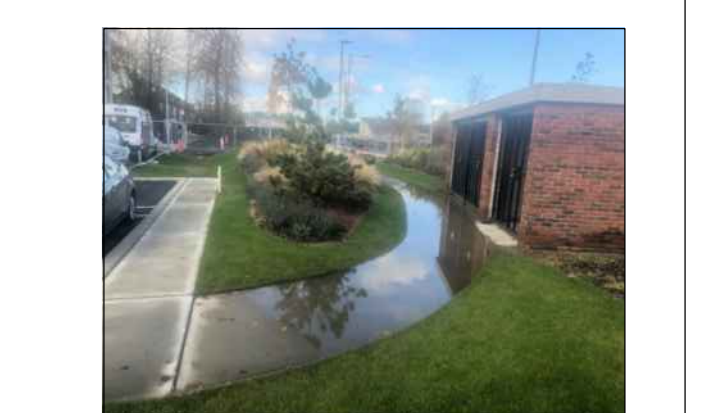



LONG TERM BICYCLE STORAGE:

PROPOSED BICYCLE PARKING KEY			
LONG TERM BICYCLE PARKING (L)	UNIT TYPE APARTMENT (A)	FUNCTION (INTERNAL/EXTERNAL)	QUANTITY 1-201
SHORT TERM BICYCLE PARKING (S)	HOUSE (H)	CRECHE (C)	

PROPOSED MOTORCYCLE PARKING KEY		
SHORT TERM MOTORCYCLE PARKING (S)	UNIT TYPE APARTMENT (A)	HOUSE (H)
		QUANTITY 1-201



KEYPLAN

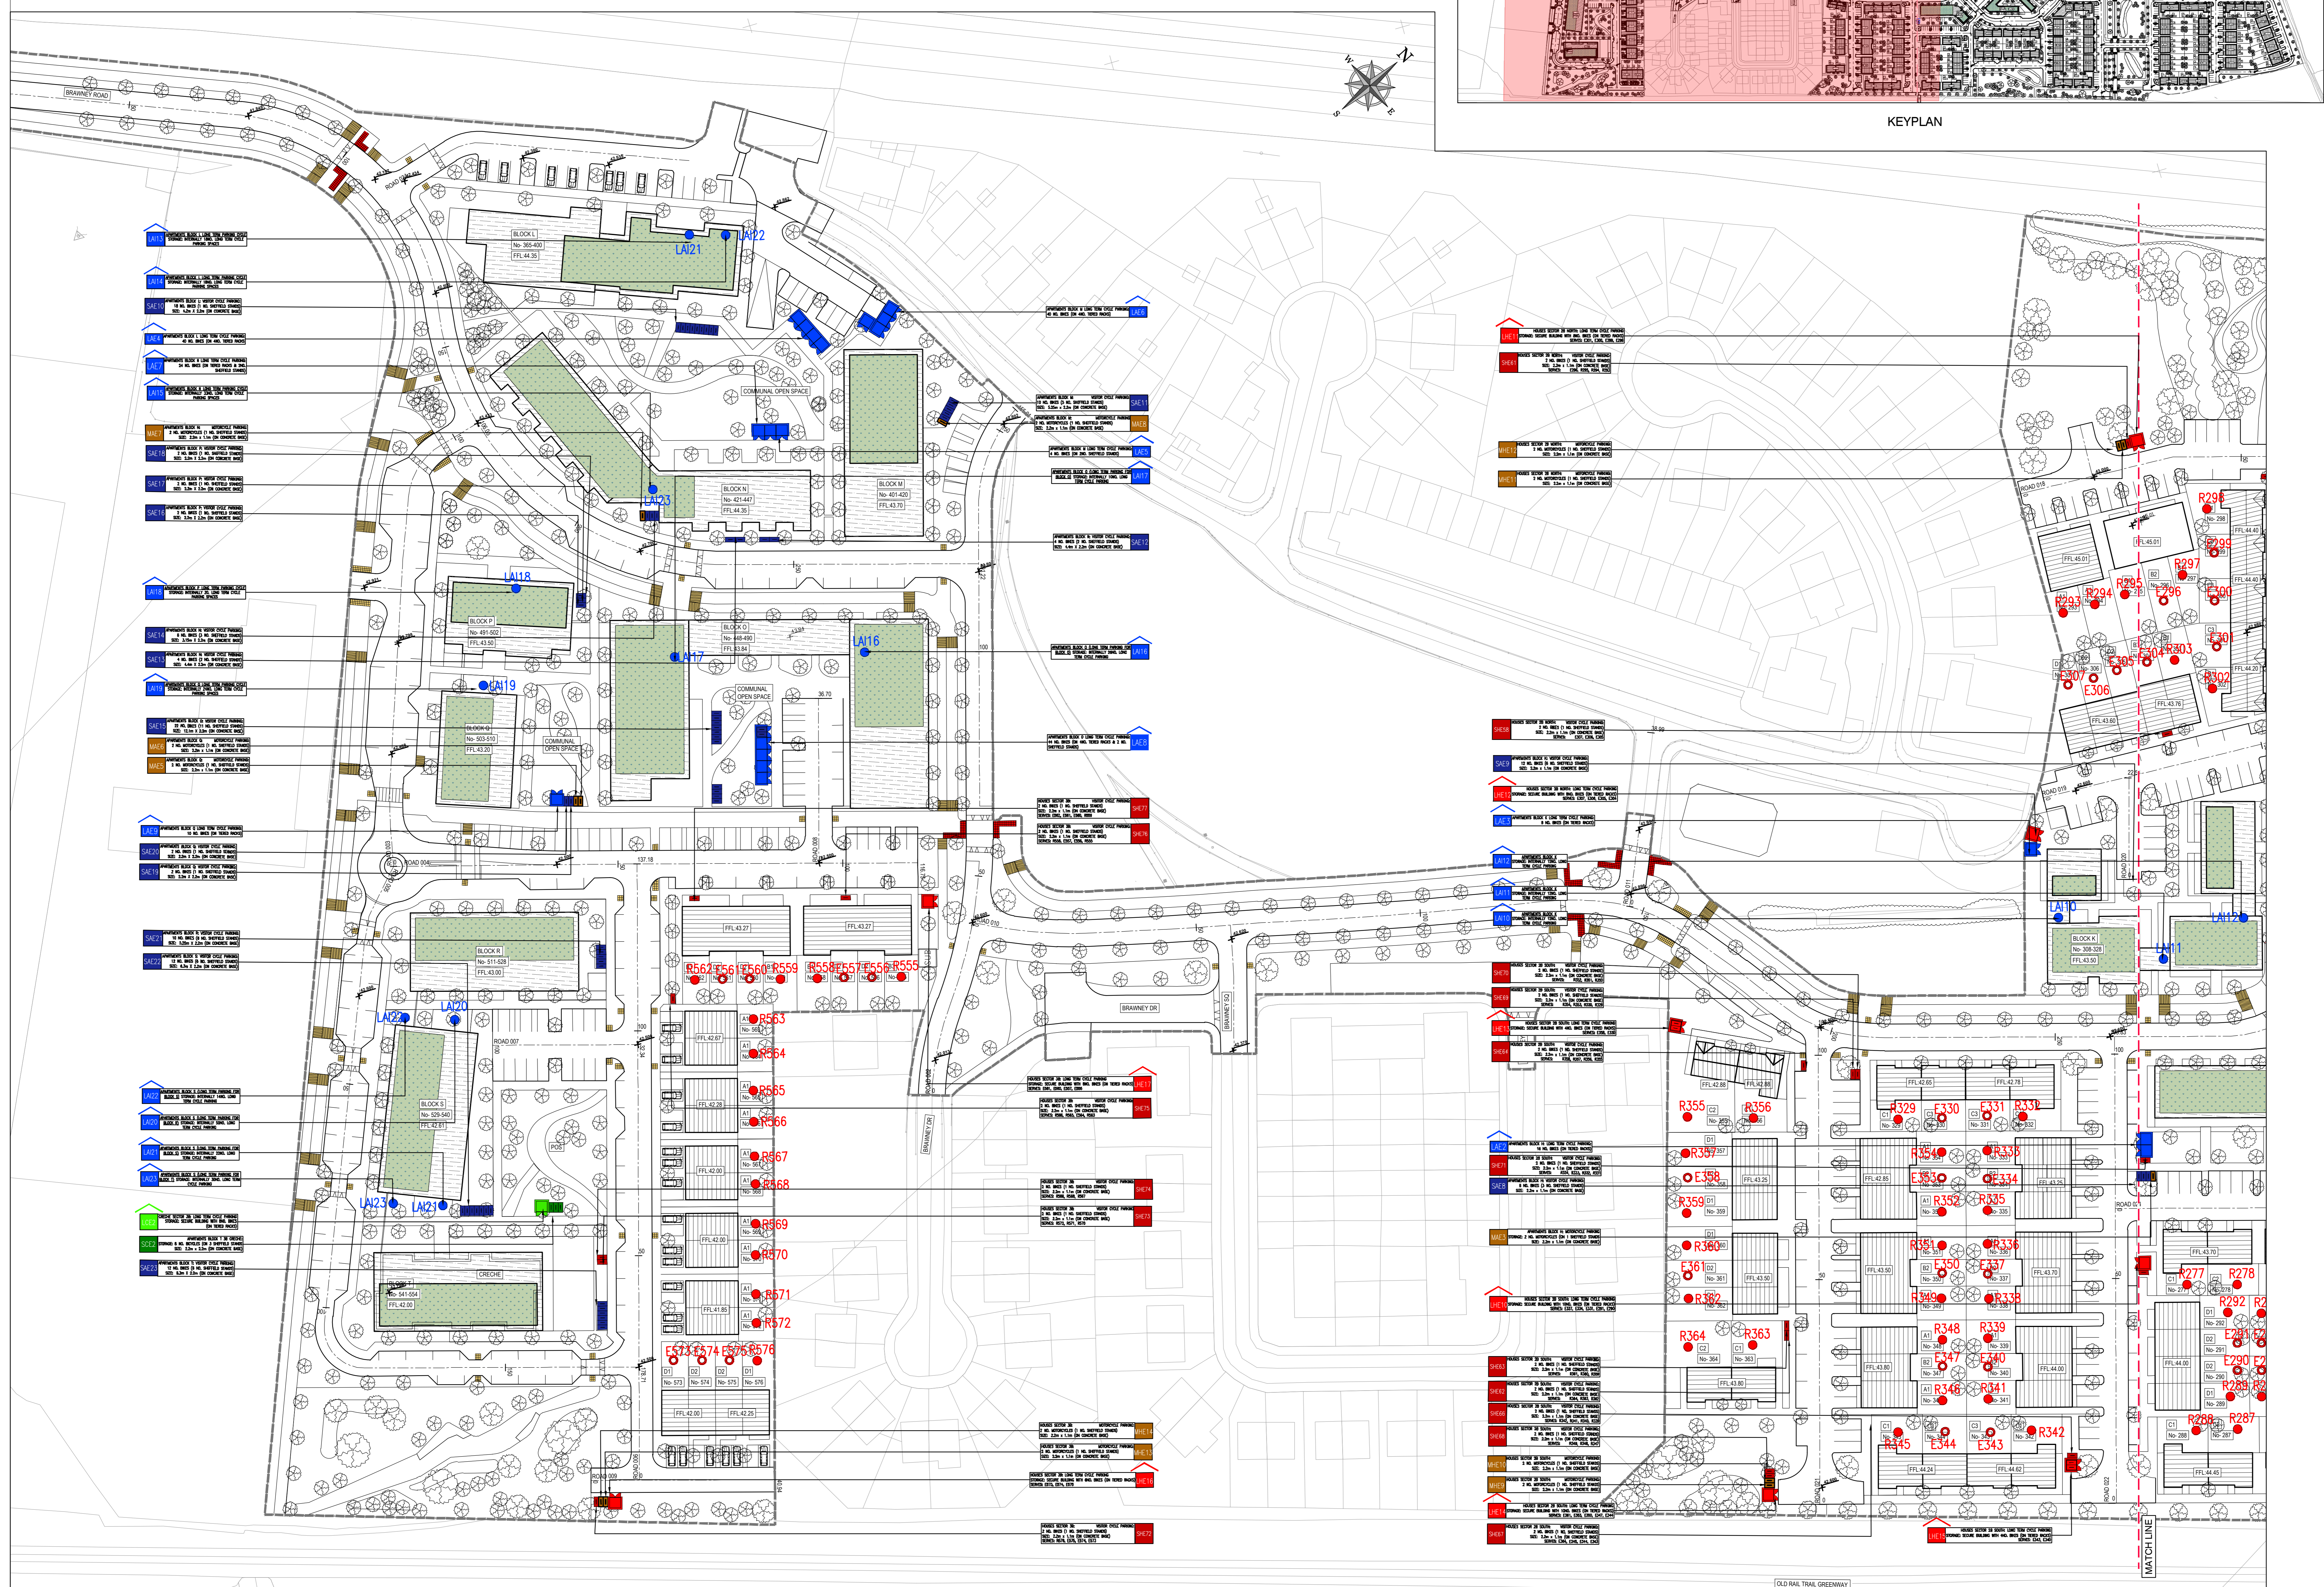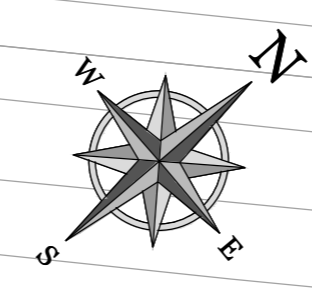

ORDNANCE SURVEY IRELAND
No. EN 0017021
© ORDNANCE SURVEY IRELAND
GOVERNMENT OF IRELAND

REV.	DATE	DESCRIPTION	BY	CHKD.
P06	17.02.2021	Revised Planning Numbers	JP	SH
P05	25.01.2021	Issued For Printing	JP	TJ
P04	19.01.2021	Revised Cycle Parking	JP	TH
P03	17.05.2020	Revised Cycle Parking Numbers	JP	SH
P02	02.12.2020	Revised Bicycle Parking	JP	TJ
P01	02.12.2020	Revised To Address Arch Comments	JP	SH

client approval: A. Approved B. Approved with comments C. Do not use

DBFL Consulting Engineers
180176-DBFL-TR-SP-DR-C-1001

PROJECT: LISSYVLEEN RESIDENTIAL DEVELOPMENT AT BRAWNEY ROAD, LISSYVLEEN, ATHLONE, CO. WESTMEATH

CYCLING PARKING STRATEGY SHEET
1 OF 2

DESIGNED BY: JP, SH, TH, TJ
SCALE: 1:500
SHEET SIZE: A3
DRAWN BY: JP, SH, TH, TJ
180176-DBFL-TR-SP-DR-C-1001 P06