



- NOTES:
- GENERAL NOTES:
1. ALL CO-ORDINATES ARE TO IRISH TRANSVERSE MERCATOR (BASED ON OS MAPPING)
 2. ALL LEVELS ARE TO ORDNANCE DATUM MAIN HEAD (BASED ON LIDAR SURVEY INFORMATION)
 3. ALL DIMENSIONS IN METERS UNLESS SPECIFIED OTHERWISE
 4. DO NOT SCALE FROM DRAWING

- LEGEND:
- SITE BOUNDARY
 - SECTOR 1A EAST
 - SECTOR 1A WEST
 - SECTOR 1B
 - SECTOR 2A
 - SECTOR 2B NORTH
 - SECTOR 2B SOUTH
 - SECTOR 3A NORTH
 - SECTOR 3A SOUTH
 - SECTOR 3B

- DRAWING NOTES:
- CAR PARKING IDENTIFICATION KEY
- 1A(E)-R23-EV
- EV-ELECTRIC CHARGE P
 - D-DISABLED CAR P
 - SPACE NO.
 - R-RESIDENTIAL
 - V-VISITOR
 - C-COMMUNITY HUB
 - DP-DROP OFF
 - G-GO CAR DEVELOPMENT PHASES

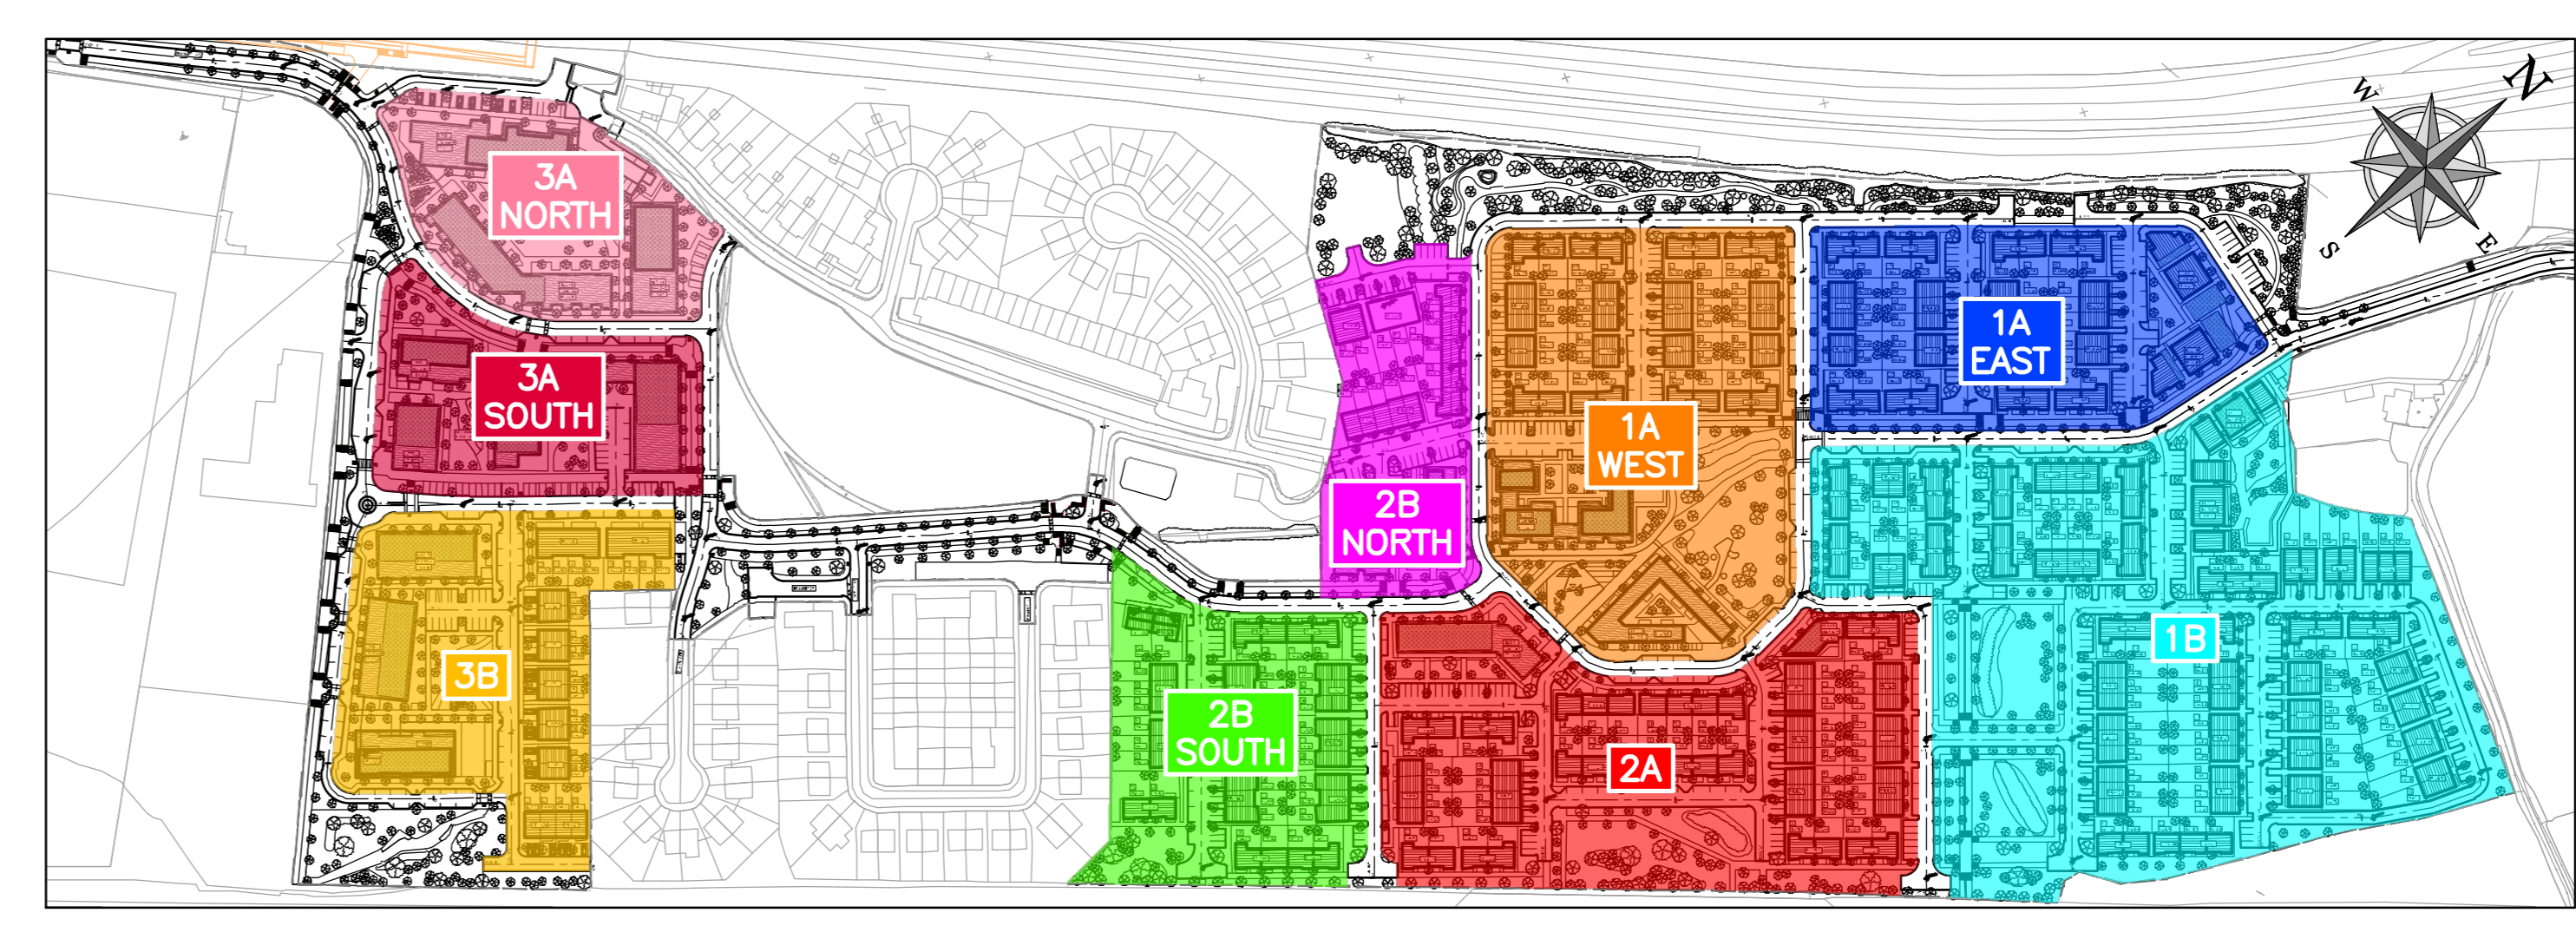


KEYPLAN

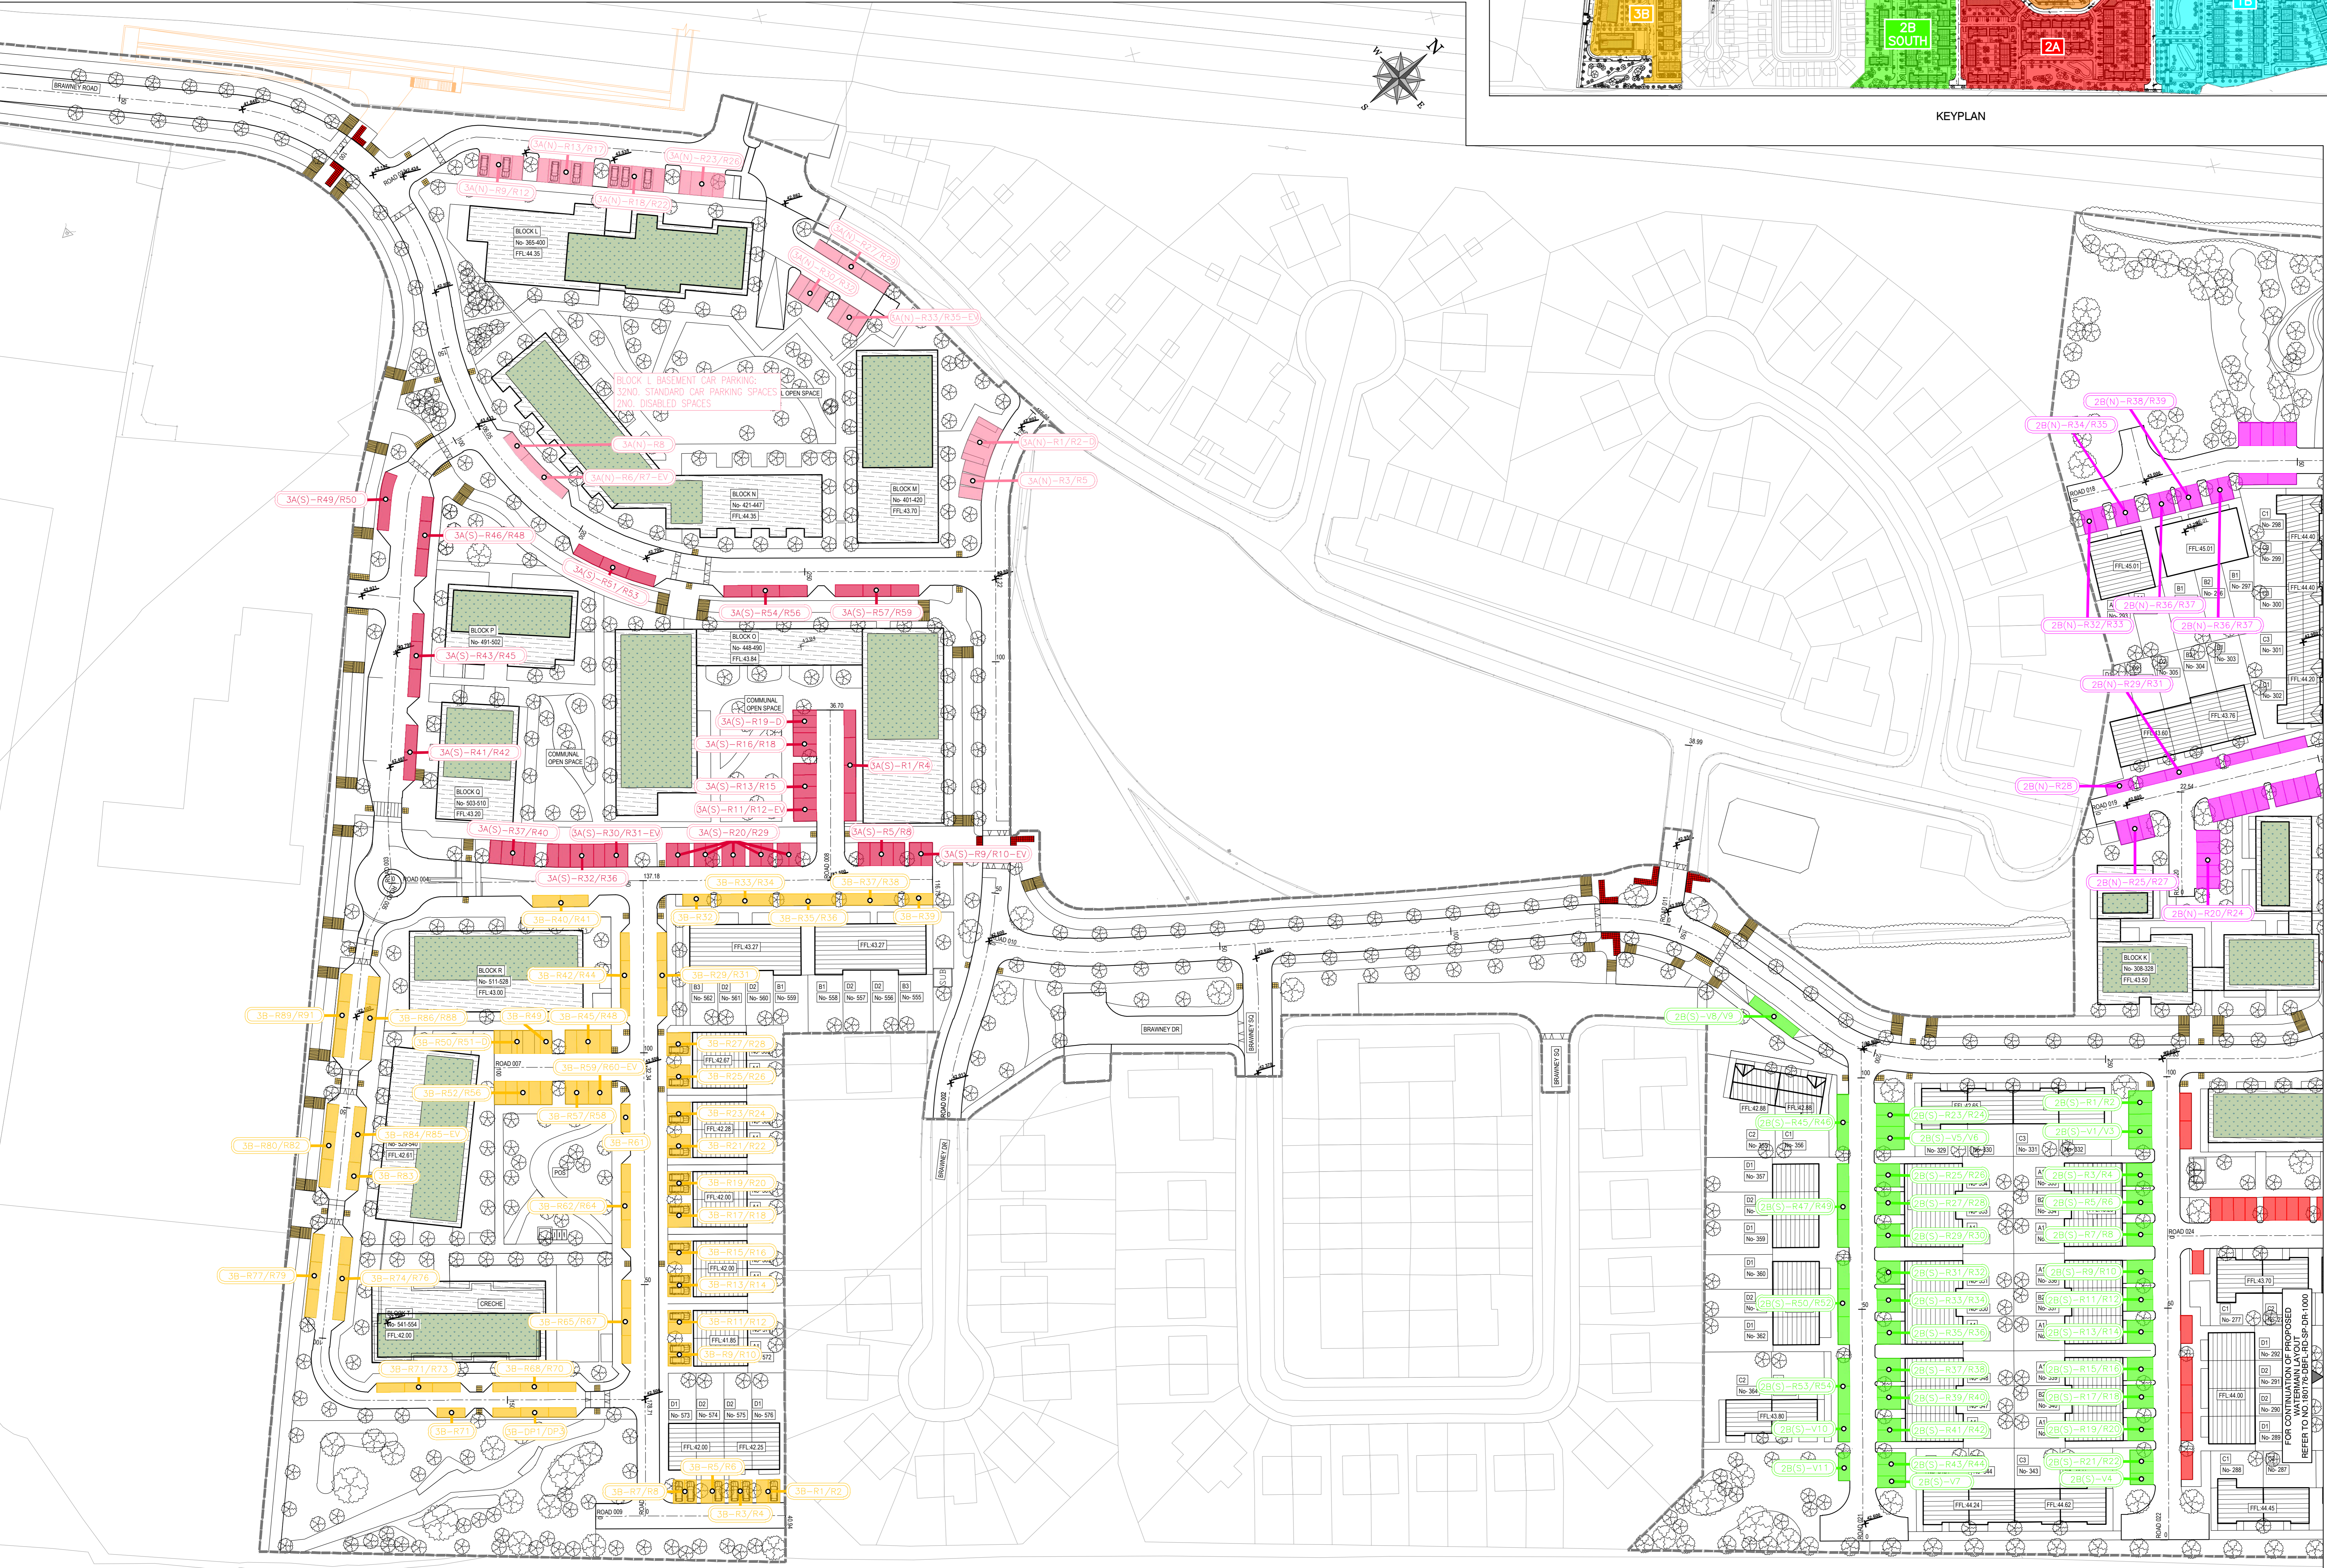

ORDNANCE SURVEY IRELAND
No. EN 0017821
© ORDNANCE SURVEY IRELAND
GOVERNMENT OF IRELAND

rev	date	description	by	chck
A		Approved		
B		Approved with comments		
C		Do not use		

STATUS: INFORMATION PLANNING

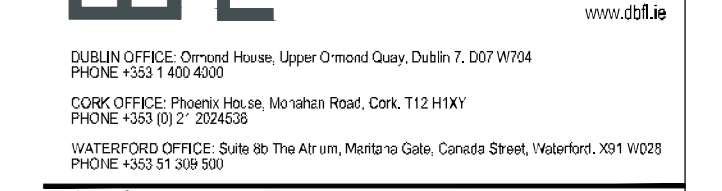

FOR CONTINUATION OF PROPOSED
REFER TO AND NOT BE DELETED DR-1000

LISSYWOLLEN RESIDENTIAL DEVELOPMENT AT
BRANNERY ROAD, LISSYWOLLEN, ATHLONE,
CO. WESTMEATH

CAR PARKING STRATEGY SHEET 1

DELPHI ARCHITECTS

designed by	author	scale	sheet size
SH	JP	1:500	A0
drawing no.			revision
180176-DBFL-TR-SP-DR-1003			P0