


Landscape Masterplan - sc. 1:500

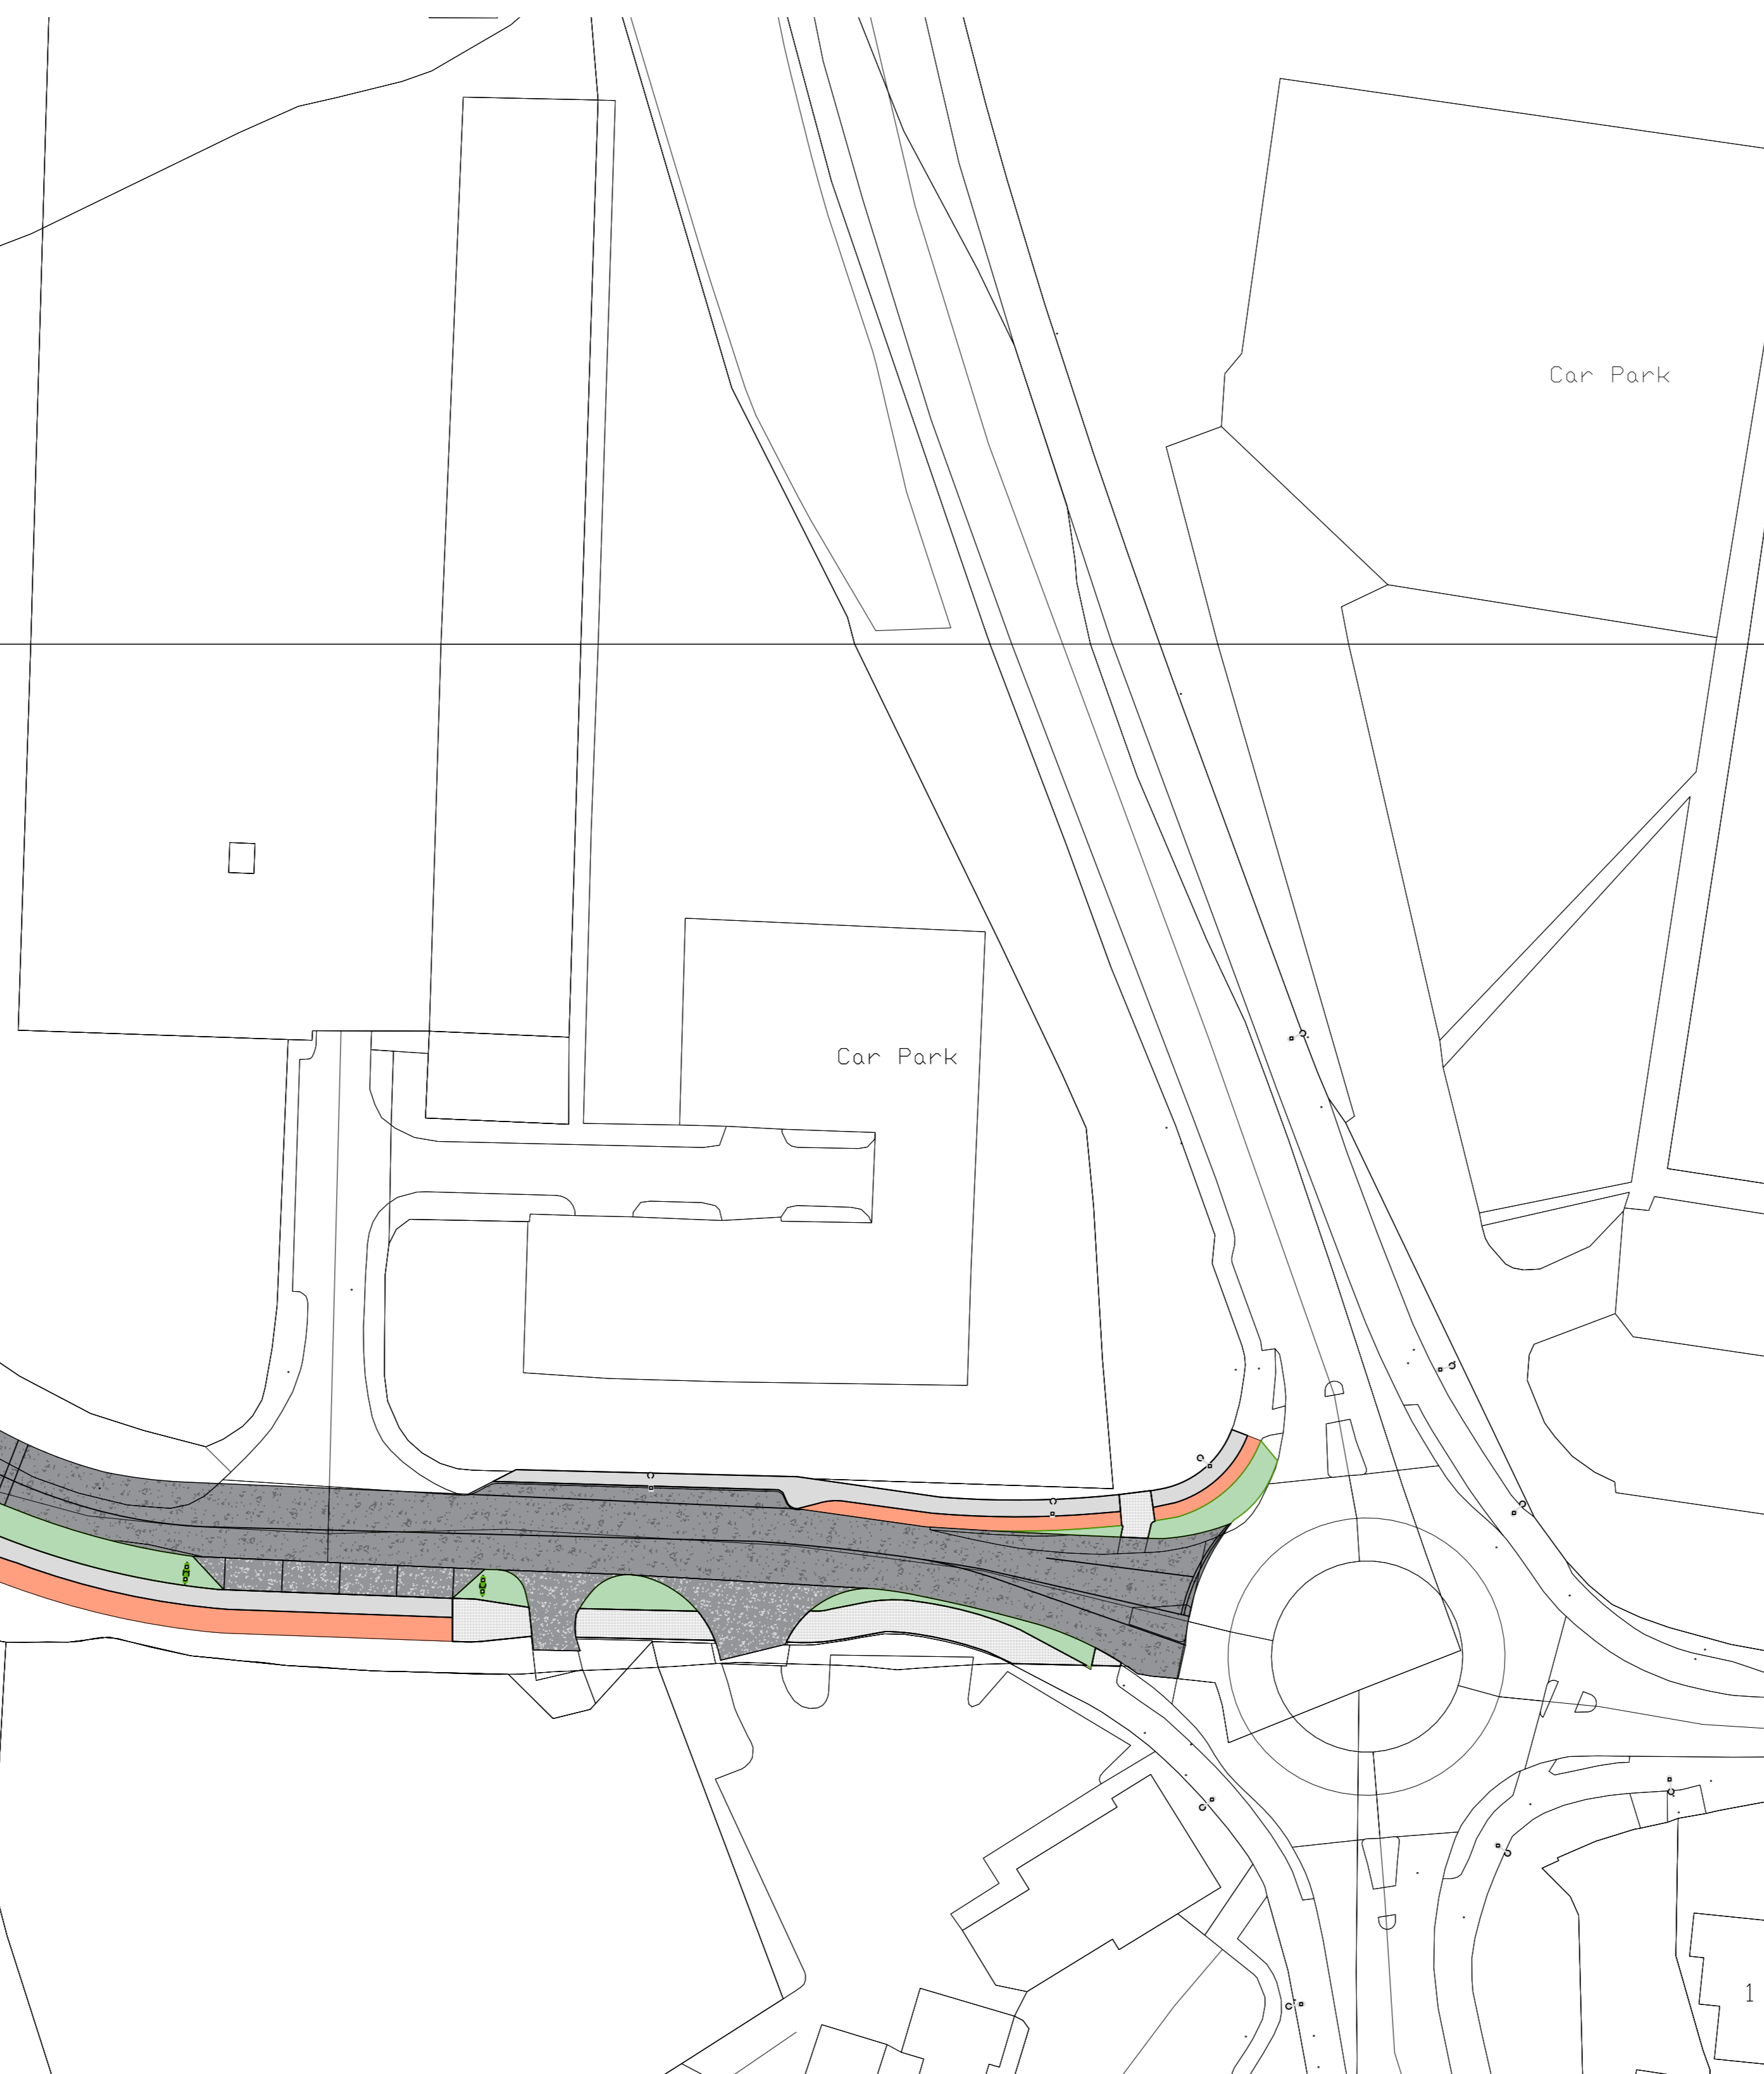

- LEGEND**
- Boundary Line**
 - SOFT LANDSCAPE**
 - Existing Hedgerows: Retained**
 - Proposed Tree Planting - 1771 No. Total**
 - Open Space / Parkland Trees**
Platanus x acerifolia, Betula pendula, Acer griseum, Corylus avetana, Prunus avium, Acer platanoides 'Columnare'
 - Street Trees**
Tilia Tomentosa 'Brabant', Carpinus betulus 'Fastigiata'
 - Residential Street Trees**
Alnus glutinosa, Amelanchier lamarckii, Sorbus aucuparia
 - Open Space / Plaza Trees**
Betula pendula, Cercis canadensis
 - Multistemmed Trees**
Prunus avium 'Plena', Sorbus aria
 - G1 Amenity Grass**
300mm min. Topsoil depth
 - HARD LANDSCAPE**
 - Main Roadway**
Tarmacadam
 - Concrete Footpath (to Engineer's Specification)**
In-situ concrete
 - Cycle Path - 5211 sq.m (to Engineer's Specification)**
Tarmacadam, colour to be decided, or similar, as approved

| REV | DATE | BY | CHECKED | DESCRIPTION |
|-----|----------|-----|---------|-----------------------------------|
| L | 15/02/21 | PL | RMD | Issue Update |
| K | 18/12/20 | PL | RMD | Planning Update |
| J | 23/11/20 | PL | RMD | Planning Update |
| I | 03/11/20 | PL | RMD | Planning Update |
| H | 21/10/20 | PL | RMD | Planning Update |
| G | 25/09/20 | PL | RMD | Planning |
| F | 17/09/20 | PL | RMD | Planning Draft |
| E | 16/08/20 | PL | RMD | Planning Draft |
| D | 23/05/20 | MRI | RMD | Revised Layout |
| C | 05/02/20 | MOT | RMD | Revised Layout |
| B | 30/08/19 | MRI | RMD | Revised Layout - Engineer Overlay |
| A | 16/08/19 | MRI | RMD | Revised Layout |

Project Title: **Lissyswollen, Athlone**

Client: **Alanna Roadbridge Developments** Dwg No. **DWG 1.0.1**
 Drawing Title: **Landscape Masterplan - East Approach** Scale: **1:500**
 Job No. **1463** Date: **15/02/21**

Ronan MacDiarmada + Associates Ltd.
 Landscape Architects and Consultants.
 5 Tootenhill, Rathcoole, Co. Dublin
 tel: +353 1 412 4478 mob: 086 26 25 438
 fax: +353 1 401 3748 e-mail: ronam@rmda.ie

