


Pocket Park 5 - sc. 1:200

Seating Area

Cycle path




Detail Location Plan - sc. 1:5000

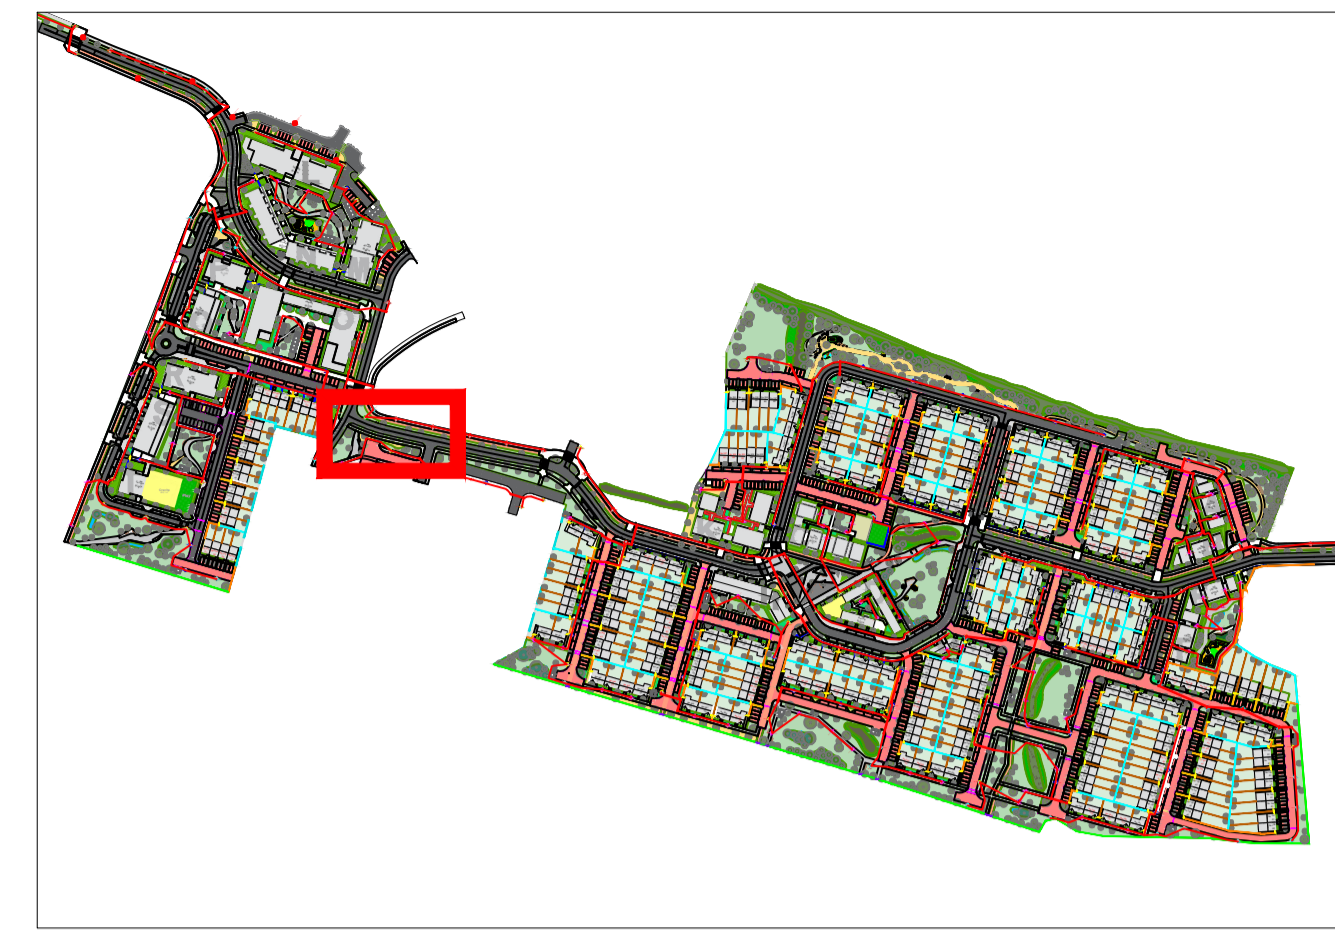

LEGEND

	<b>Boundary Line</b>		
	<b>Proposed Tree Planting - 1509 No. Total Open Space / Plaza Trees</b>		
	Common Name	Species Name	Specification
	Field Maple	<i>Acer campestre</i> 'Elsrijk'	r/b 16-18cm gt.
	Birch	<i>Betula pendula</i> *	r/b 16-18cm gt.
	London Plane	<i>Platanus x acerifolia</i>	r/b 18-20cm gt.
	Cypress Oak	<i>Quercus robur</i> 'Koster'	r/b 16-18cm gt.
	<b>G1 Amenity Grass (300mm topsoil depth)</b>		
	Coburn's Low Maintenance seed		
	<b>S1 - Shrub Planting: Public Areas (450mm topsoil depth)</b>		
	Common Name	Species Name	Specification
	Dogwood	<i>Cornus sanguinea</i> *	c/g 3L 60-90cm ht. 600mm
	Aulmum Fern	<i>Dryopteris erythrosora</i>	c/g 2L 30-40cm ht. 350mm
	Gold-Edged Plantain Lily	<i>Hosta fortunei</i> var. <i>aureomarginata</i>	c/g 2L 20-30cm ht. 350mm
	'St. John's wort'	<i>Hypericum perforatum</i> *	c/g 2L 40-60cm ht. 350mm
	French Lavender	<i>Lavandula pedunculata</i>	c/g 3L 20-30cm ht. 450mm
	Snowy Mermaid	<i>Libertia formosa</i> *	c/g 2L 30-40cm ht. 450mm
	Chinese fountain grass	<i>Pennisetum alopecuroides</i>	c/g 2L 40-60cm ht. 450mm
	<b>S2 - Residential Edging Buffer (450mm topsoil depth)</b>		
	Common Name	Species Name	Specification
	Arrowwood	<i>Viburnum x bodnantense</i>	b/r 60-90cm ht. 700mm
	Guelder Rose	<i>Viburnum opulus</i> **	b/r 60-90cm ht. 700mm
	Dogwood	<i>Cornus sanguinea</i> *	b/r 60-90cm ht. 700mm
	Ribbon Grass	<i>Phalaris festiva</i>	c/g 5L 20-30cm ht. 400mm
	Karl F. Reed Grass	<i>Calamagrostis</i> 'Karl Foerster'	c/g 2L 30-40cm ht. 700mm
	Miscanthus	<i>Miscanthus sinensis</i> 'Gracillimus'	c/g 2L 30-40cm ht. 700mm
	Lonicera	<i>Lonicera pileata</i>	c/g 2L 20-30cm ht. 500mm
	<b>HARD LANDSCAPE</b>		
	<b>Homezone Residential Roadway - Shared Surface - 8085sq.m</b>		Tarmacadam, hot rolled with red graphic chipping, with in-situ concrete kerbs
	<b>Main Roadway</b>		Tarmacadam, with in-situ concrete kerbs
	<b>Concrete Footpath</b>		In-situ concrete. Brushed with trowel edge finish with PC concrete kerbs.
	<b>Homezone Area Footpath</b> - 5100 sq.m (to Engineer's Specification)		Conflat Grouled Macadam or Marshall asphalt, hot rolled with light grey/white graphic chipping.
	<b>Pedestrian Paving</b> - 1798 sq.m (to Engineer's Specification)		PC granite composite block paving or similar, dim. 200x100x80mm and 100x100x80mm mix, colour to be decided 60:20:20. Staggered bond pattern, or similar, as approved
	<b>Pedestrian Paving Trim</b> - 113 sq.m		PC granite composite block paving or similar, dim. 200x100x80mm and 100x100x80mm mix, colour to be decided 60:20:20. Staggered bond pattern, or similar, as approved
	<b>Feature Paving (Front of House &amp; Seating Area)</b> - 5896 sq.m		PC granite composite block paving or similar, dim. 200x100x80mm and 100x100x80mm mix, colour Silver, Blanc, Mid Grey 60:20:20. Staggered bond pattern, or similar, as approved.
	<b>Cycle Path</b> - 5211 sq.m (to Engineer's Specification)		Tarmacadam, colour to be decided, or similar, as approved
	<b>Tabled Intersection</b> (to Engineer's Specification)		
	<b>LANDSCAPE FURNITURE / FEATURES</b>		
	<b>Benches</b> - 50 no. Final locations to be determined		Hartecast HC2001S Bench or similar, as approved. Length 1950mm, width 540mm, height 450mm, powder coated steel, fixed to the ground by means of anchoring bolts
	<b>Bins</b> - Final locations to be determined		Hartecast (HC2054) or similar, as approved, colour TDB
	<b>Bollards</b> - Final locations to be determined		Hartecast (HC2062) brushed metal retractable bollards or similar approved
	<b>Sheltered Cycle Stands</b> - Final locations to be determined		Sheffield Cycle Stands 1000mm x 1000mm or similar, as approved
	<b>Tree Grills</b> - 3 no.		1000mm x 1000mm cast iron
	<b>Playground Surfacing</b> - 345 sq.m		Wetpour Safety Surface
	<b>Found Play Elements</b>		Natural Play Elements - mounding, stepping stones, balance logs, vertical logs, as agreed prior to taking in charge
	<b>Structured Play Elements</b>		Multi-age play Elements
	<b>Painted Games</b>		Thermoplastic painted games on concrete
	<b>Bin Storage</b> - 31 no. locations		Final locations to be determined
	<b>Concrete Wall</b>		600mm high in-situ curved concrete wall for seating
	<b>Shared Surface Kerb</b>		Flush Slipform Concrete Kerb, 300mm height, with expansions joint or similar, as approved

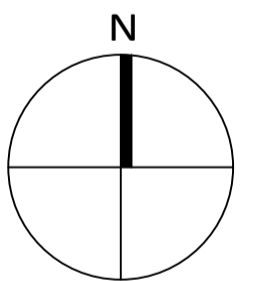

L	15/02/21	PL	RMD	Planning Update
K	18/12/20	PL	RMD	Planning Update
J	23/11/20	PL	RMD	Planning Update
I	03/11/20	PL	RMD	Planning Update
H	21/10/20	PL	RMD	Planning Update
G	25/09/20	PL	RMD	Planning
F	17/09/20	PL	RMD	Planning Draft
E	19/08/20	PL	RMD	Planning Draft
D	23/06/20	MIR	RMD	Revised Layout
C	05/02/20	MOT	RMD	Revised Layout
B	30/09/19	MIR	RMD	Revised Layout - Engineer Overlay
A	16/09/19	MIR	RMD	Revised Layout
REV	DATE	BY	CHECKED	DESCRIPTION

Project Title: <b>Lissywollen, Athlone</b>			
Client:	<b>Alanna Roadbridge Developments</b>	Dwg No.	DWG 2.1
Drawing Title:	Landscape Details - Public Pocket Park 5	Scale	Varies
Job No.	1463	Date	15/02/21

**Ronan MacDiarmada + Associates Ltd.**  
Landscape Architects and Consultants.

5 Tootenhill, Rathcoole, Co. Dublin  
tel: +353 1 412 4476 mob: 086 26 25 438  
fax: +353 1 401 3748 e-mail: ronan@mda.ie