

© COPYRIGHT OF THIS DRAWING IS RESERVED BY DBFL CONSULTING ENGINEERS. NO PART SHALL BE REPRODUCED OR TRANSMITTED WITHOUT THEIR WRITTEN PERMISSION.












ON ORIGINAL

NOTES:

- ALL DRAWINGS TO BE CHECKED BY CONTRACTOR ON SITE AND ENGINEER INFORMED OF DISCREPANCIES BEFORE WORK COMMENCES
- ALL LEVELS ARE IN METRES AND ARE RELATED TO ORDNANCE DATUM
- CONTRACTOR SHALL SATISFY HIMSELF AS TO THE ACCURACY OF PAVEMENT LEVELS ON SITE PRIOR TO COMMENCEMENT OF WORKS ON SITE
- ALL WORKS TO BE CONSTRUCTED IN ACCORDANCE WITH THE IWA SPECIFICATION FOR ROAD WORKS UNLESS NOTED OTHERWISE
- THIS DRAWING IS FOR PLANNING PURPOSES ONLY
- MANHOLE COVER LEVELS ARE TO CONFORM WITH FINISHED ROAD AND PATH LEVELS
- WHERE COVER TO PIPE IS LESS THAN 1200mm (ROAD PATH VERGE) OR 600mm (OPEN SPACE) SURROUND PIPE IN MINIMUM 150mm CONCRETE

KEY

PROPOSED GROUND PROFILE

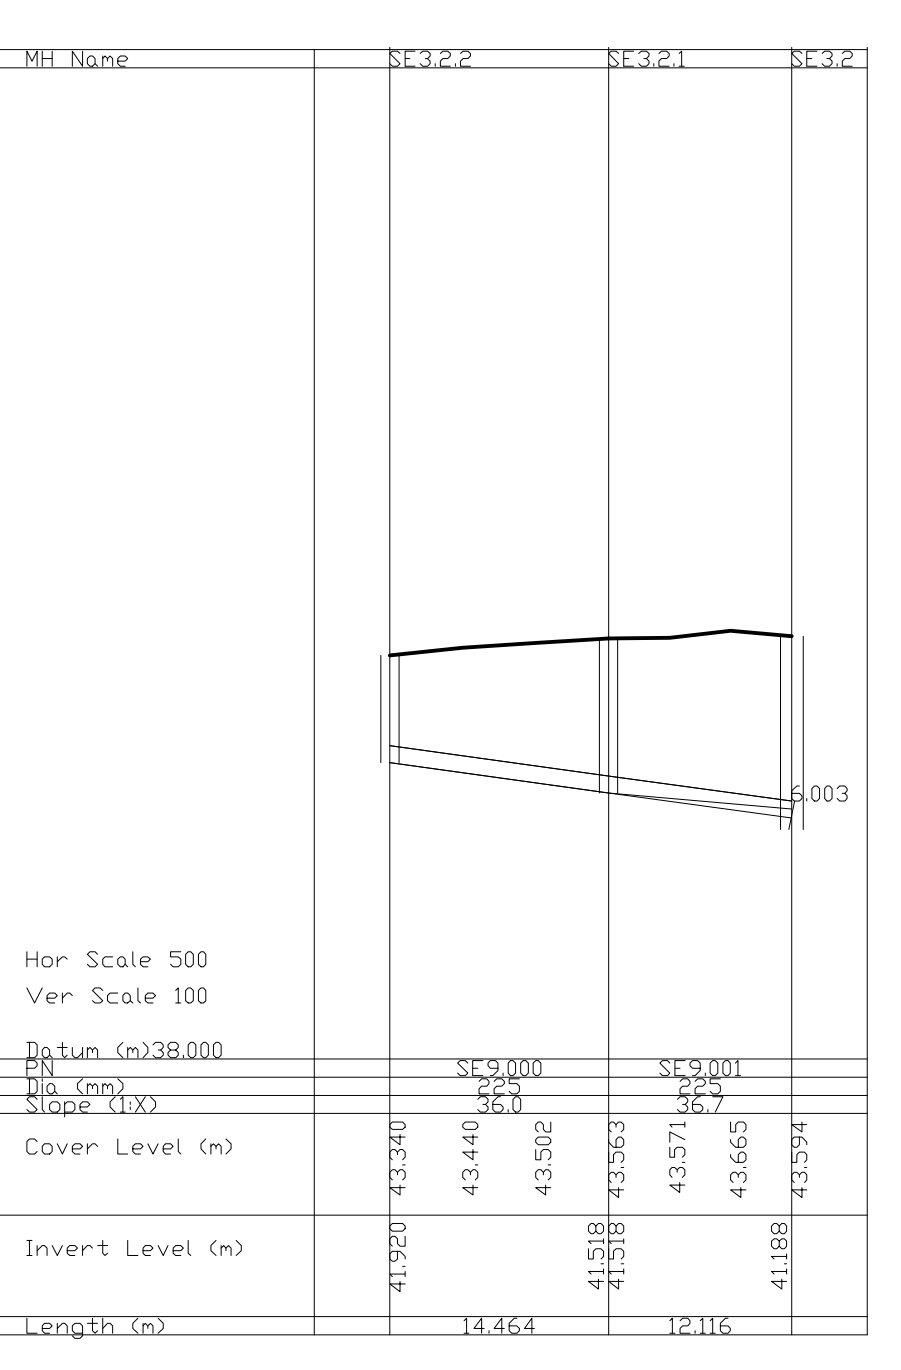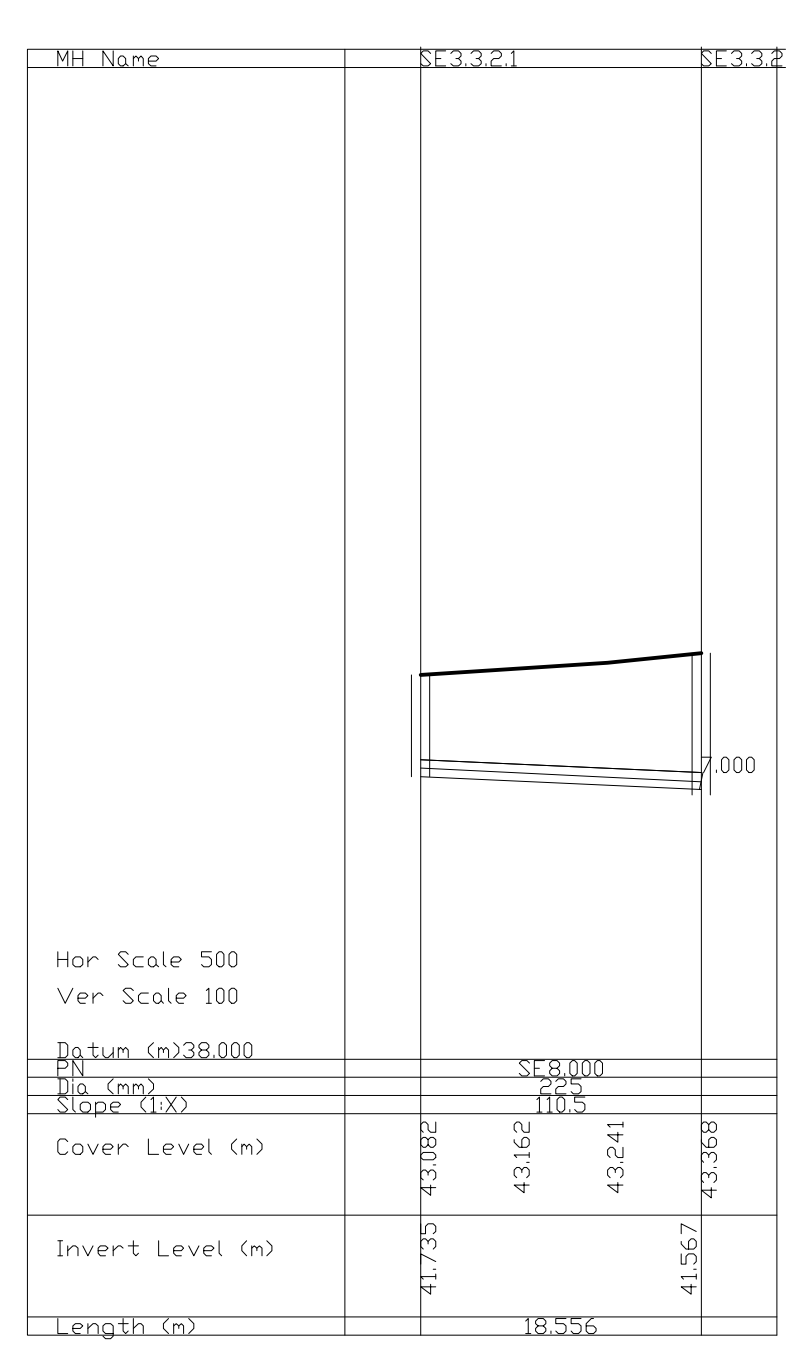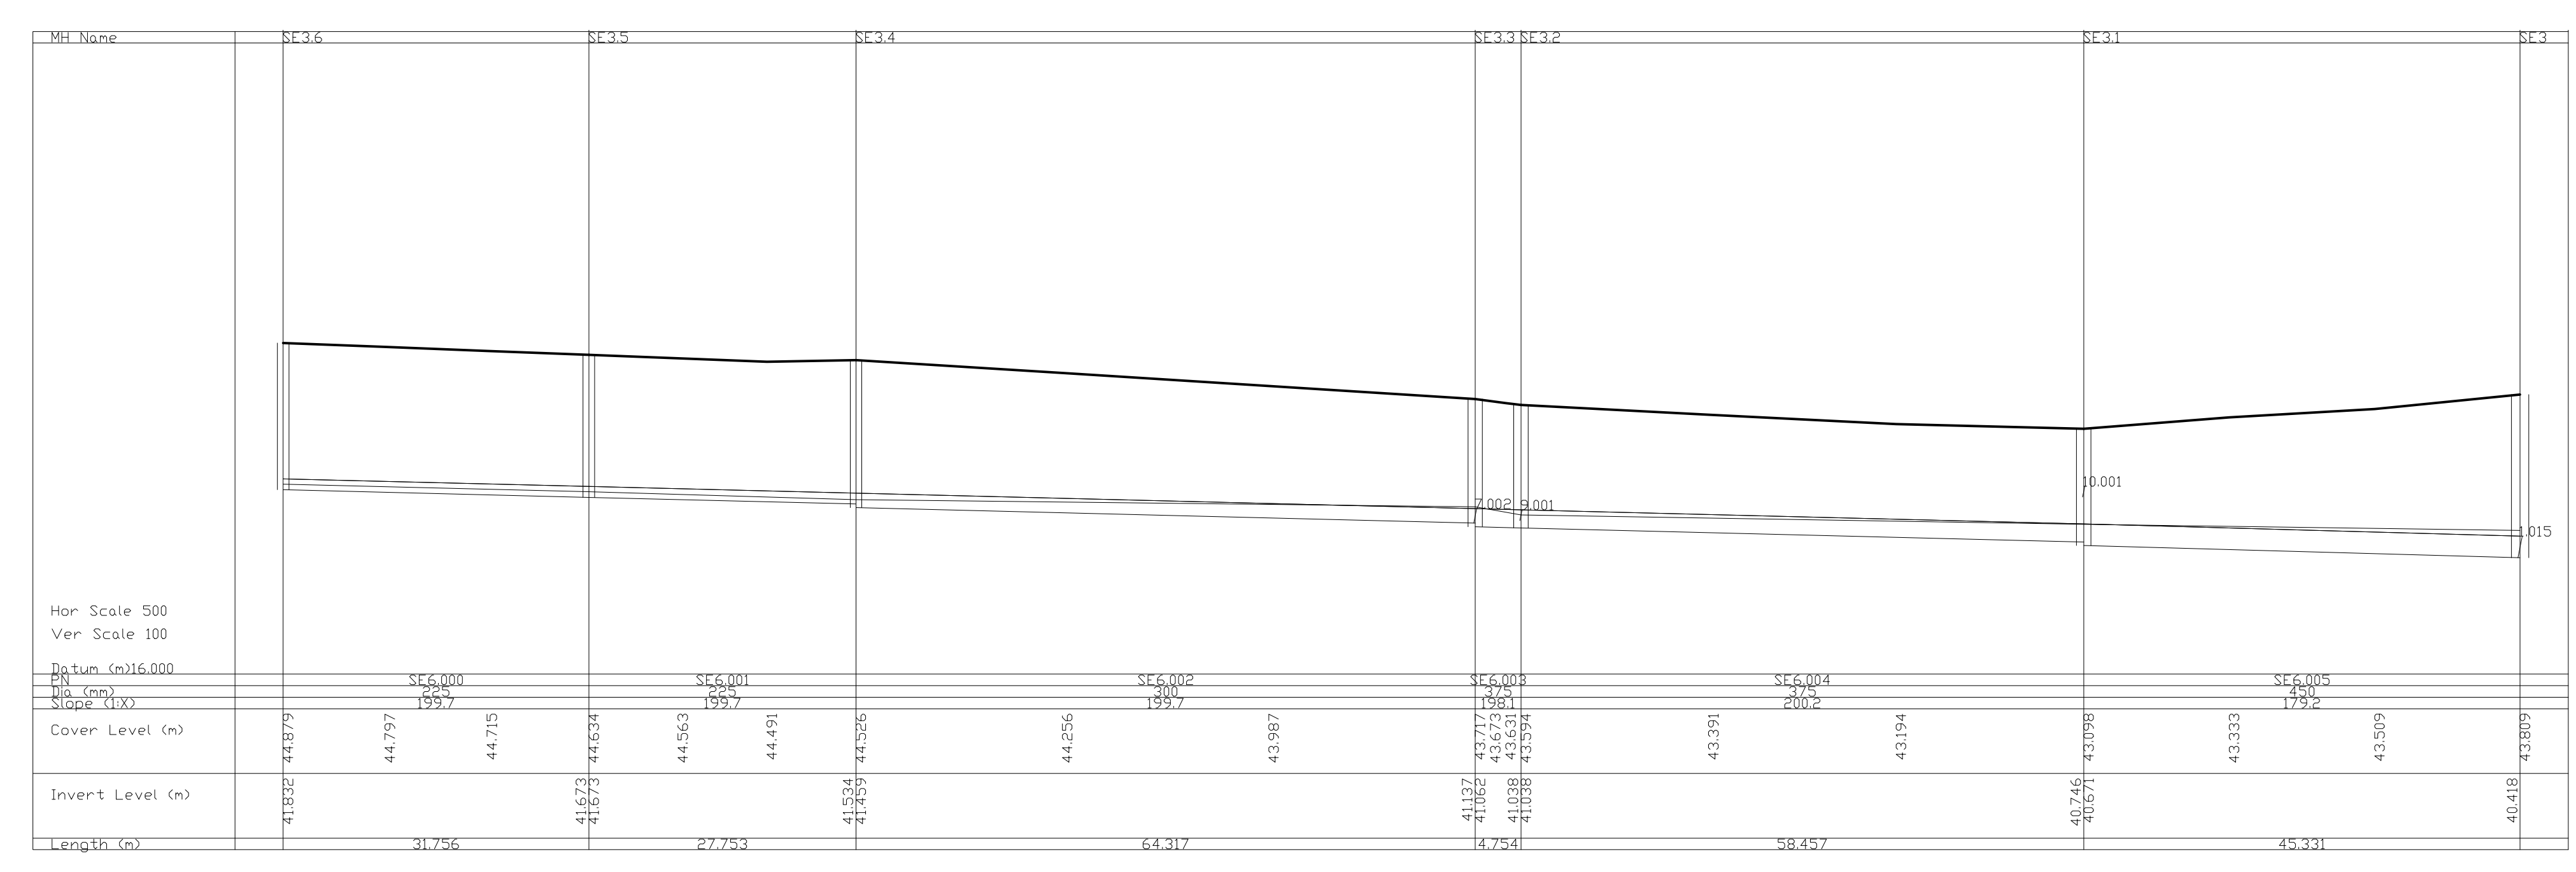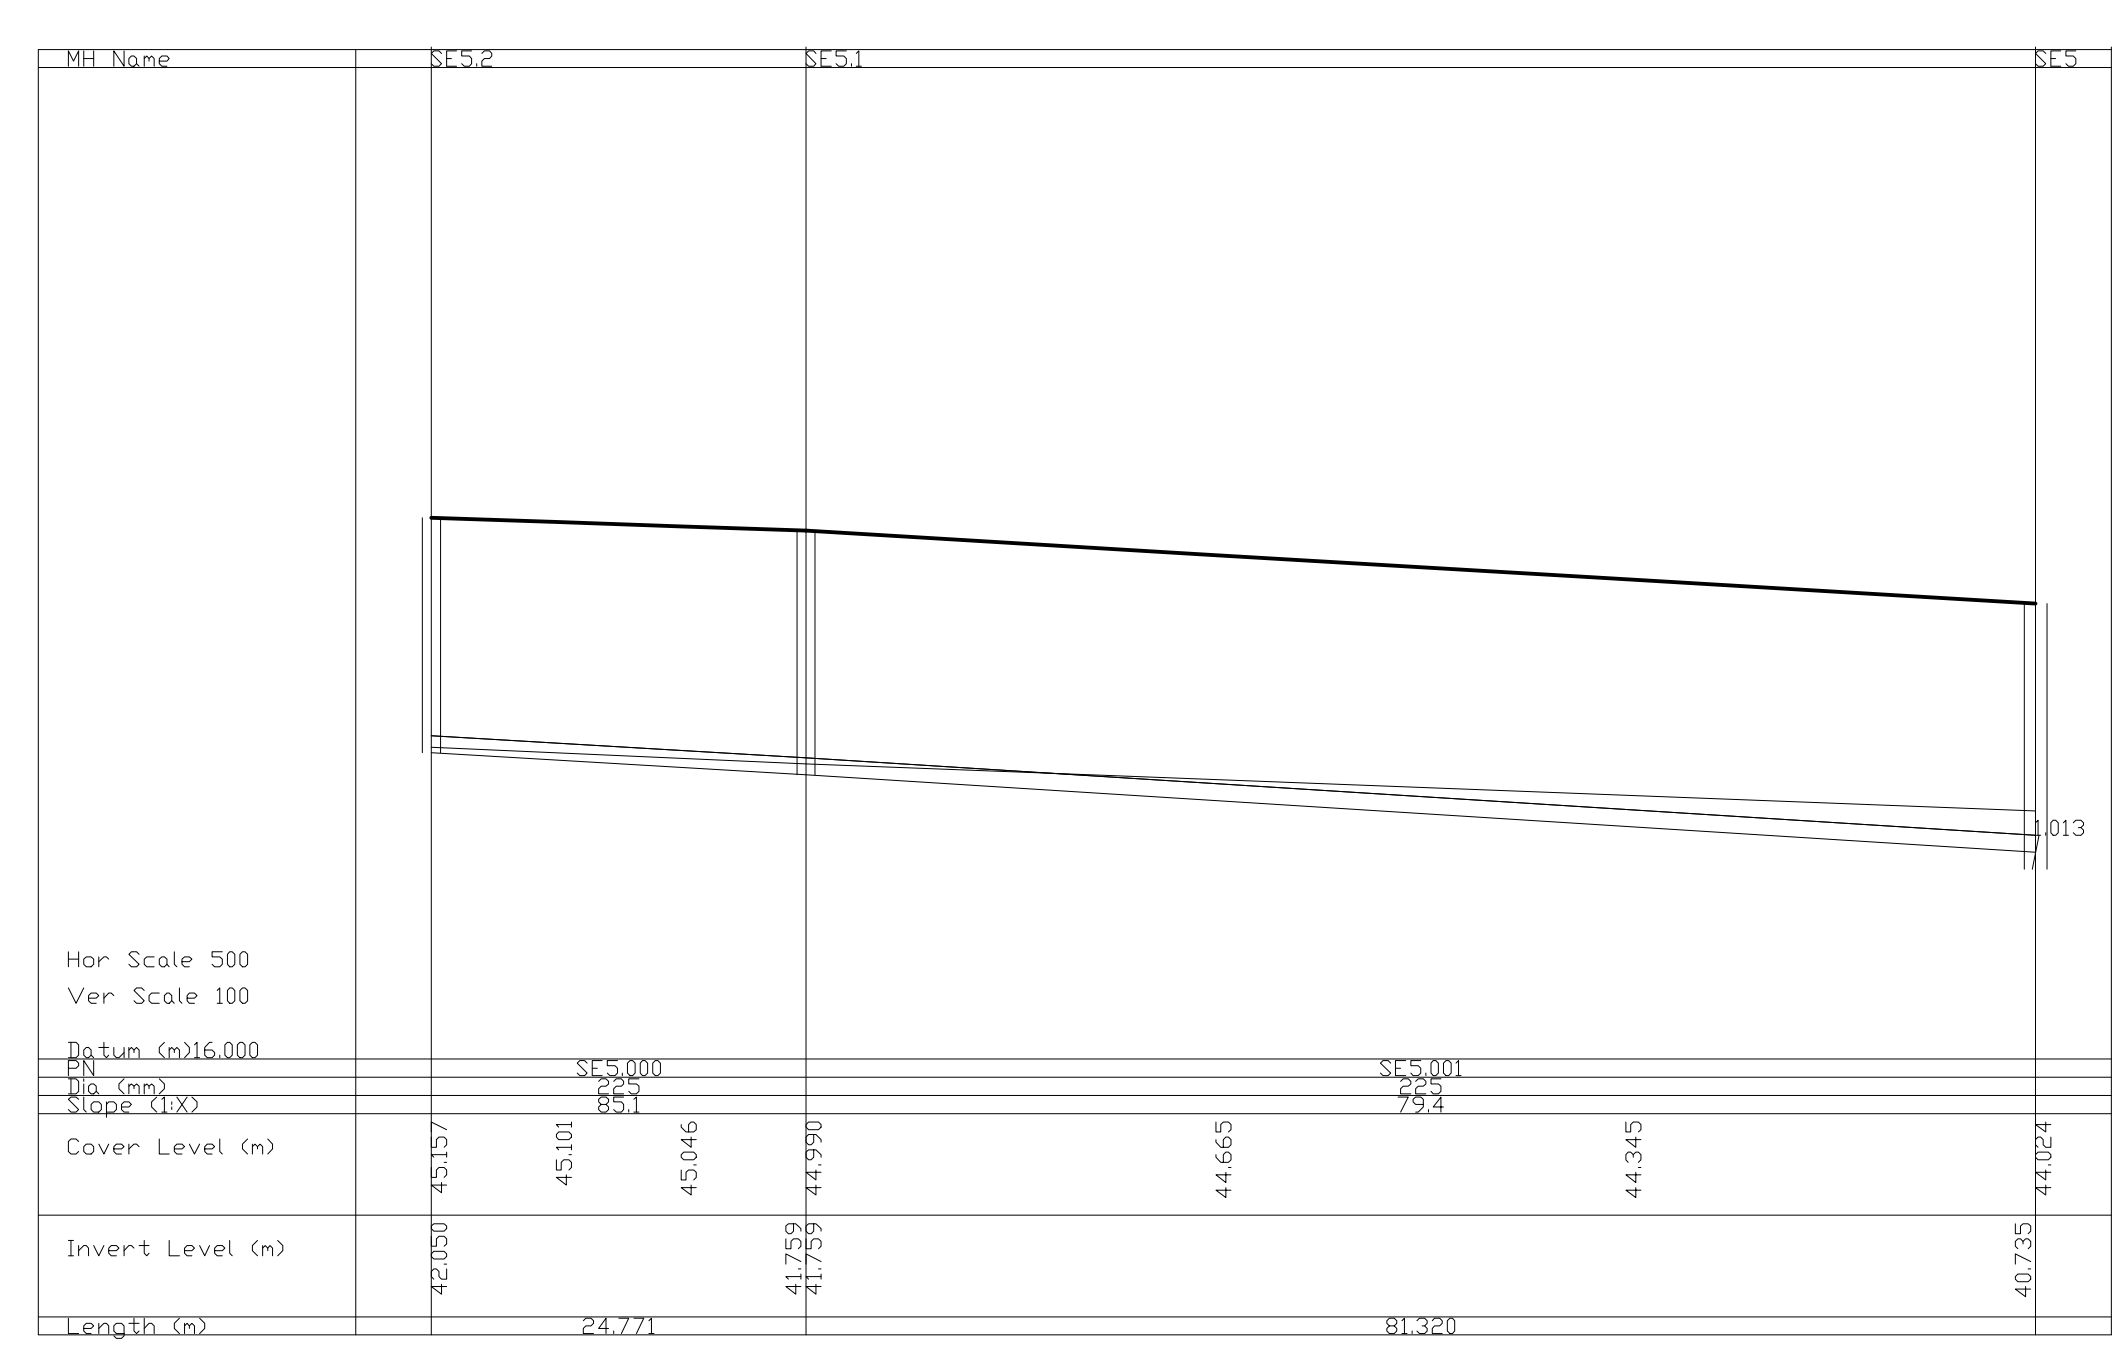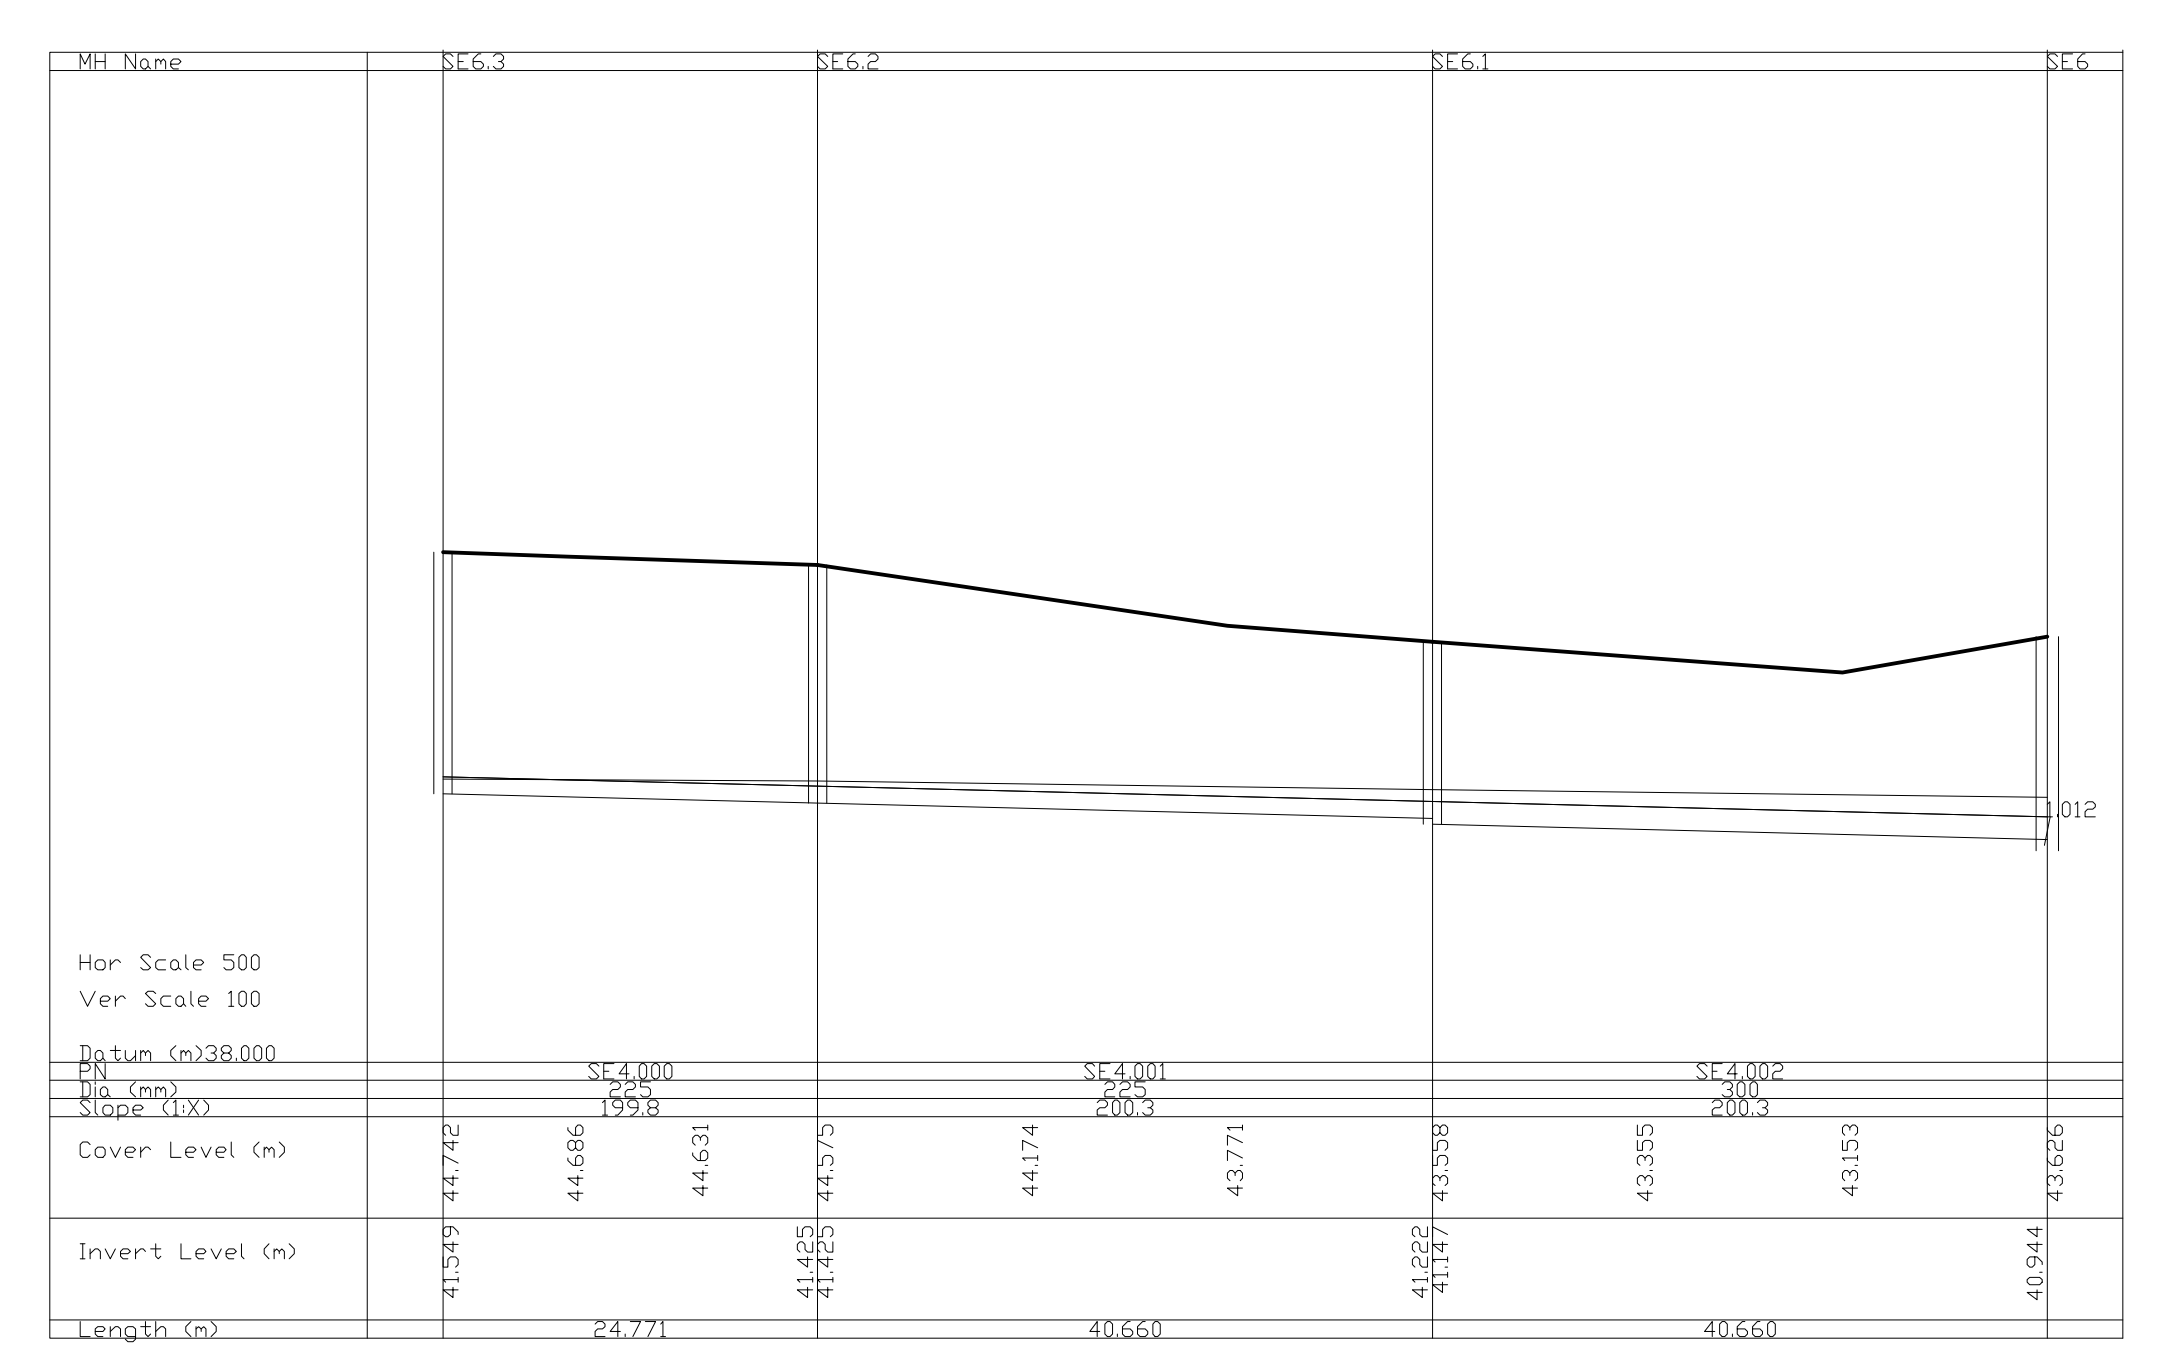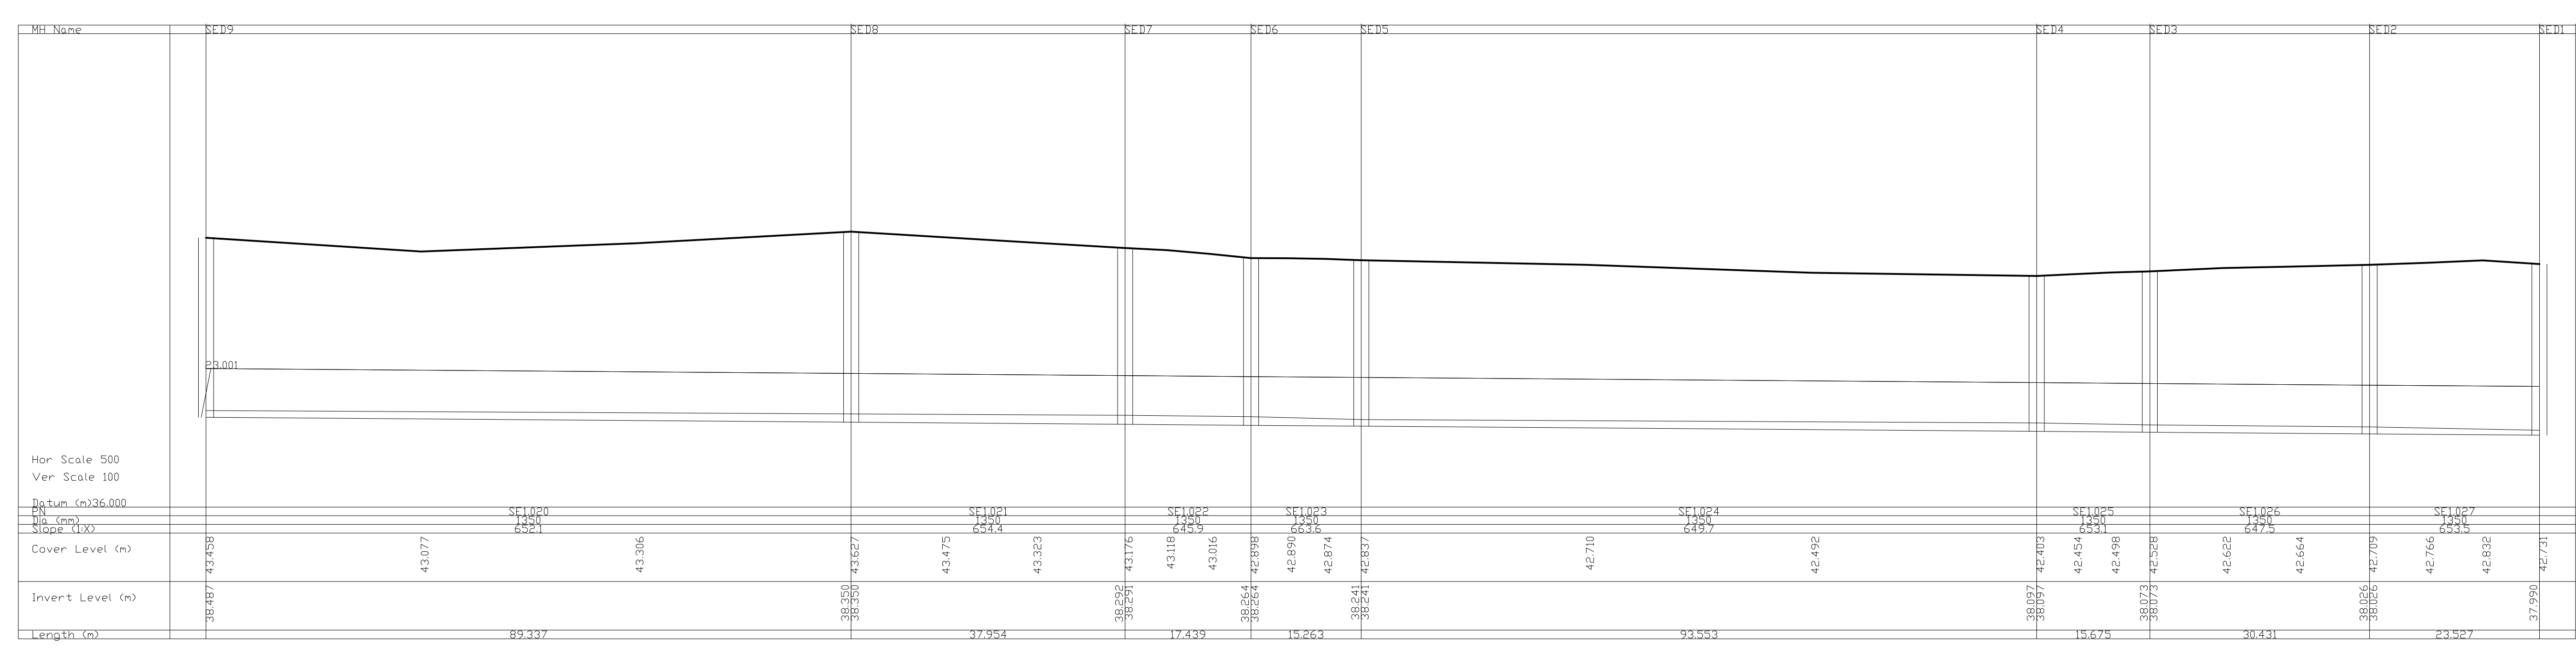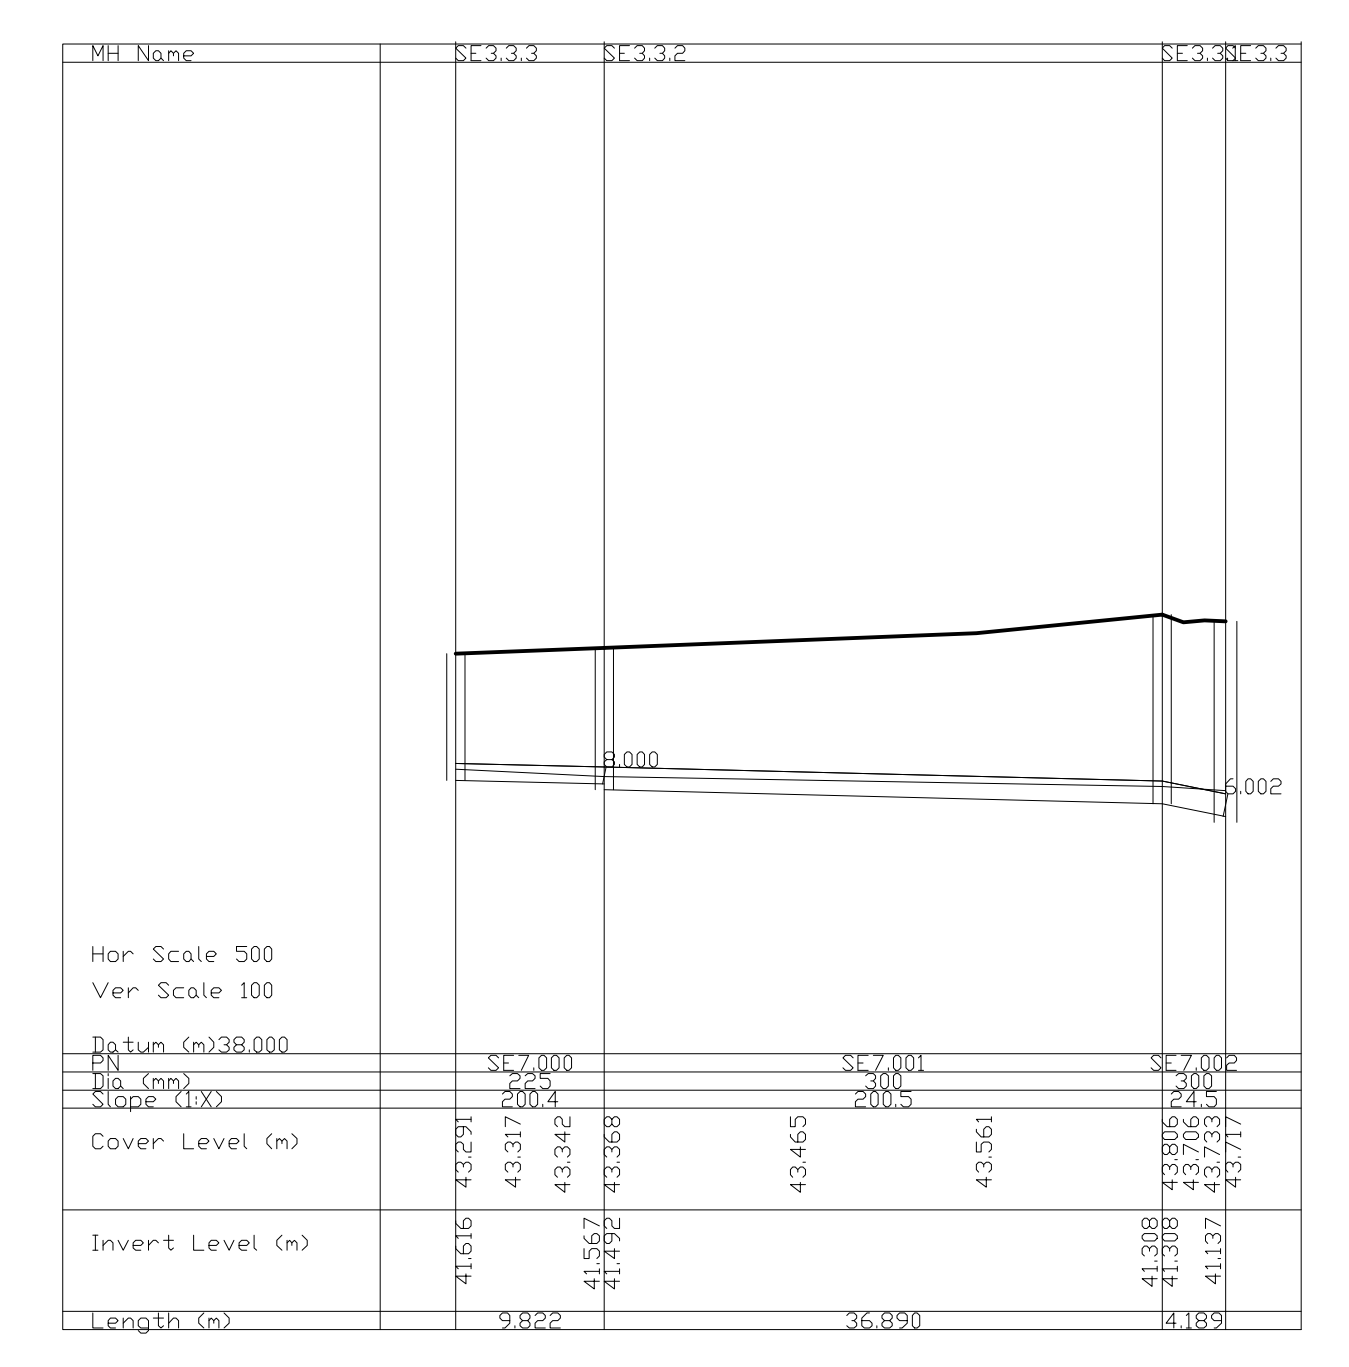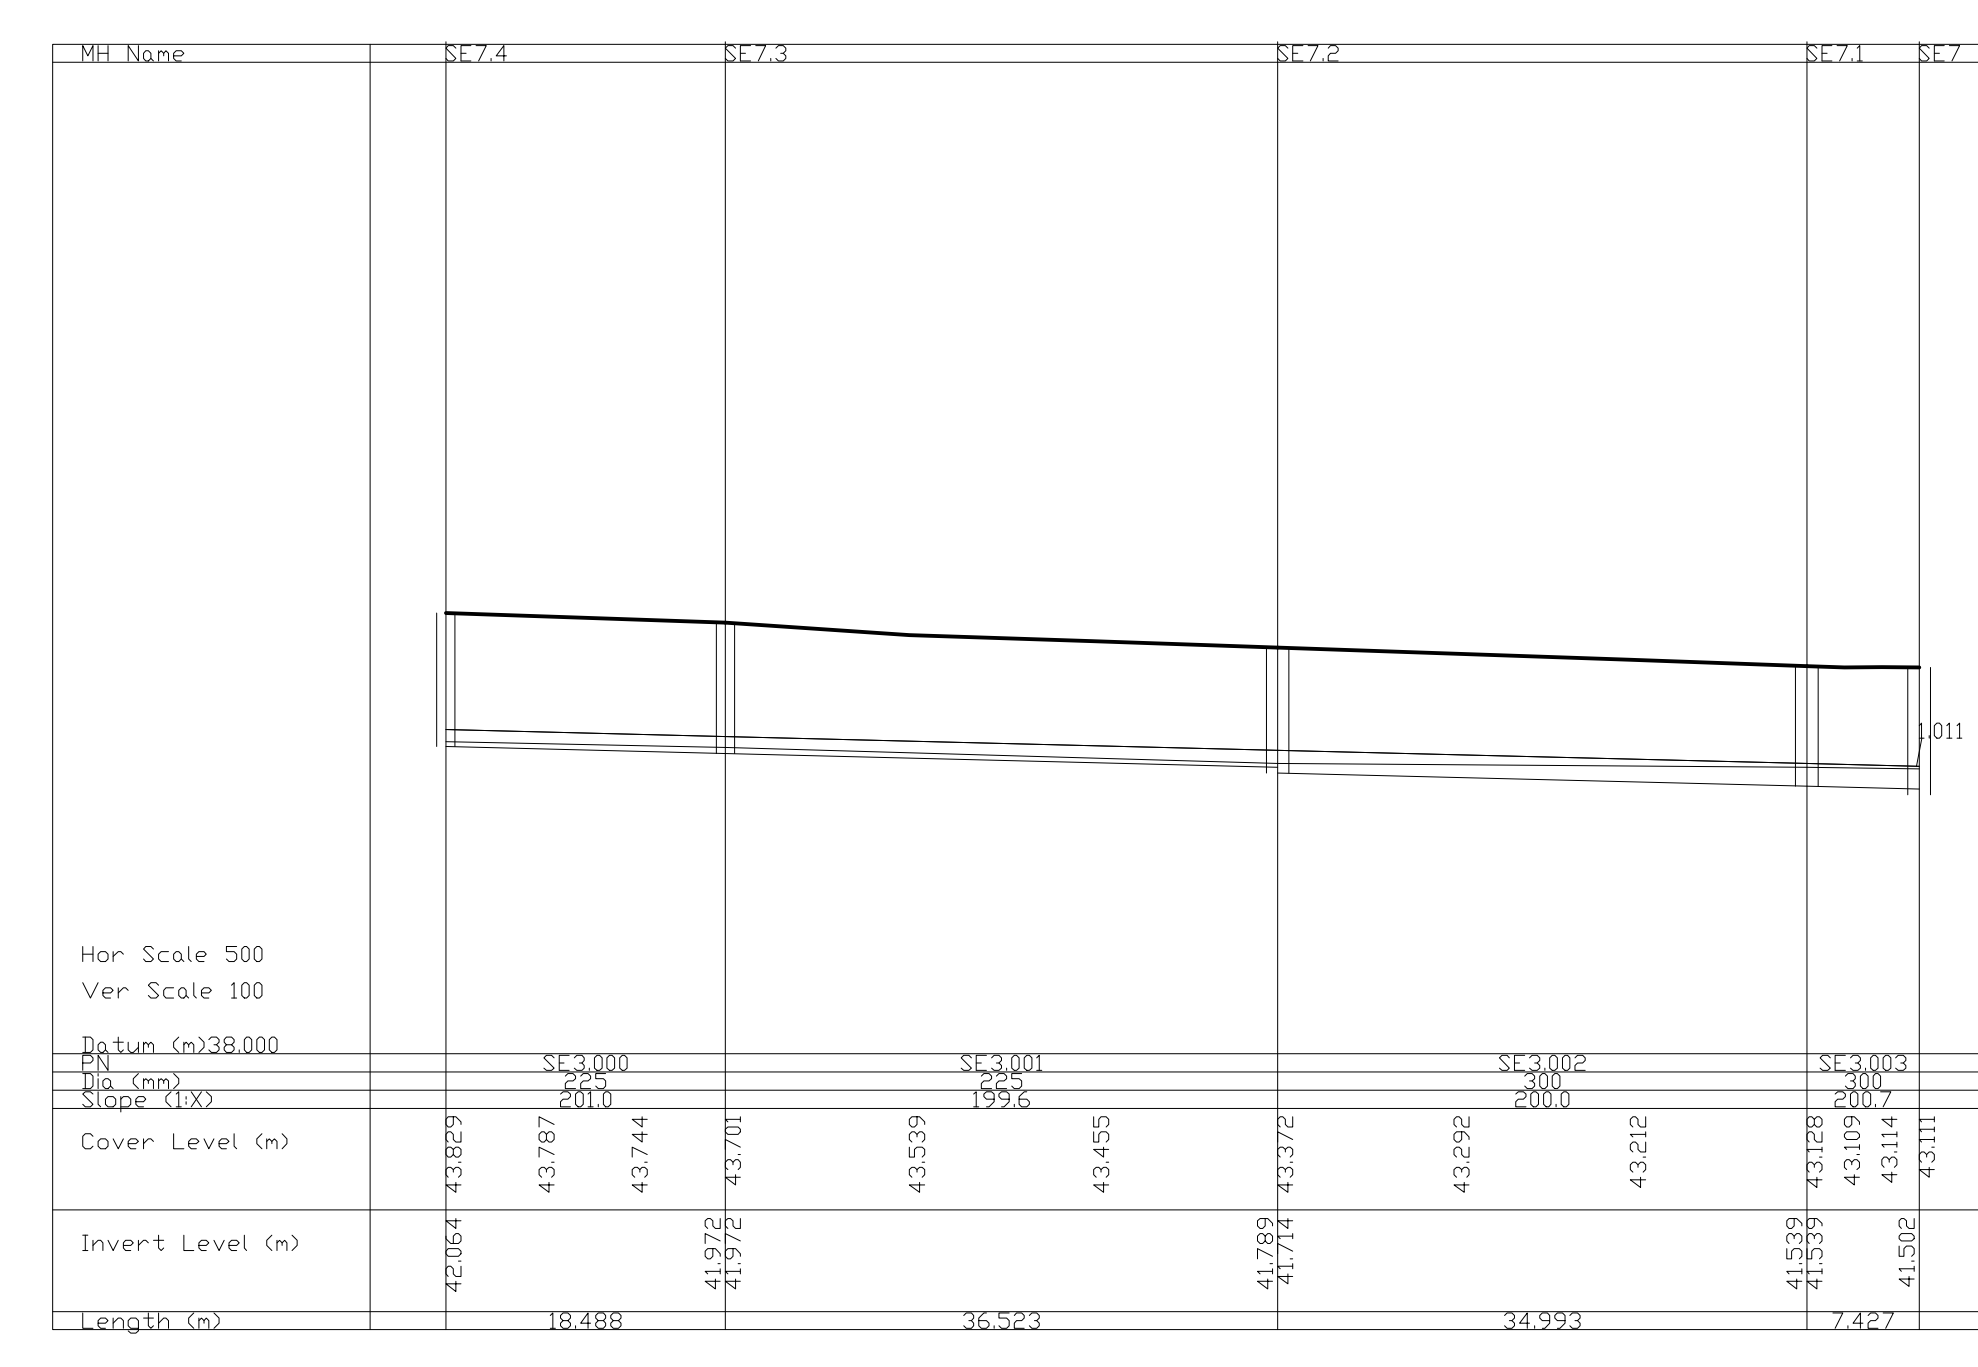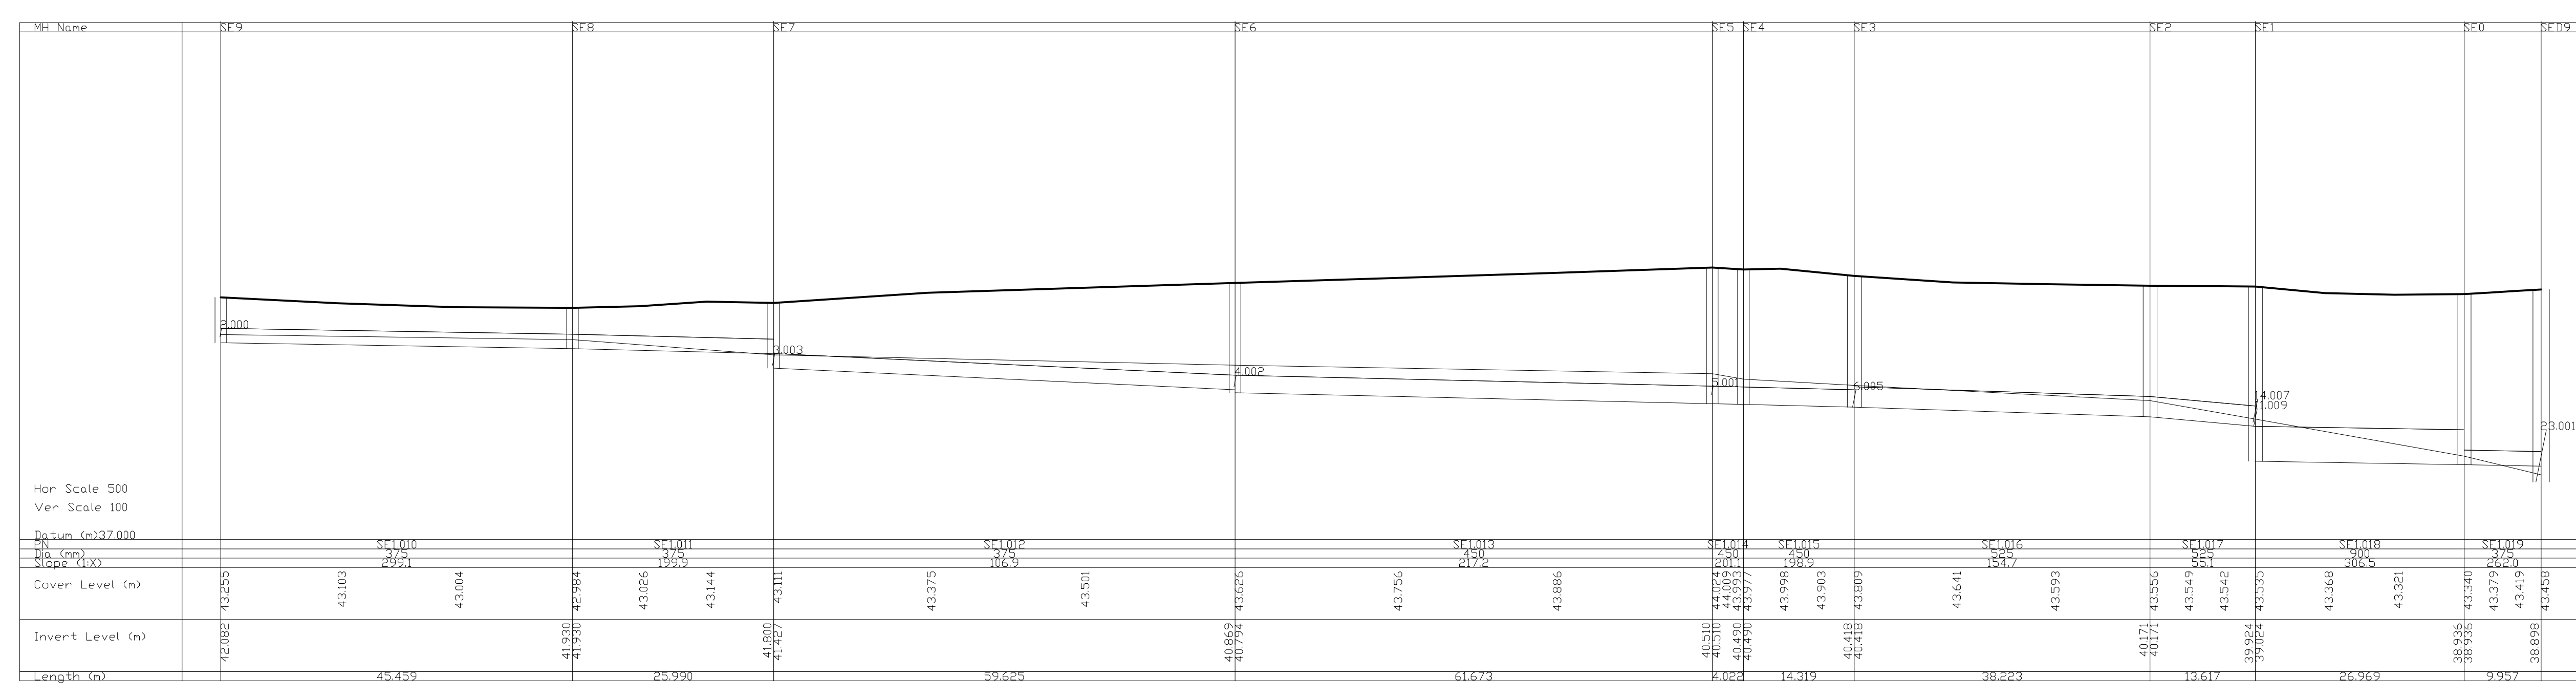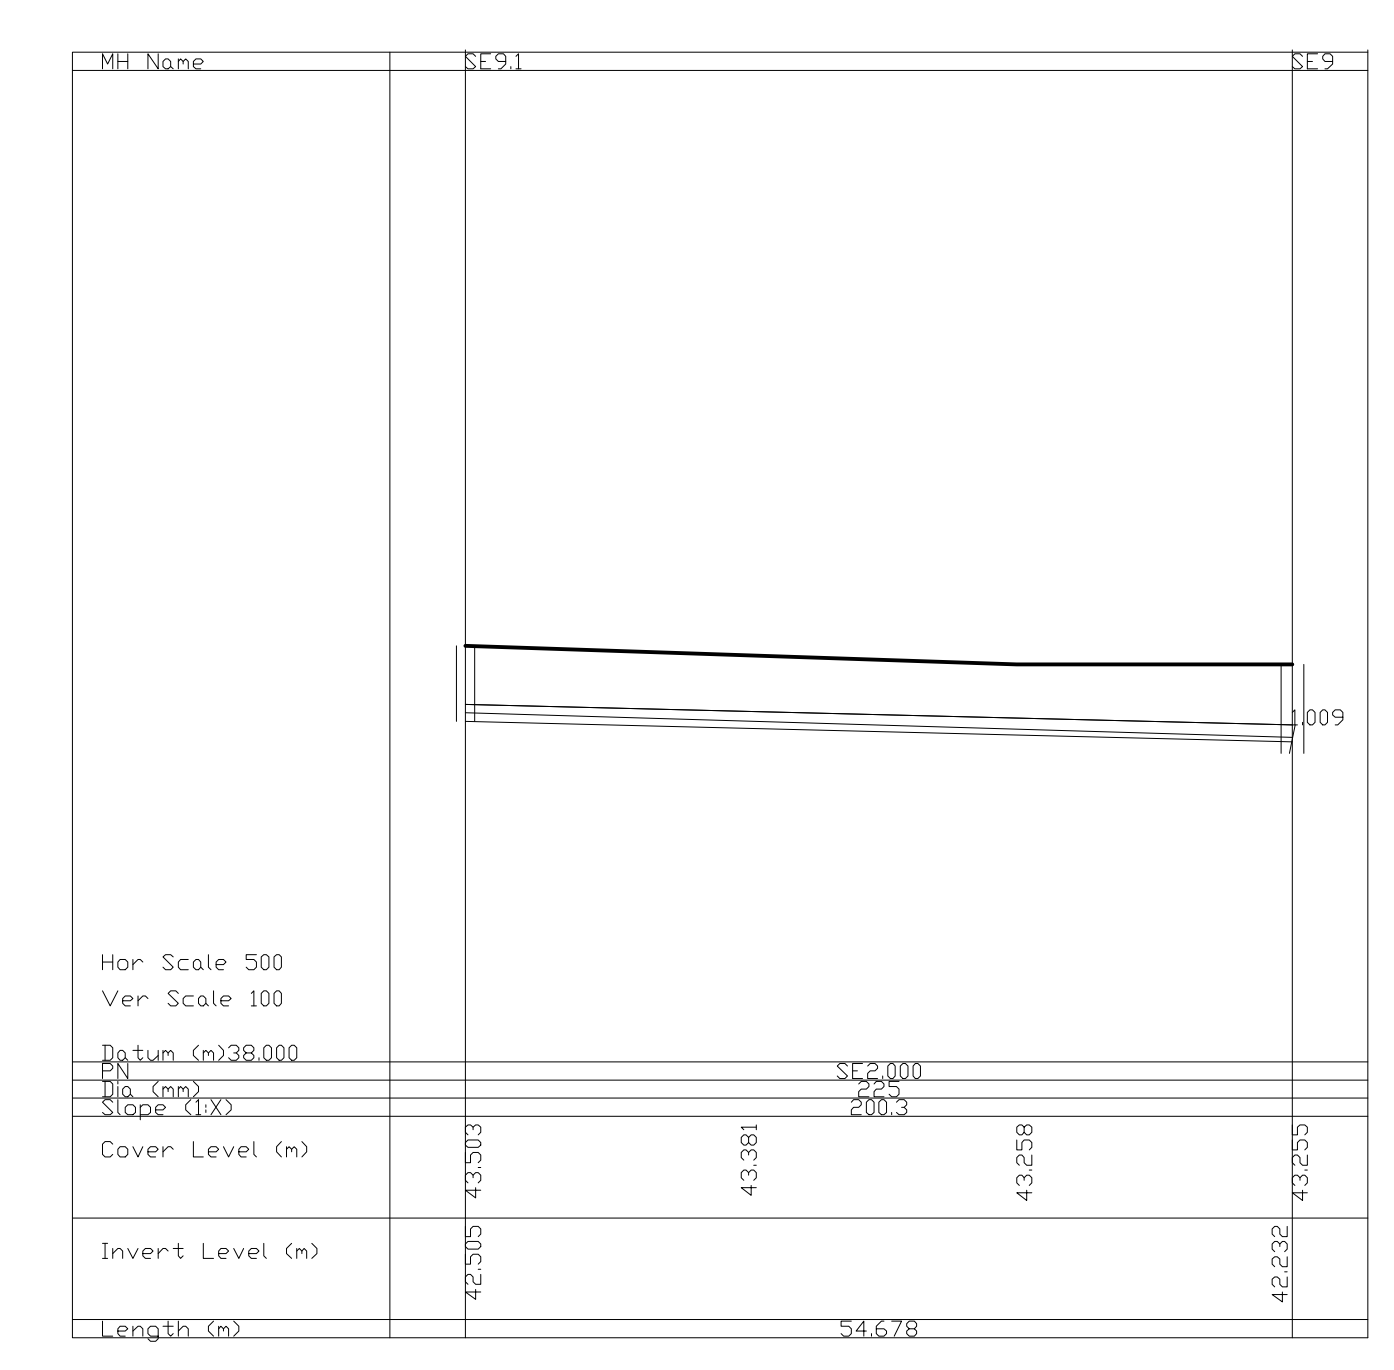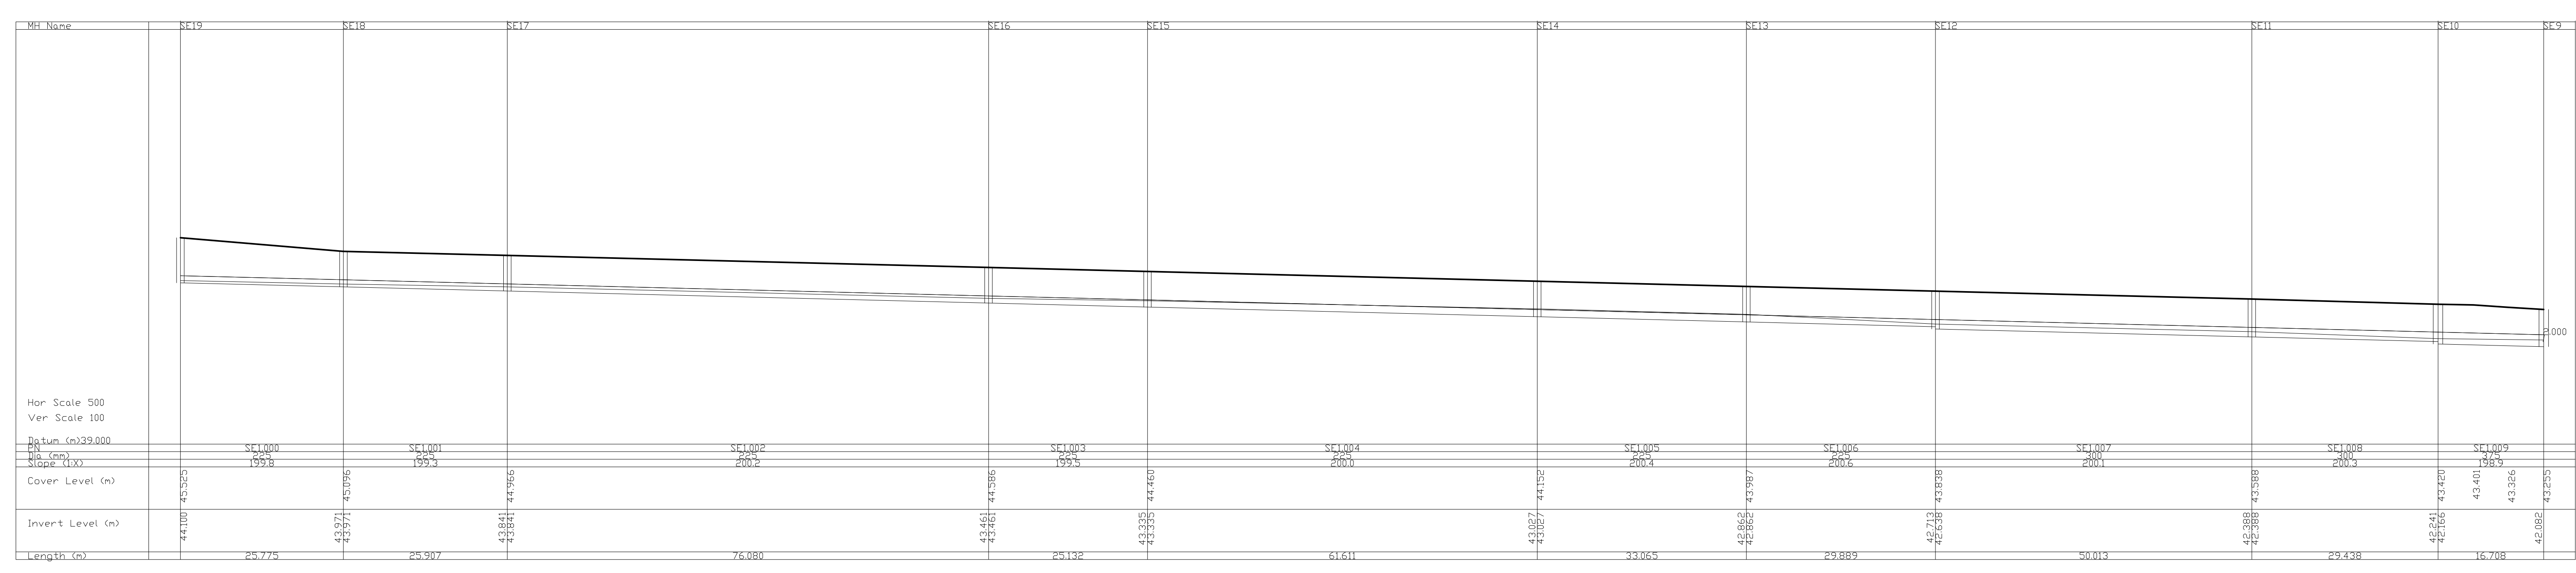

PI1	25/01/22	ISSUED FOR PLANNING	KGD	LMCL
PI2	08/02/22	ISSUED FOR PLANNING	KGD	LMCL
PI3	15/03/22	ISSUED FOR PLANNING	KGD	LMCL

client approval

ISSUE INFORMATION

DBFL CONSULTING ENGINEERS
Civil Engineers & Transport Engineers
www.dbfl.co.uk

150 WOLLETON RESIDENTIAL DEVELOPMENT AT BRANWY ROAD, WOLLETON ATHLONE, CO. WESTMEATH

PROJECT

DESIGNED BY: LMCL
CHECKED BY: KGD
DATE: 08/02/22
SCALE: AS SHOWN
SHEET SIZE: A0

180176-DBFL-SW-SP-DR-C-3012 P01