


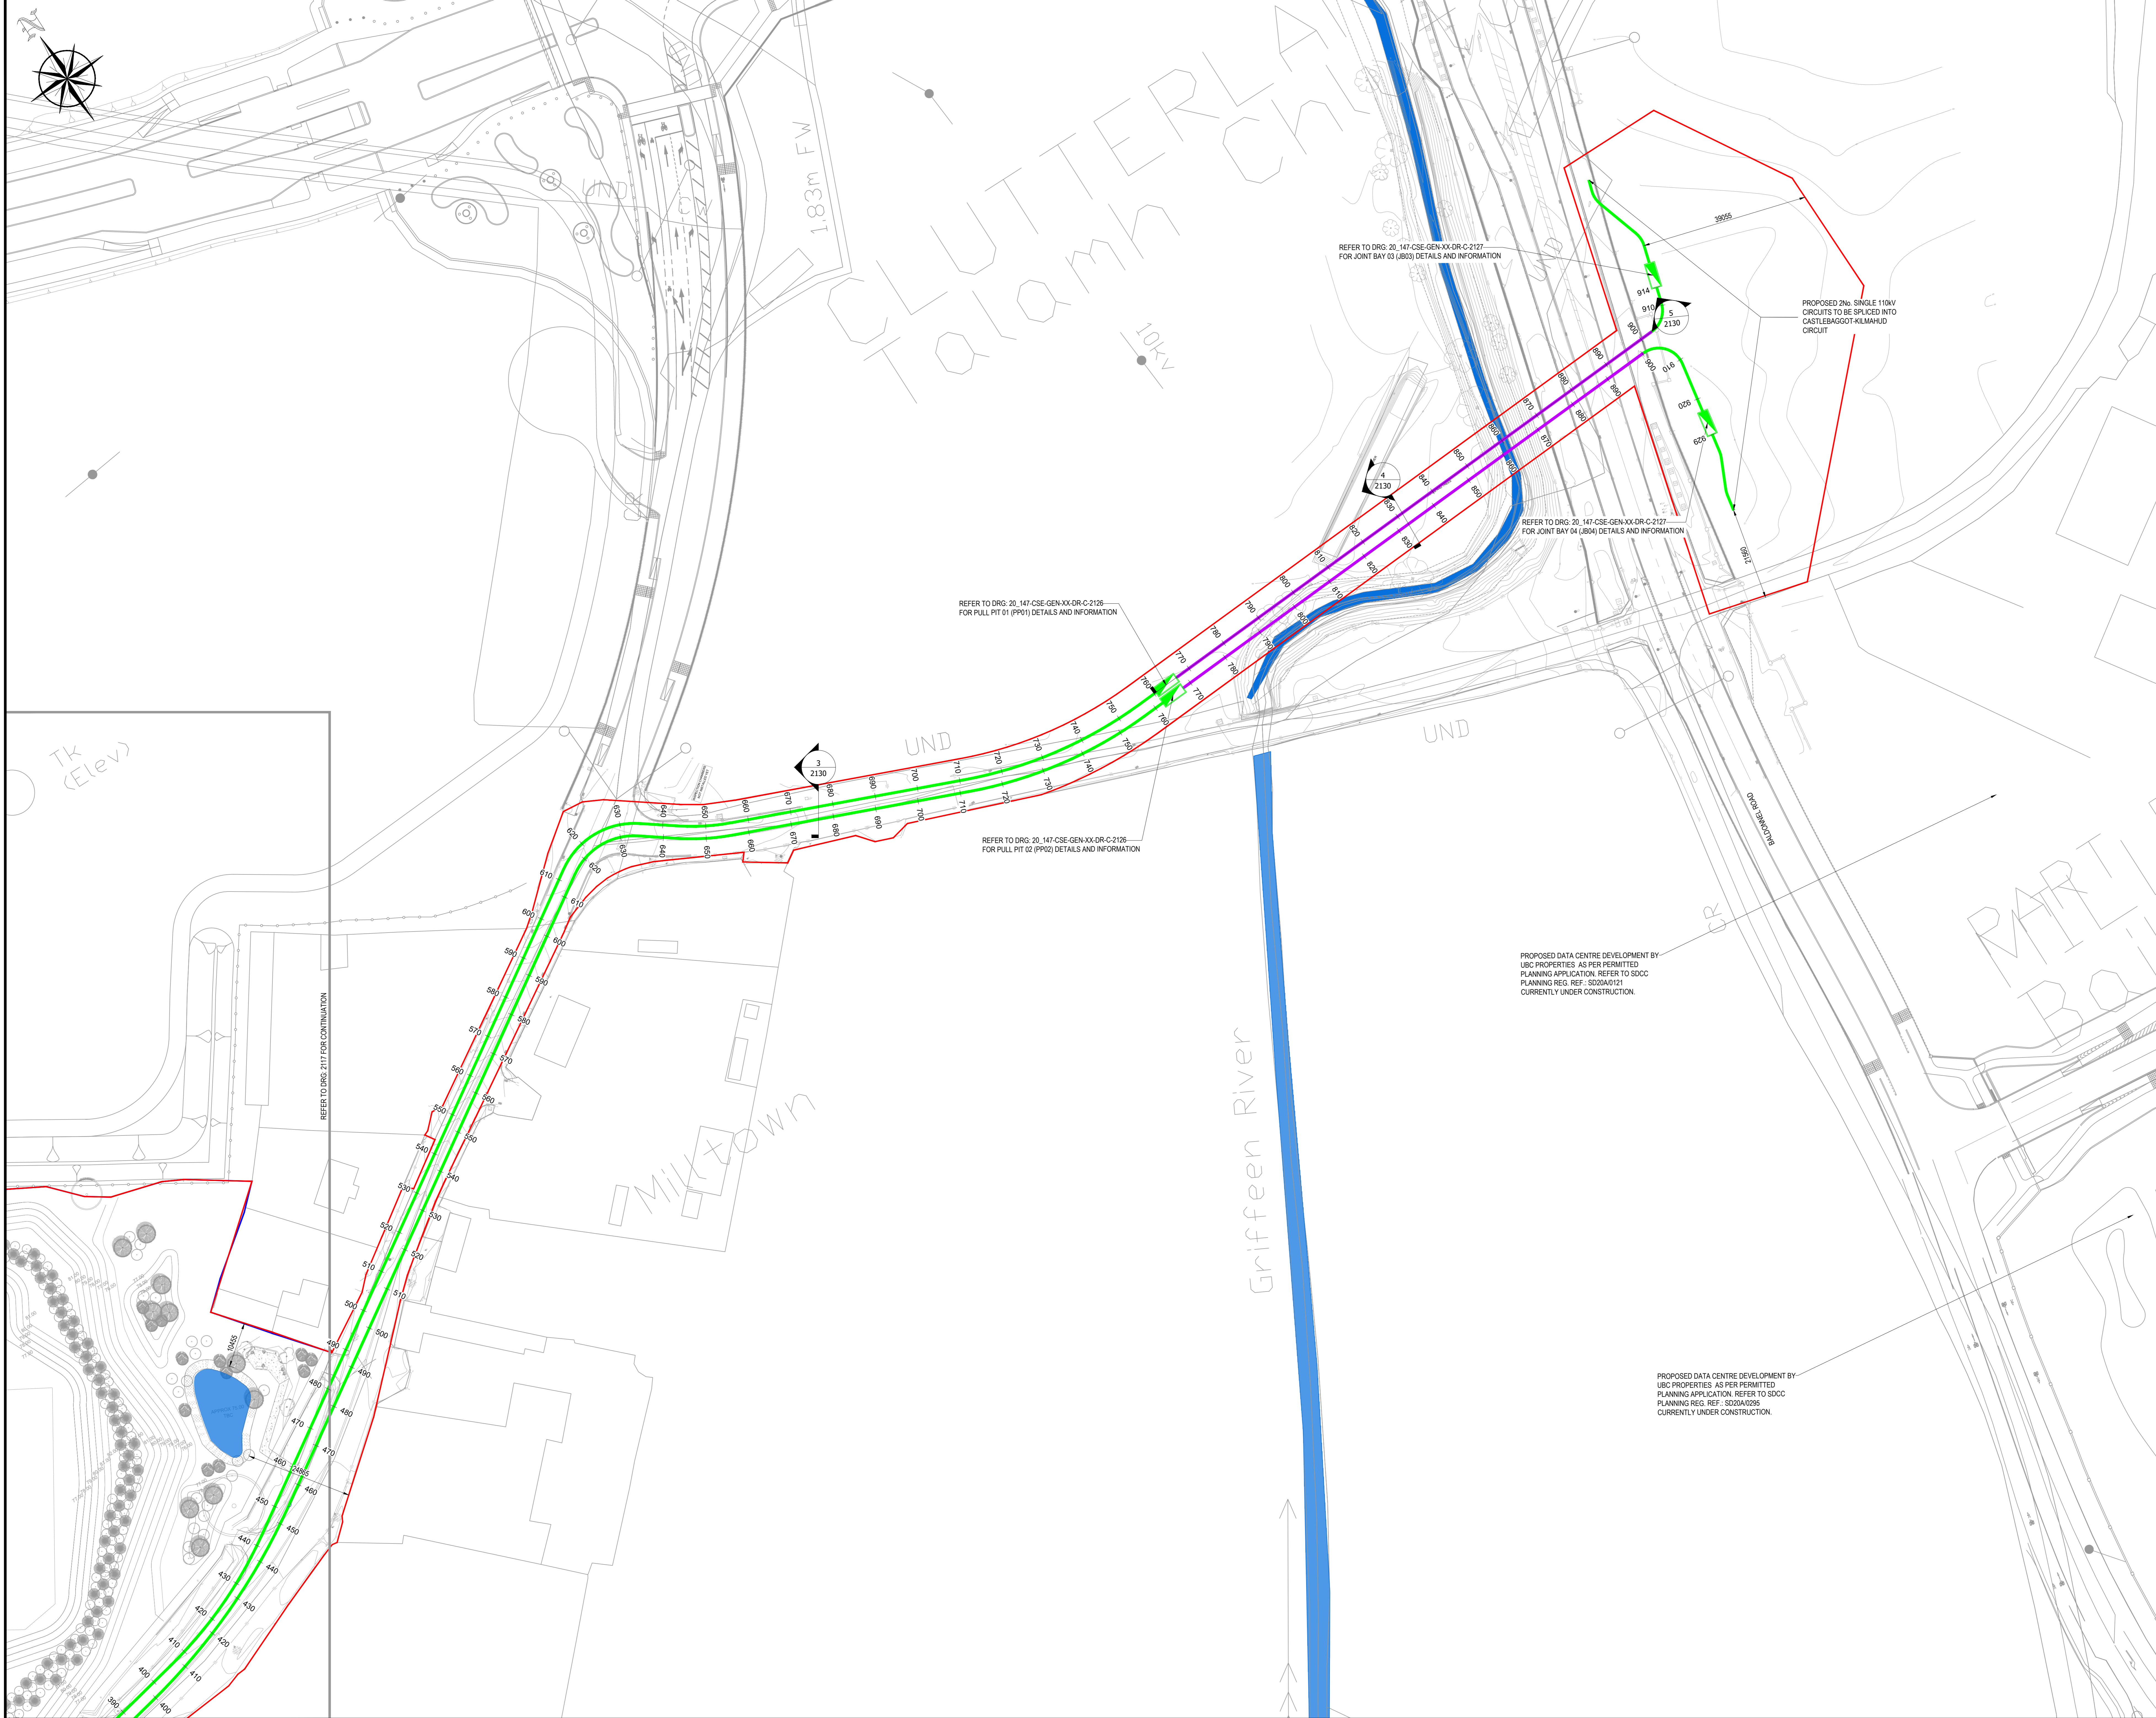

KEYPLAN
N.T.S.

- LEGEND:
- PLANNING BOUNDARY
 - PROPERTY BOUNDARY
 - PROPOSED 110KV GRID CONNECTION
 - PROPOSED HDD (HORIZONTAL DIRECTIONAL DRILL)
 - PROPOSED HV CONDUITS
 - EXISTING GRIFFEEN RIVER



P04	ISSUE FOR PLANNING	DW	LP	15.03.21
P03	FOR INFORMATION	DW	LP	15.03.21
P02	FOR INFORMATION	DW	LP	12.03.21
P01	FOR INFORMATION	DW	LP	10.03.21
Rev	Description	Drawn	Checked	Date

Clifton Scannell Emerson Associates Limited
 Consulting Engineers
 Mariner House (1st Floor)
 Salsburgh Point, Priory Road
 Sunningdale, Co. Dublin
 Ireland. A66 9493

T: +353 1 288 8600
 F: +353 1 283 3466
 E: info@cses.ie
 W: www.cses.ie

DATA & POWER HUB SERVICES LTD
 Client
SERVICES DUE DILIGENCE SITE R120
 Project
PROPOSED OSI MAPPING AND GRID ROUTE PLAN SHEET 02
 Dwg. Title

Drawn By: DW Date: MAR 2021
 Checked By: RG Scale: 1:500@A0
 Project Code: 20_147 - CSE - GEN - XX - DR - C - 2118
 Originator: Zone/Phase: Level: Type: Rate: Dwg. No.

S2	FOR INFORMATION
P04	PLANNING
Status Code	Suitability Description
Revision	Project Status