



PLAN 2

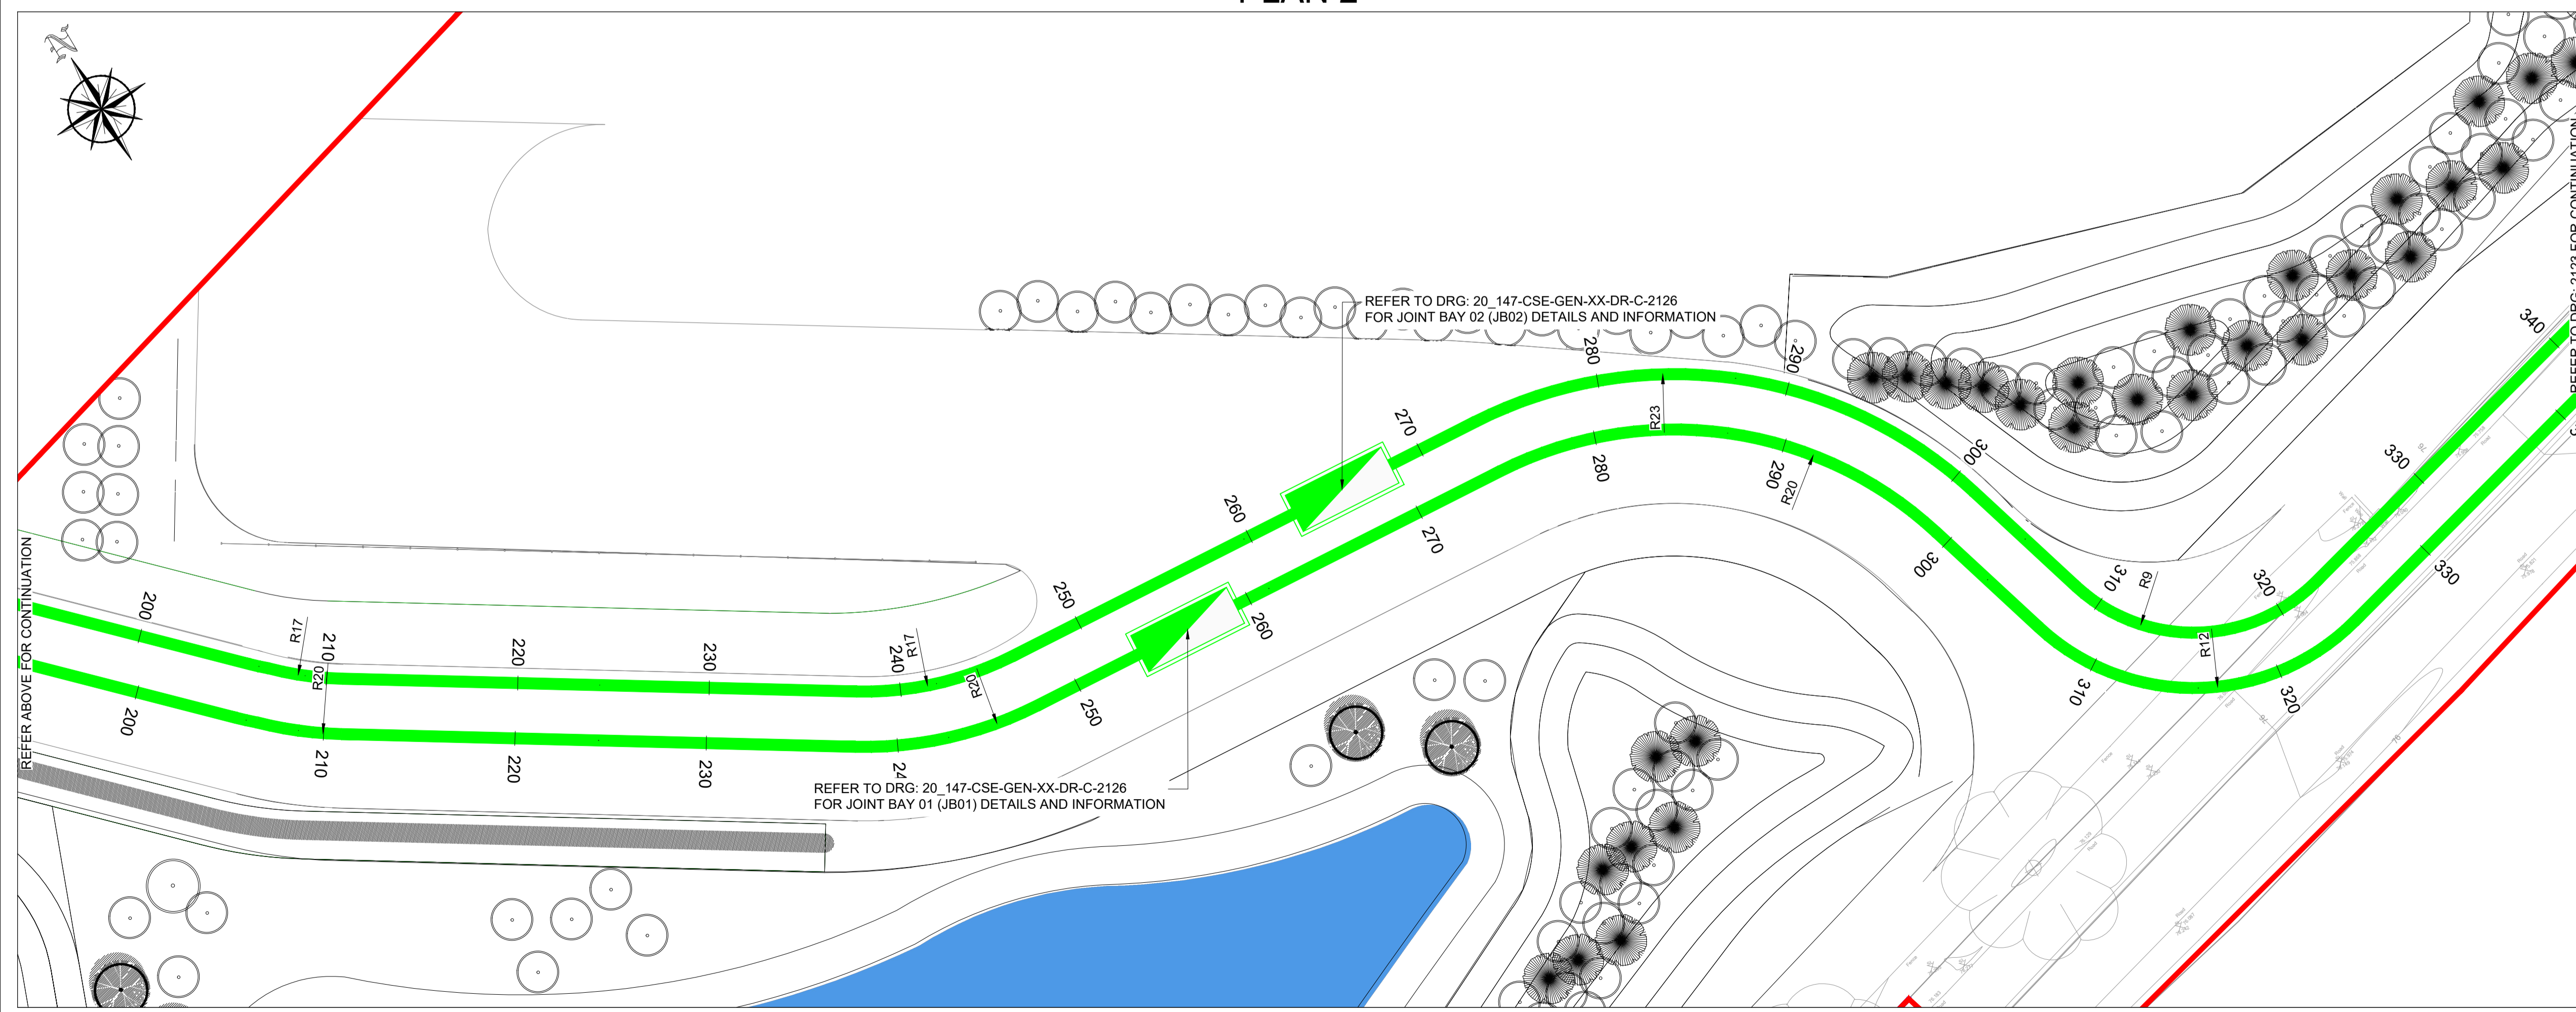

PLAN 3

DRAWING IS PRODUCED USING THE IRISH TRANSVERSE MERCATOR (ITM) GEOGRAPHIC COORDINATE SYSTEM **A1**

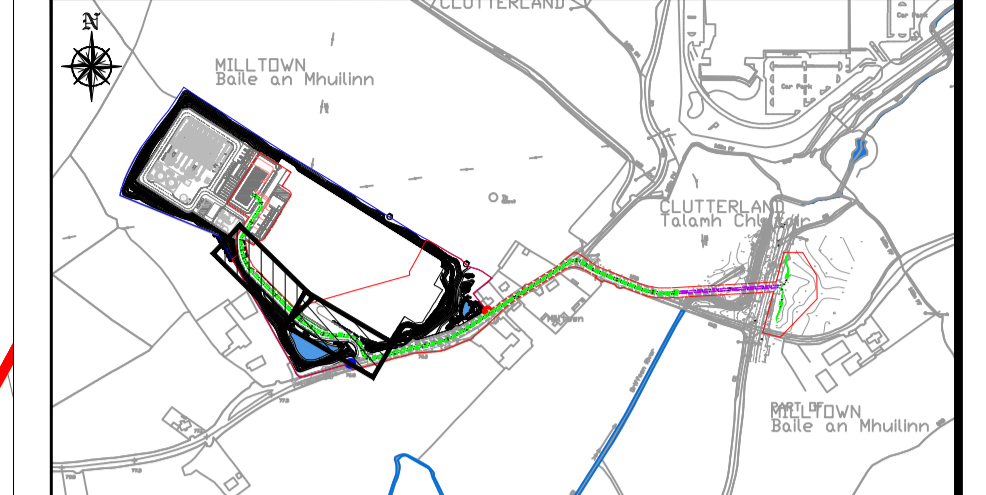

KEYPLAN
N.T.S.

- LEGEND:
- PLANNING BOUNDARY
 - PROPERTY BOUNDARY
 - PROPOSED 110KV GRID CONNECTION
 - PROPOSED HV CONDUITS
 - PROPOSED HDD (HORIZONTAL DIRECTIONAL DRILL)
 - EXISTING GRIFFEEEN RIVER
 - PROPOSED SUBSTATION

Rev	Description	Drawn	Checked	Date
P04	ISSUE FOR PLANNING	DW	LP	15.03.21
P03	FOR INFORMATION	DW	LP	10.03.21
P02	FOR INFORMATION	DW	LP	23.02.21
P01	FOR INFORMATION	DW	LP	17.02.21

Clifton Scannell Emerson Associates

Clifton Scannell Emerson Associates Limited
Consulting Engineers,
Seaforth Lodge,
Castledawson Avenue,
Blackrock, Co. Dublin,
Ireland, A94 P768
T: +353 1 288 5006
F: +353 1 283 3466
E: info@csea.ie
W: www.csea.ie

Client		DATA & POWER HUB SERVICES LTD	
Project		SERVICES DUE DILIGENCE SITE R120	
Dwg. Title		PROPOSED GRID CONNECTION CABLE ROUTE SHEET 02	
Drawn By	DW	Date	FEB 2021
Checked By	RG	Scale	1:200 @ A1
Project Code	Originator	Zone/Phase	Level
20_147 - CSE - GEN - XX - DR - C - 2122			

Status Code	S2	FOR INFORMATION
Revision	P04	PLANNING